
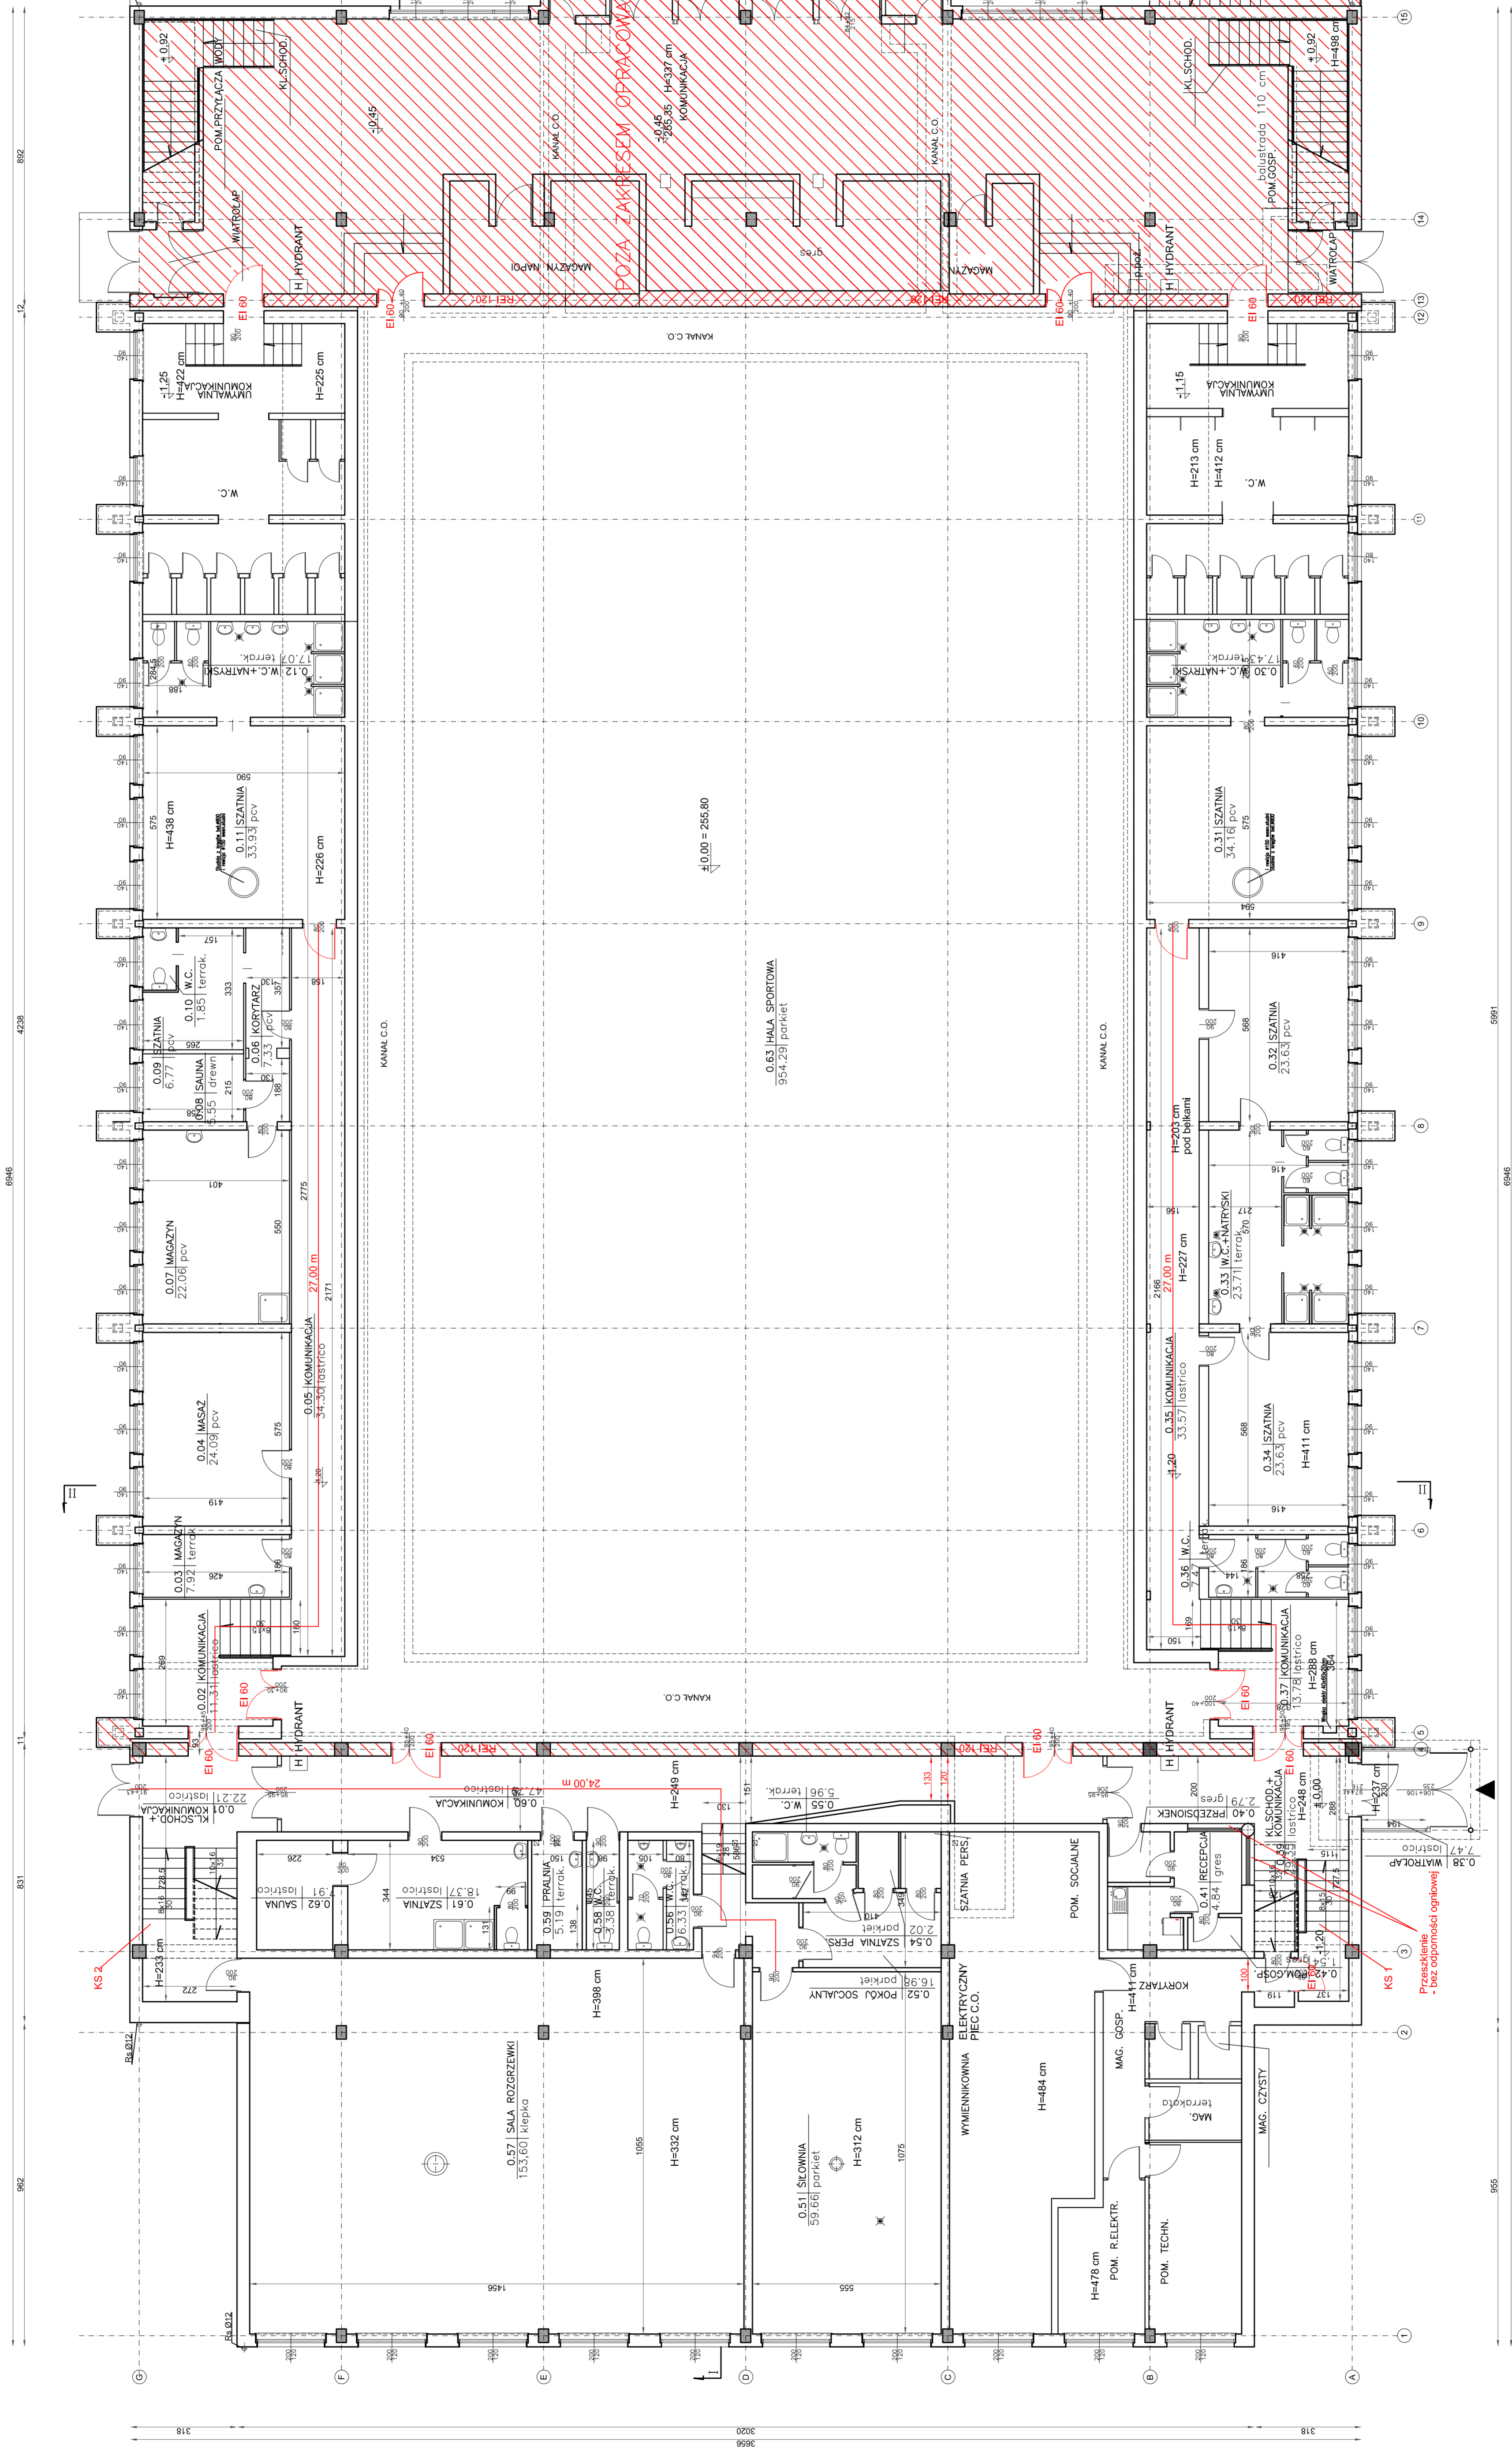


ZESTAWIENIE POWIERZCHNI
 POW. ZABUDOWY 2.505,50 m²
 POW. STROPIWY 3.138,85 m²
 POW. UŻYTKOWA 3.138,85 m²
 KUBATURA 30.600,00 m³

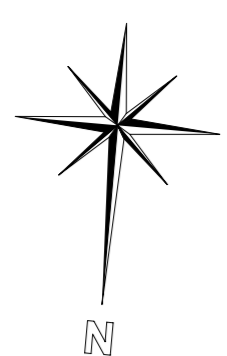

Zestawienie powierzchni użytkowej		
0.01	Wł. szklana	2,221 m ²
0.02	Komunikacja	11,331 m ²
0.03	Magazyn	22,098 m ²
0.04	Kuchnia	24,098 m ²
0.05	Komunikacja	54,251 m ²
0.06	Magazyn	22,098 m ²
0.07	Magazyn	22,098 m ²
0.08	Salona	5,555 m ²
0.09	Magazyn	22,098 m ²
0.10	WC	1,855 m ²
0.11	WC	1,855 m ²
Objekt: Hala Sportowa MOSiR
 Kielce ul. Krakowska 72

Temat: EKSPERTYZA TECHNICZNA
 w trybie § 2 ust. 3 a rozporządzenia Ministra Infrastruktury z
 12 kwietnia 2002 r. (Dz. U. 2019, poz. 1065 ze zm.)

Opis: mgr inż. Stanisław Was
 Rzecznik Budowlany
 nr opr. SKW/30/218/02
 nr opr. 605/214

Skala: 1 : 100 Nr rys. 2

RZUT PARTERU skala 1:100