
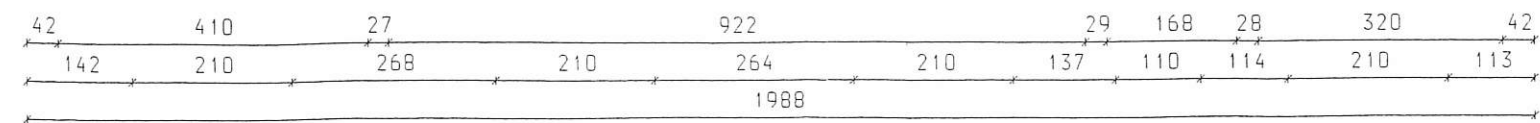
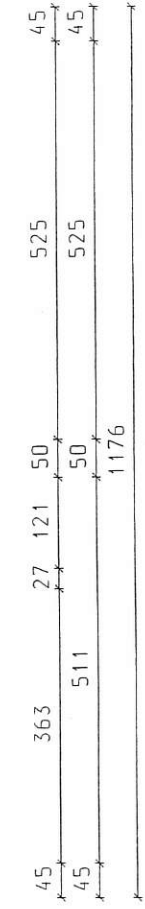
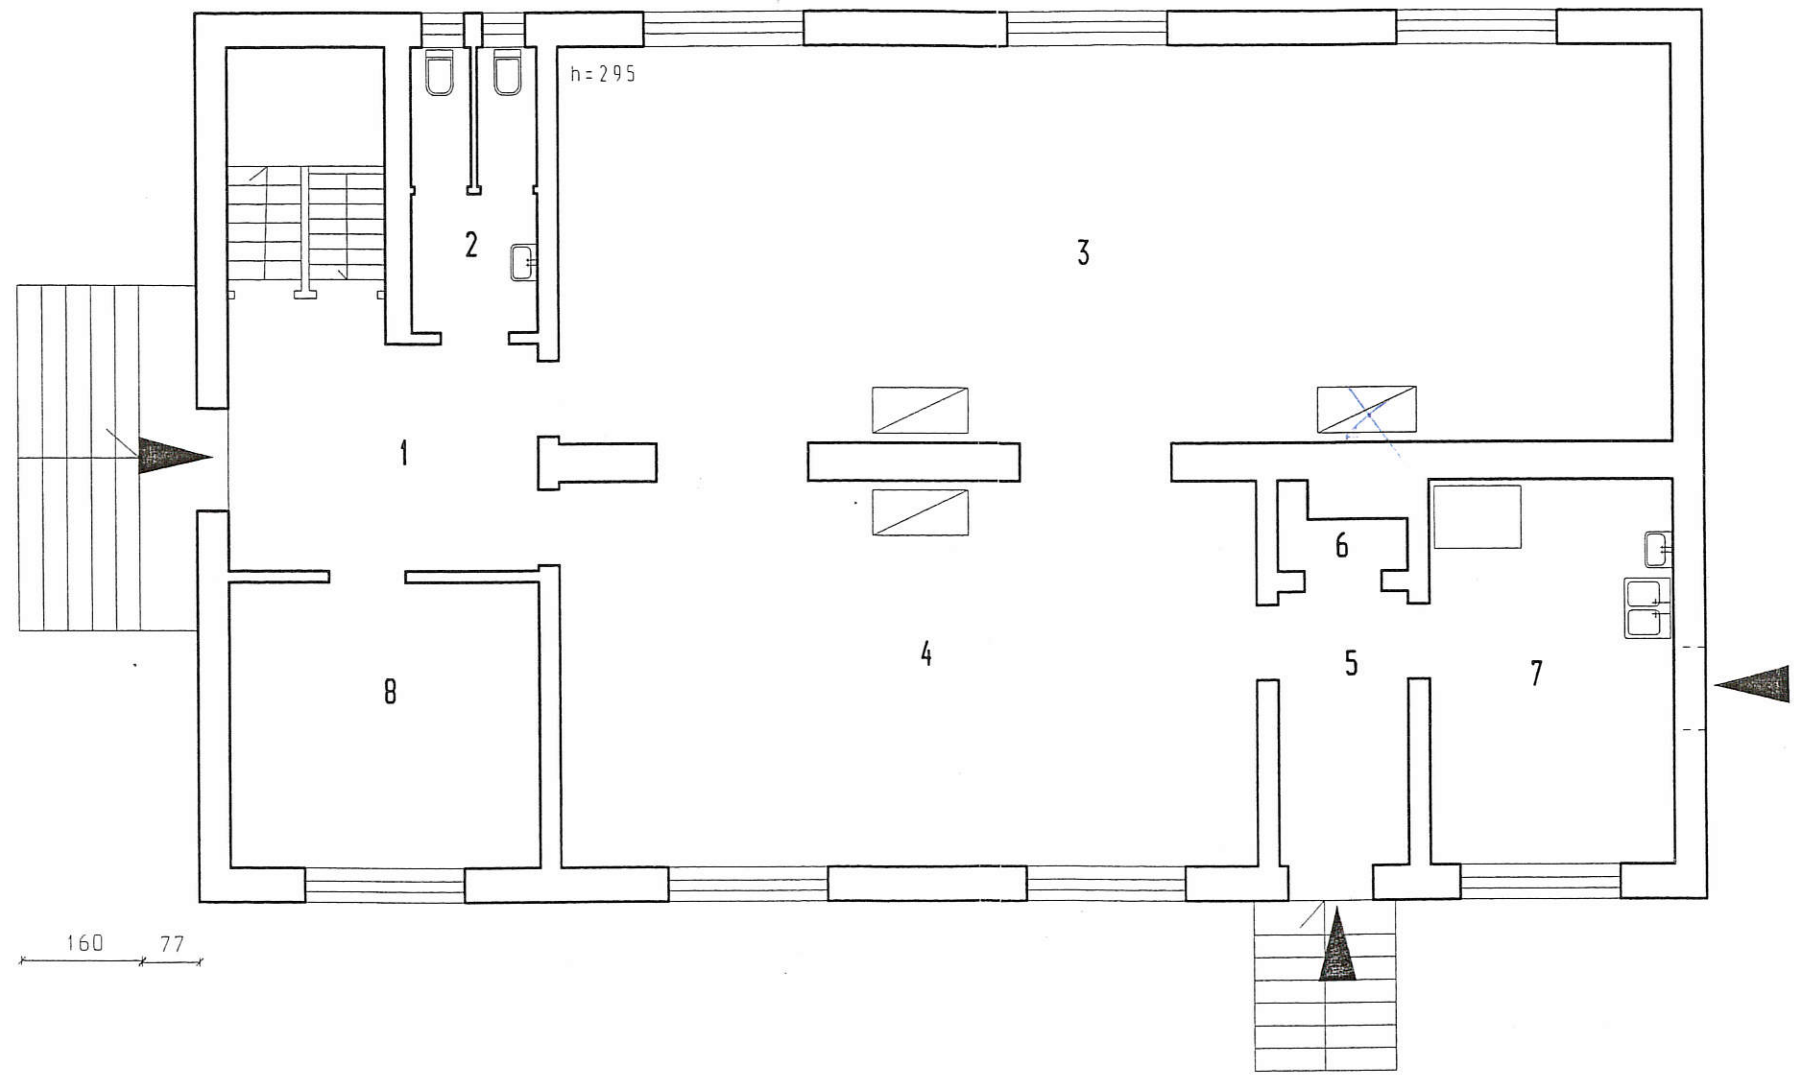
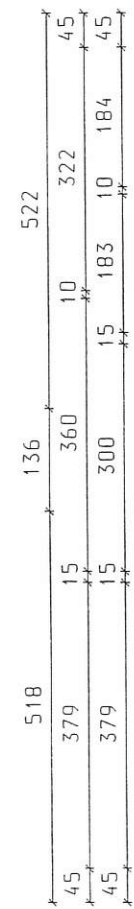


SKIC SYTUACYJNY - Rzut
 SWIETLICA GUTOWO MAŁE 1/100

Zestawienie powierzchni:

- 1. - 13.6
- 2. - 6.0
- 3. - 77.0
- 4. - 47.1
- 5. - 6.0
- 6. - 1.3
- 7. - 16.3
- 8. - 15.5

Razem 182.8 m²

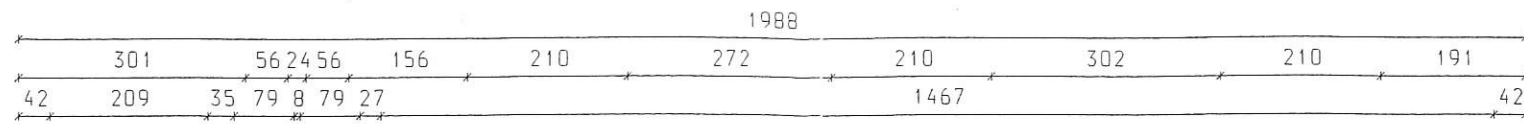

FLORIAN RZYAN'SKI
 architekt budowlany
 ul. 2 9 11 klat. 1 p. 1 s. 1
 wg rozp. Rozwiaz. 2004 z dn. 1.10.04
 1902 r. nr opr. 20/15 z 31.07.04/PW
 Warszawa, ul. Chmielna 20/1
 tel. (061) 435-16 76

[Handwritten signature]