



PROFIL PODŁUŻNY
SKALA 1:200/200


Pik = 0+160,00
Skala 1:200/200

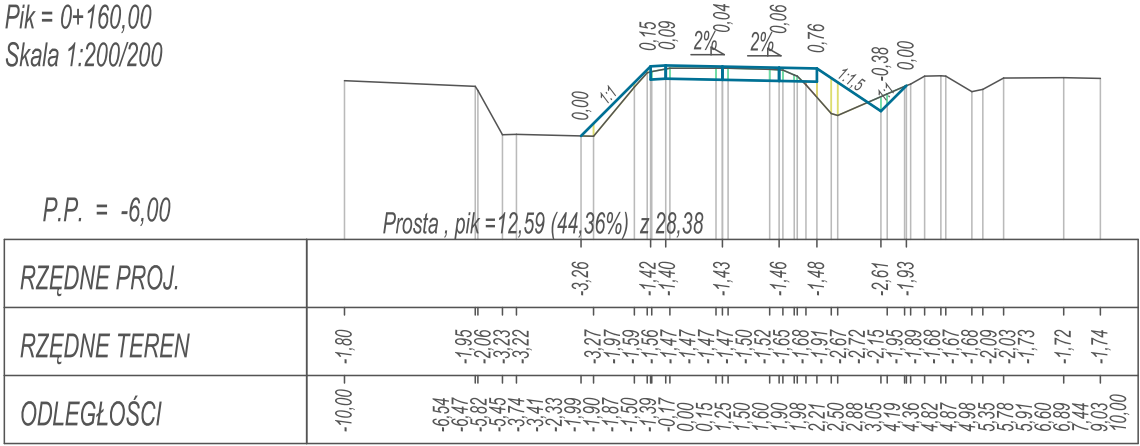


Pik = 0+170,00
Skala 1:200/200

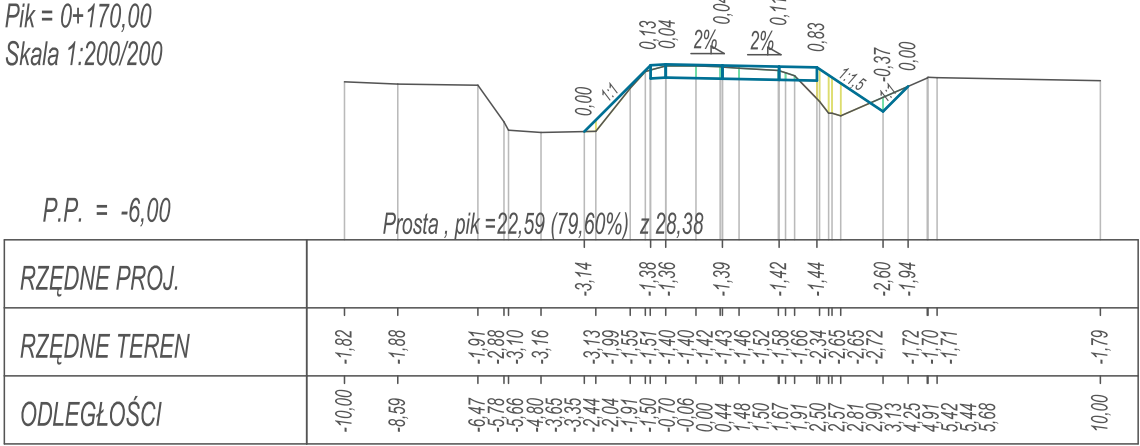


Pik = 0+180,00
Skala 1:200/200

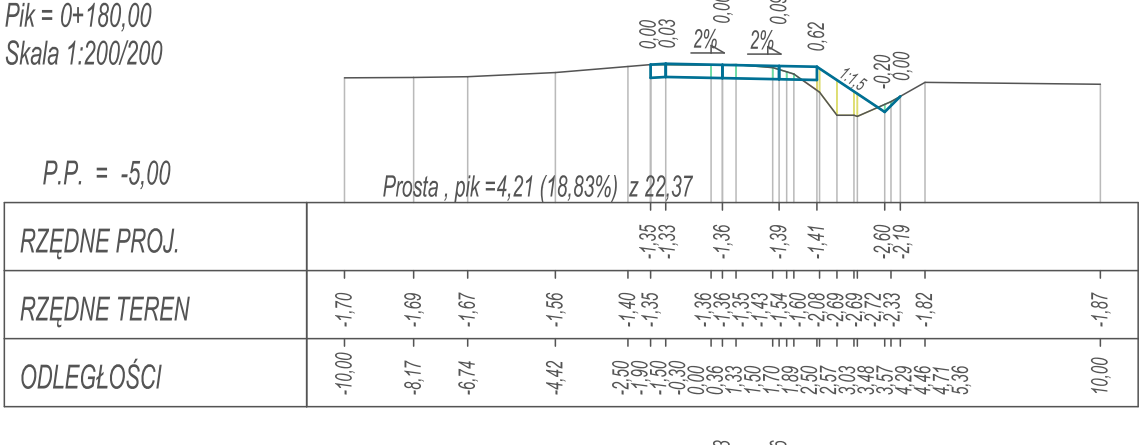


Pik = 0+190,00
Skala 1:200/200

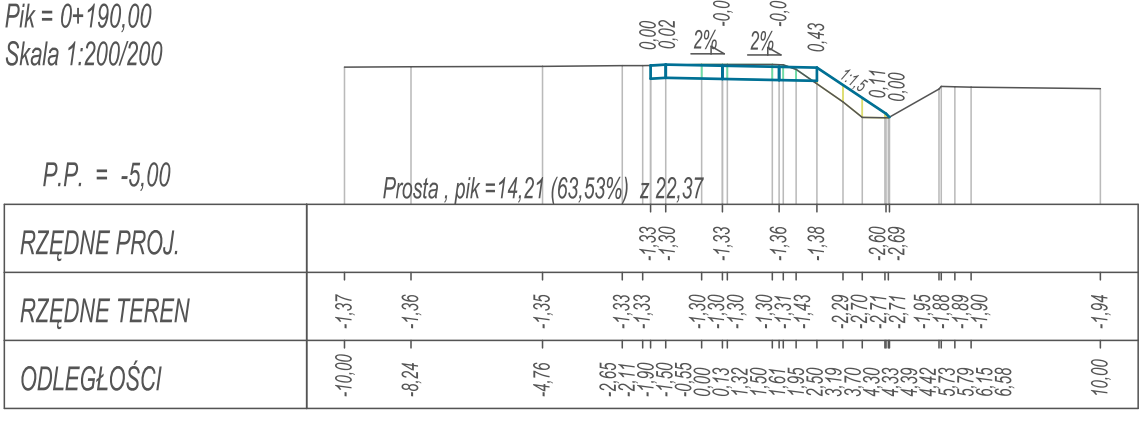


Pik = 0+200,00
Skala 1:200/200

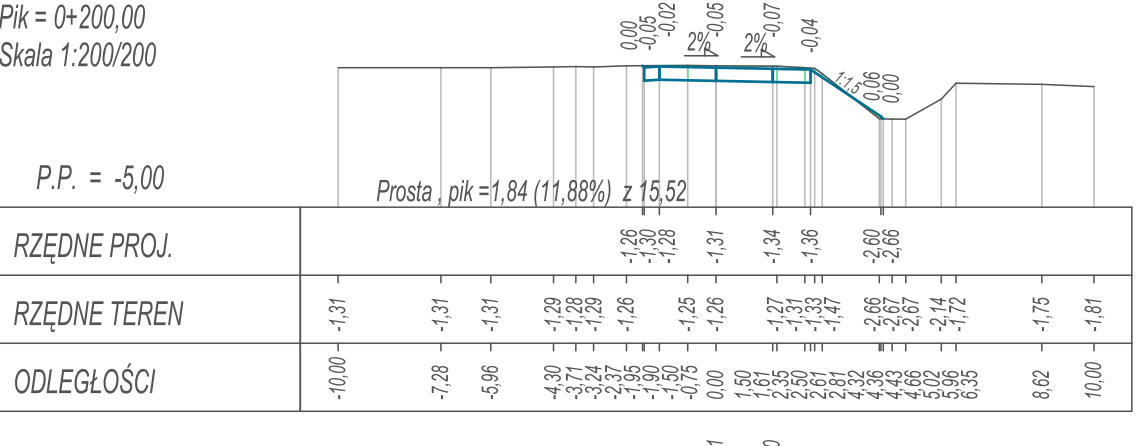


Pik = 0+210,00
Skala 1:200/200

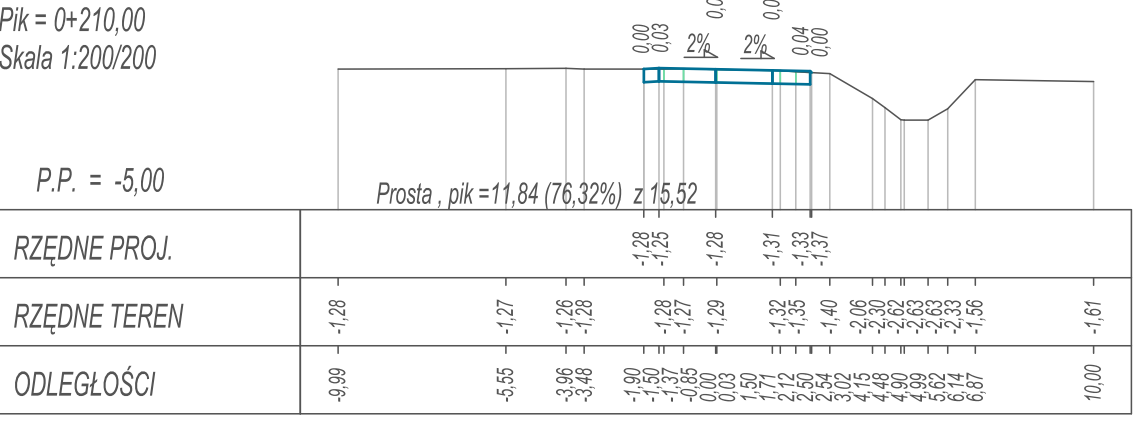

Pik = 0+220,00
Skala 1:200/200

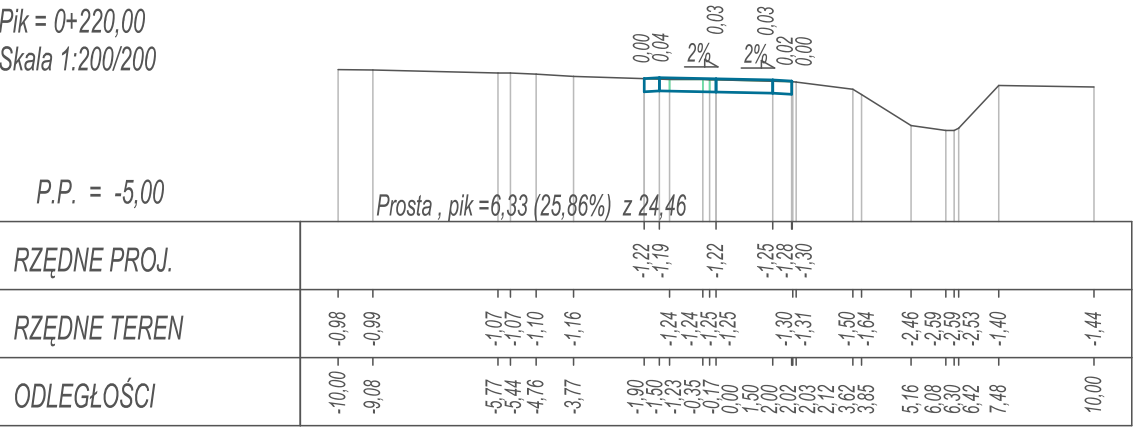

Pik = 0+230,00
Skala 1:200/200

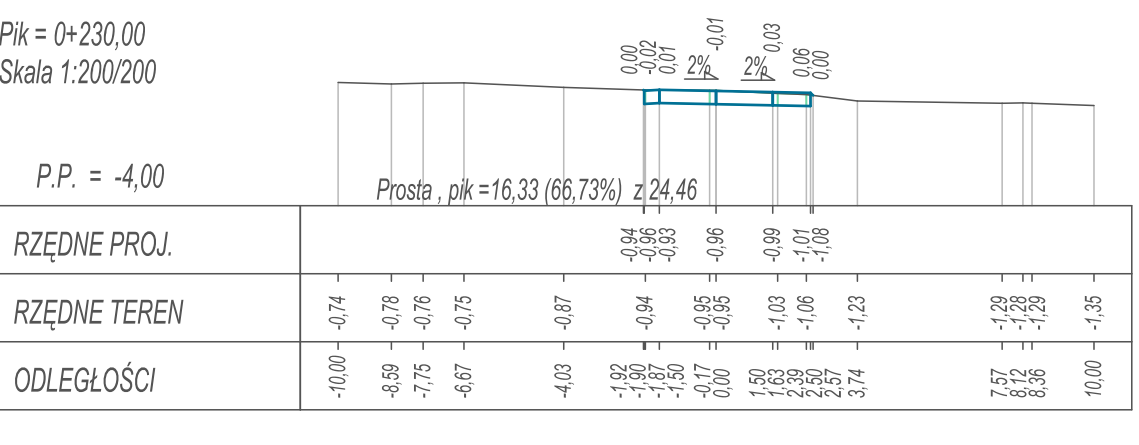

Pik = 0+233,00
Skala 1:200/200

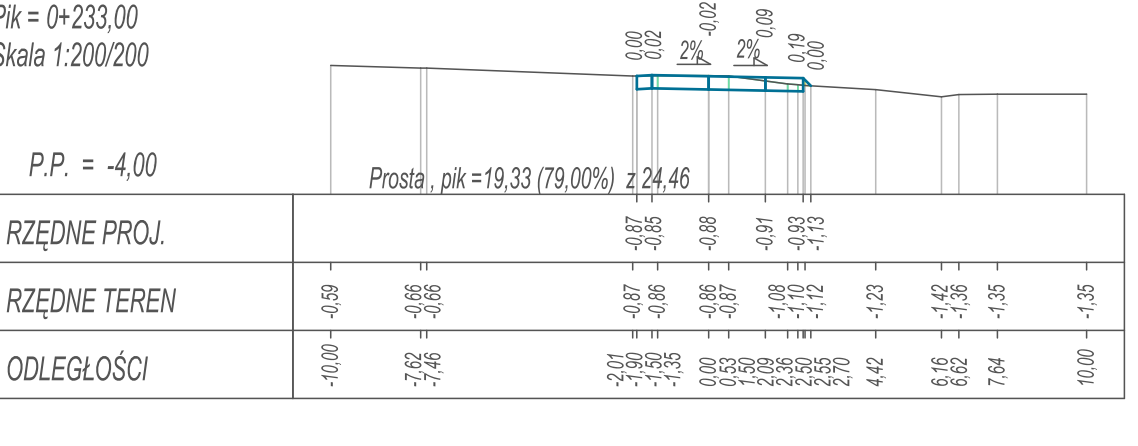


Table with project details including OIB WOJTANOWSKI logo, project name 'PROJEKT WYKONAWCZY', location 'województwo: warmińsko - mazurskie', and project number '1:200/200'.