


TYP
S



TYP
P

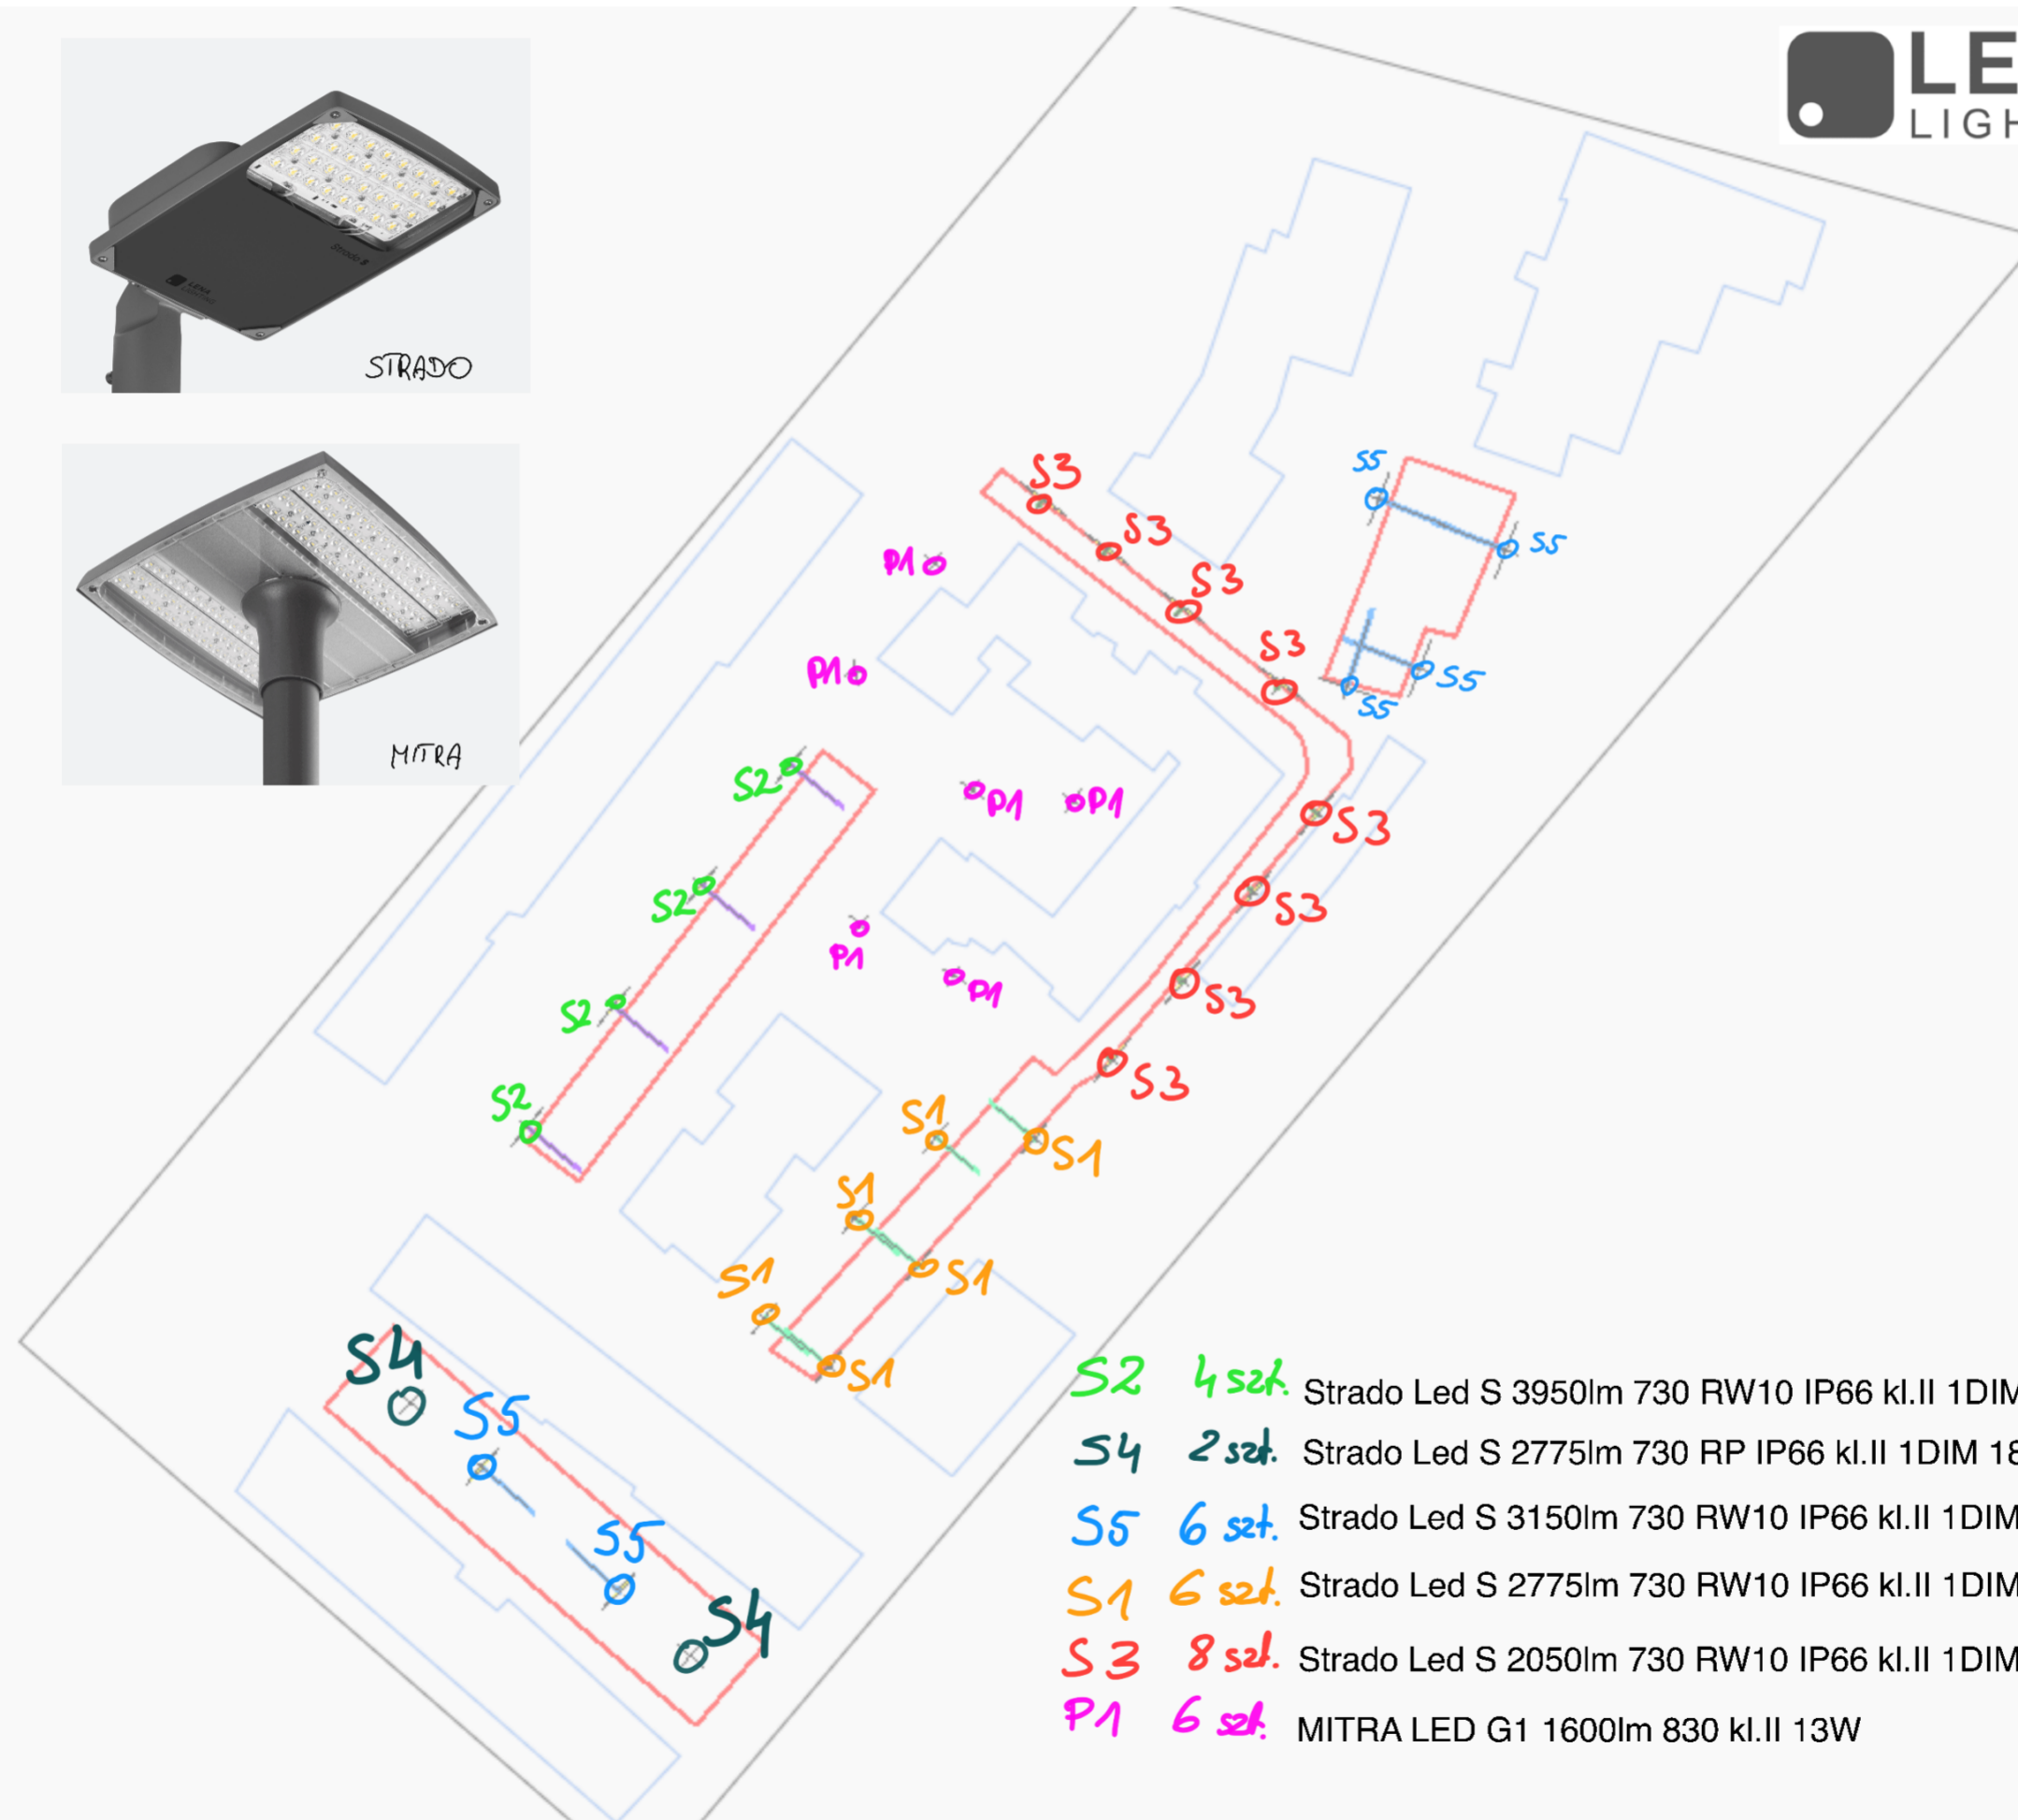

- S2** 4 szt. Strado Led S 3950lm 730 RW10 IP66 kl.II 1DIM 30W
- S4** 2 szt. Strado Led S 2775lm 730 RP IP66 kl.II 1DIM 18W
- S5** 6 szt. Strado Led S 3150lm 730 RW10 IP66 kl.II 1DIM 23W
- S1** 6 szt. Strado Led S 2775lm 730 RW10 IP66 kl.II 1DIM 18W
- S3** 8 szt. Strado Led S 2050lm 730 RW10 IP66 kl.II 1DIM 14W
- P1** 6 szt. MITRA LED G1 1600lm 830 kl.II 13W