



SKALA 1:25

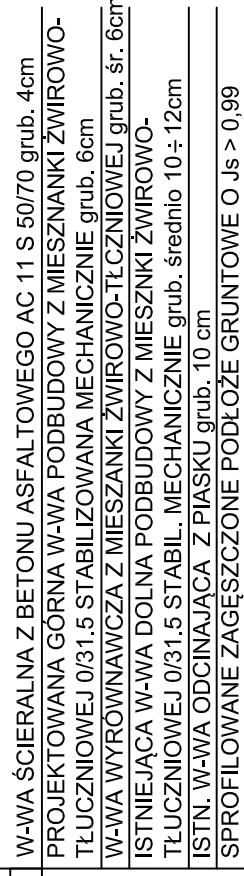

SKALA 1:10

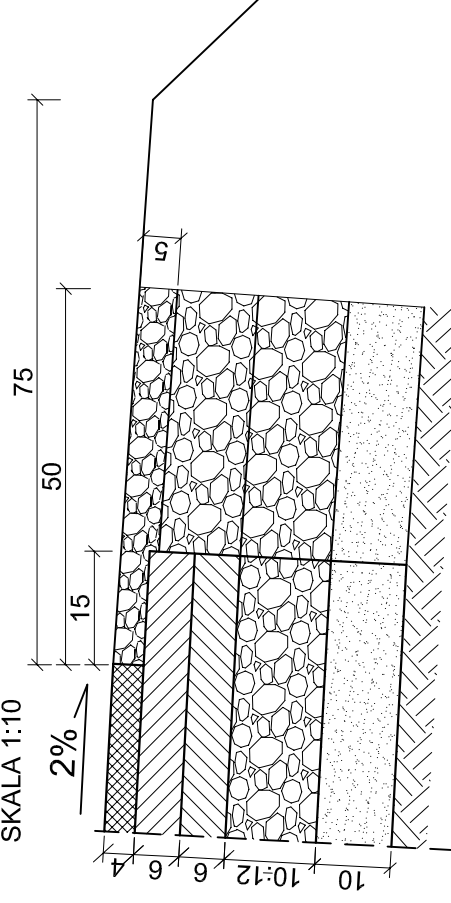

Nr	rys.	4.2
----	------	-----