
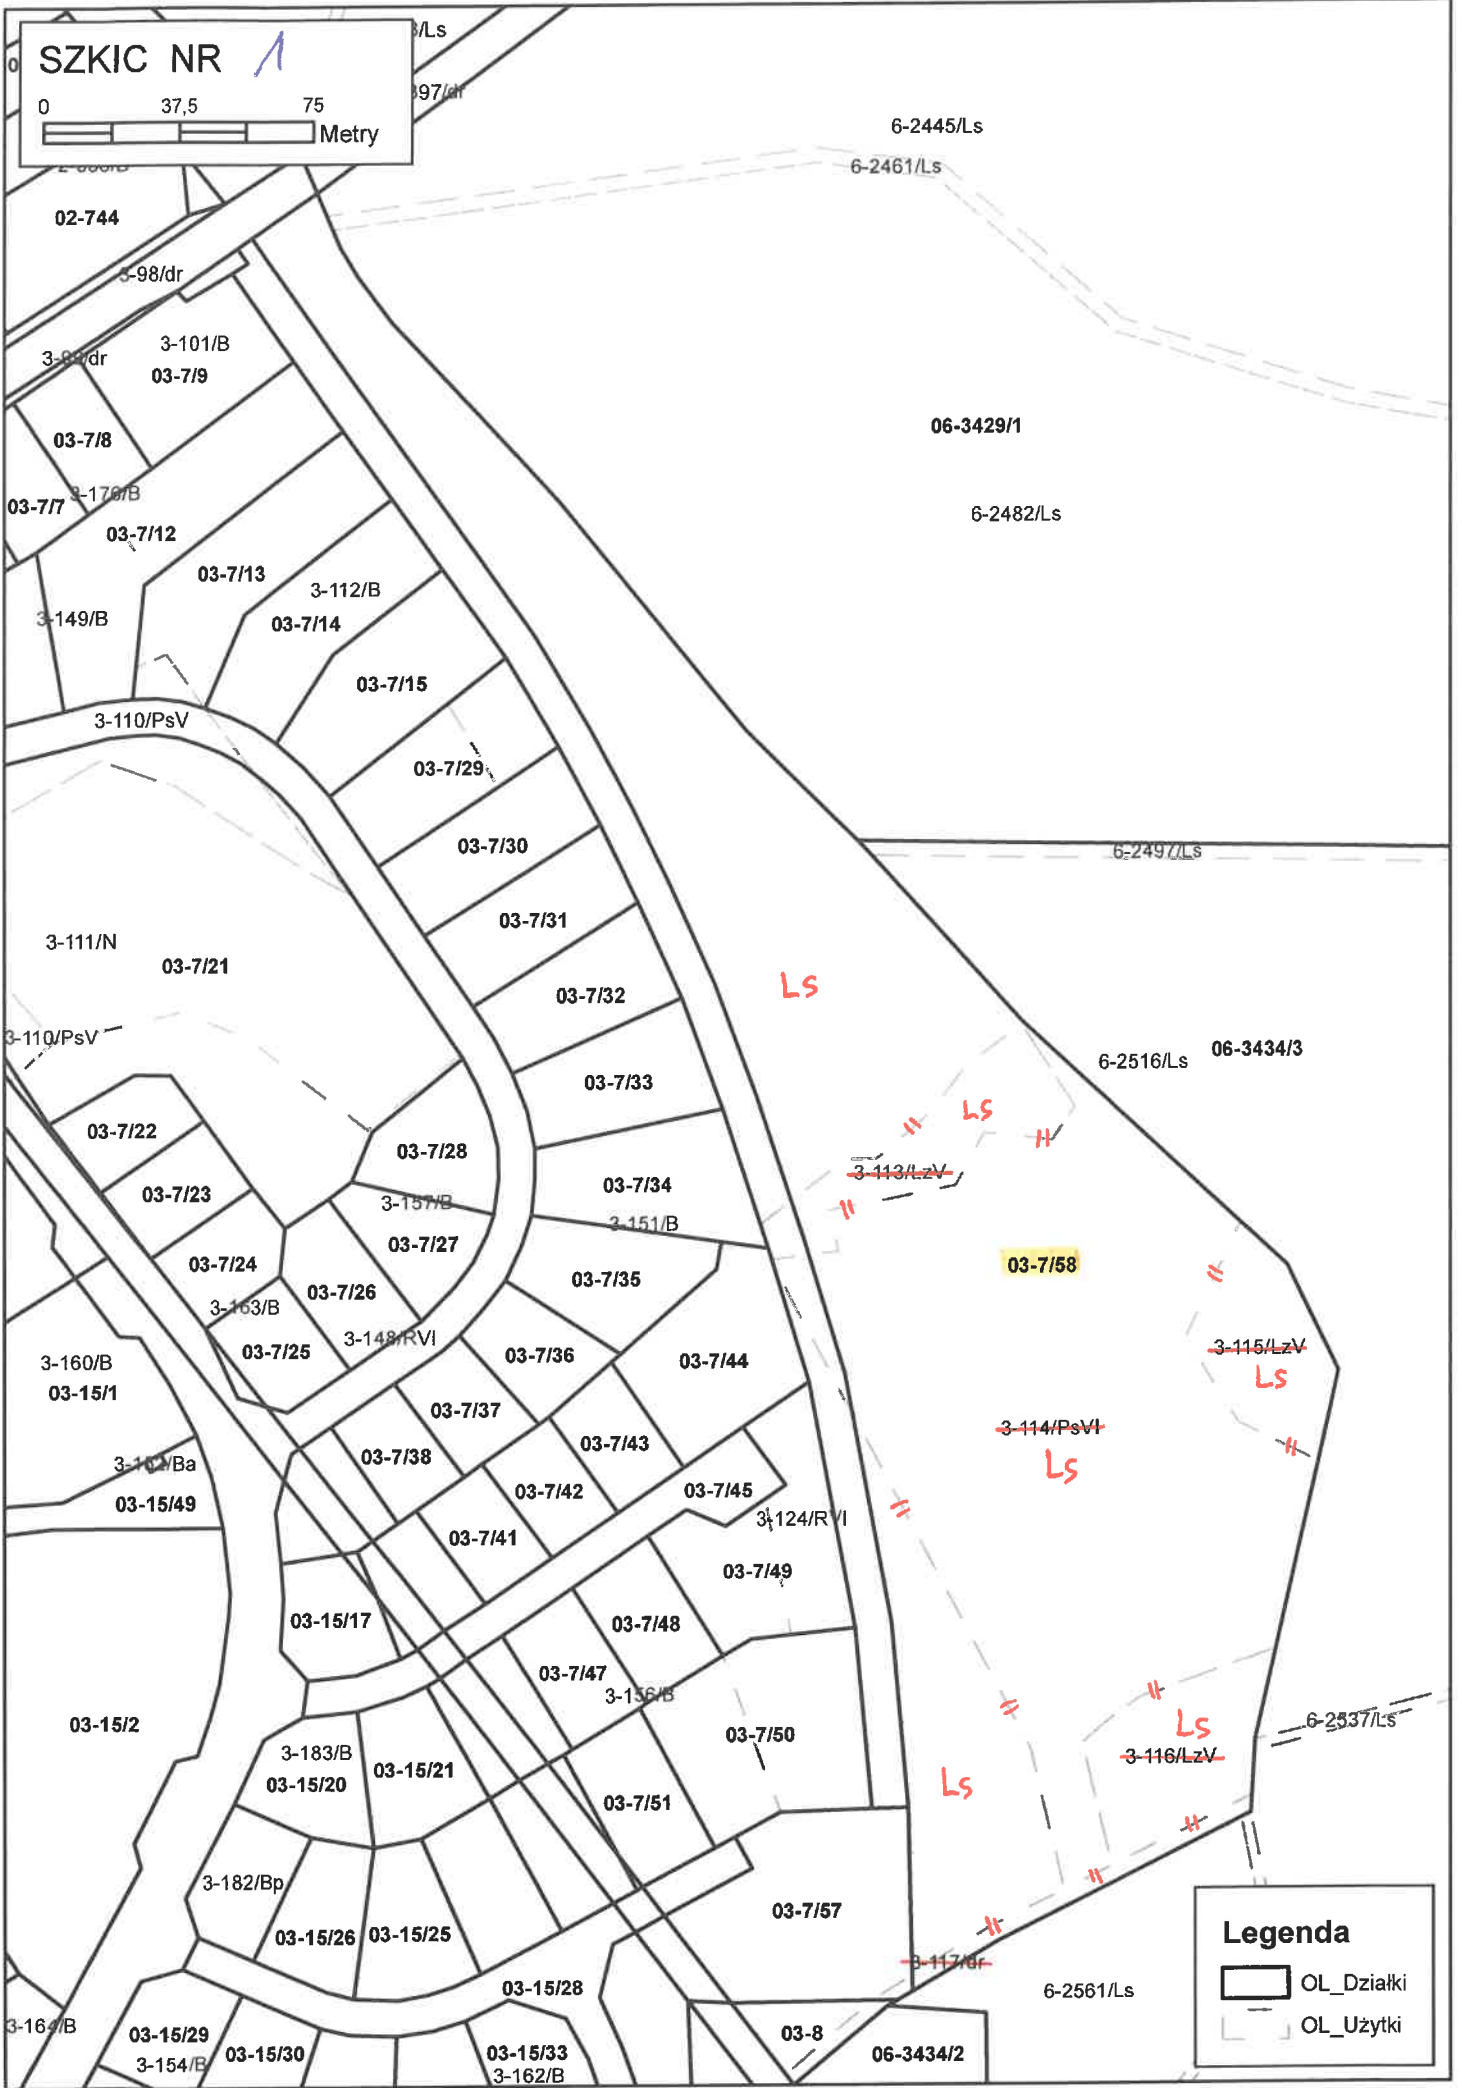




SZKIC NR 1

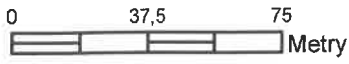

Legenda

- OL_Działki
- OL_Uzytki


SZKIC NR 2

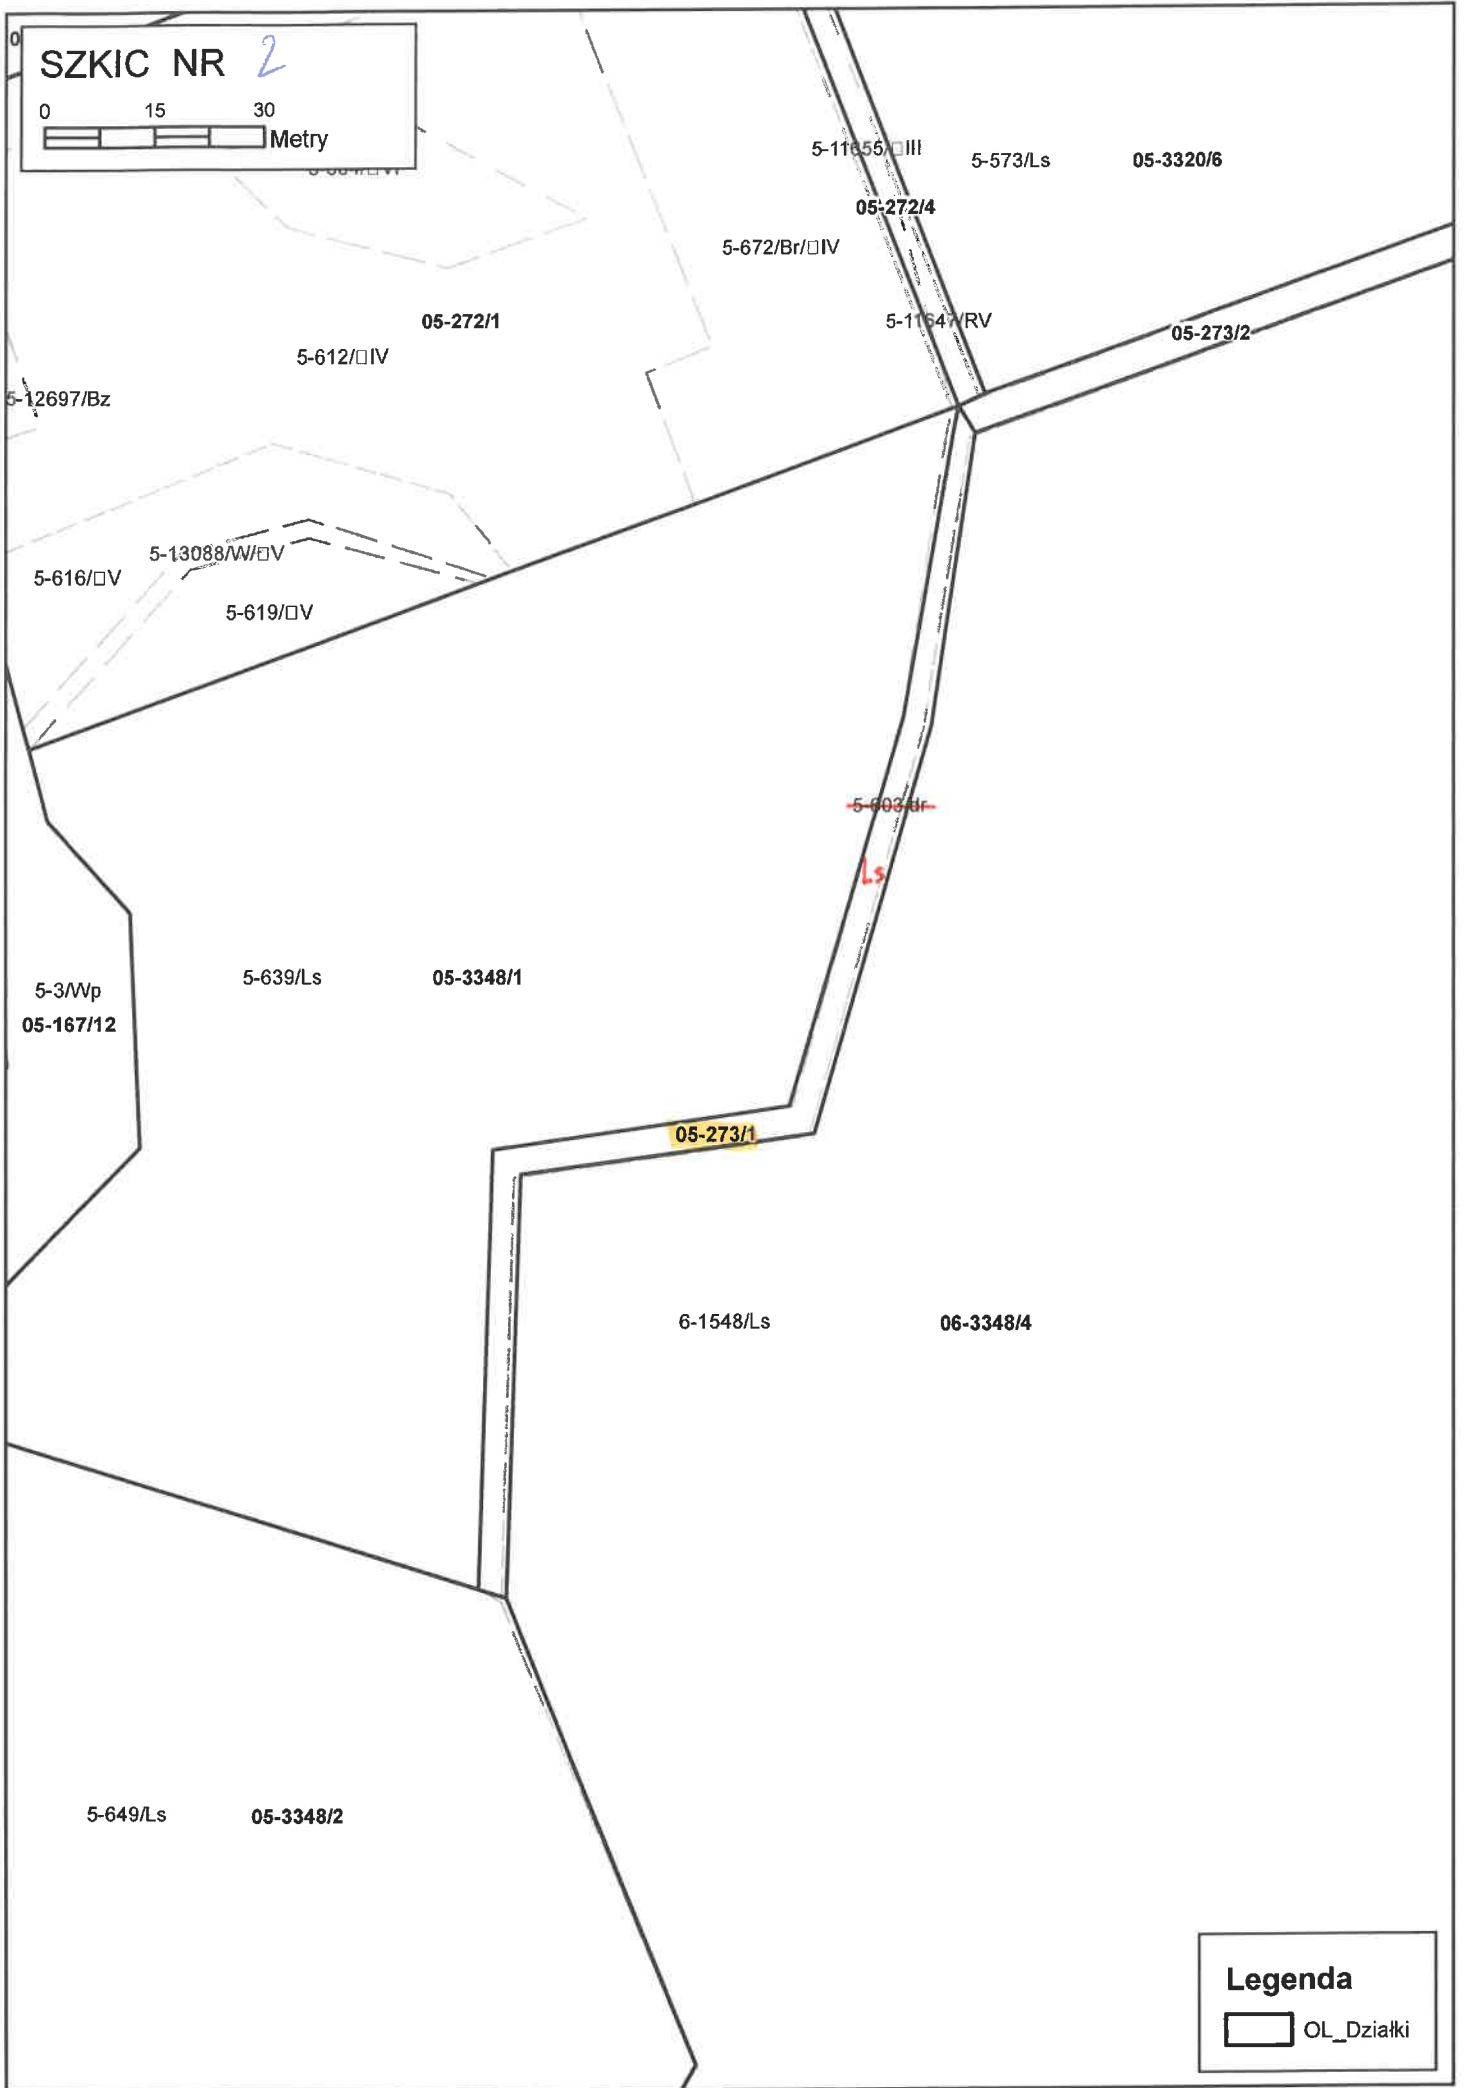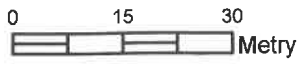

Legenda

□ OL_Działki

SZKIC NR 3

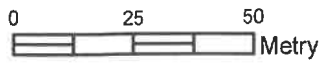

5-345/Ls 05-3294/3

05-3294/19

6-1223/Ls 06-3294/1

05-294/24

~~5-384/dr~~

Ls

Ls

~~5-394/dr~~

05-298

05-294/23

5-415/Ls

05-294/3

5-408/RV

05-295/2

5-416/RIIIb

5-11416/PsIV

5-425/Lzr/IV

6-1438/Ls 06-3320/3

5-437/Ls

05-3320/8

5-430/Wp


05-300/1

5-474/PsIV 05-302/2

5-456/LsV

Legenda

OL_Działki

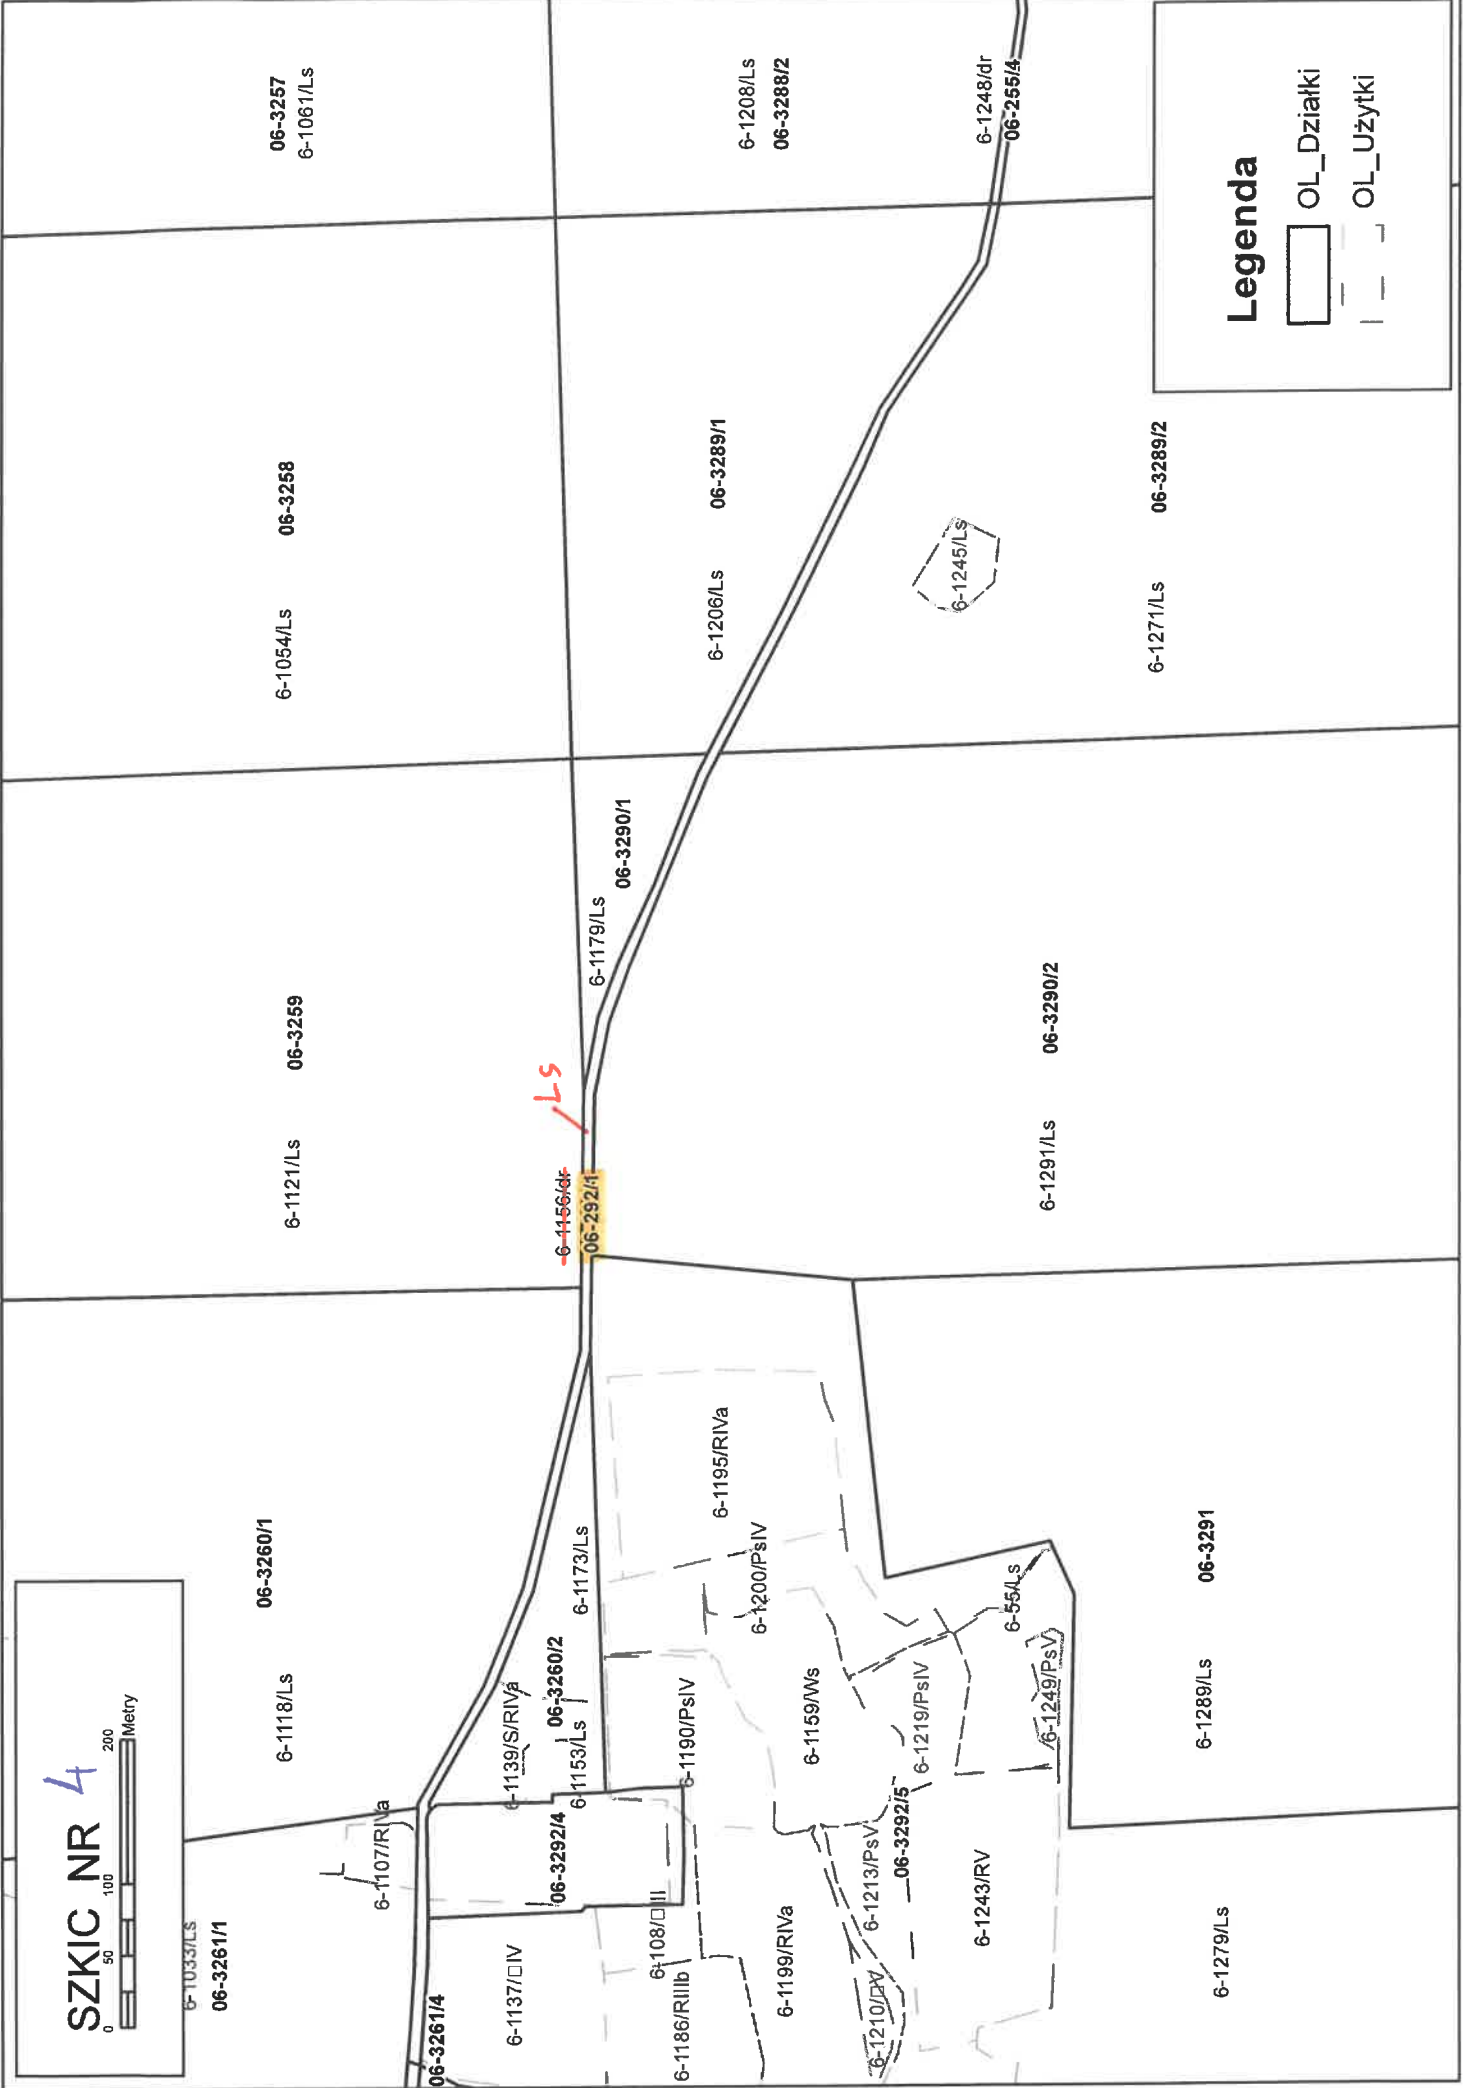

SZKIC NR 4

0 50 100 200
Metry

Legenda

□ OL_Działki
- - - OL_Użytki

6-1033/LS
06-3261/1

6-1118/LS 06-3260/1

06-3257
6-1061/LS

6-1054/LS 06-3258

6-1121/LS 06-3259

6-1107/RIVa

06-3261/4

6-1137/IV

6-1139/S/RIVa

06-3292/4

6-1153/LS 06-3260/2

6-1173/LS

6-108/III

6-1186/RIIIb

6-1190/PsIV

6-1199/RIVa

6-1195/RIVa

6-1200/PsIV

6-1159/Ws

6-1210/PsV

6-1159/Ws

6-1213/PsV

6-1219/PsIV

06-3292/5

6-1243/RV

6-1249/PsV

6-55/LS

6-1289/LS 06-3291

6-1279/LS

6-1179/LS 06-3290/1

6-1206/LS 06-3289/1

6-1208/LS
06-3288/2


6-1248/dr
06-255/4

6-1245/LS

6-1271/LS 06-3289/2

6-1291/LS 06-3290/2

06-292/1
-6-1156/dr
LS

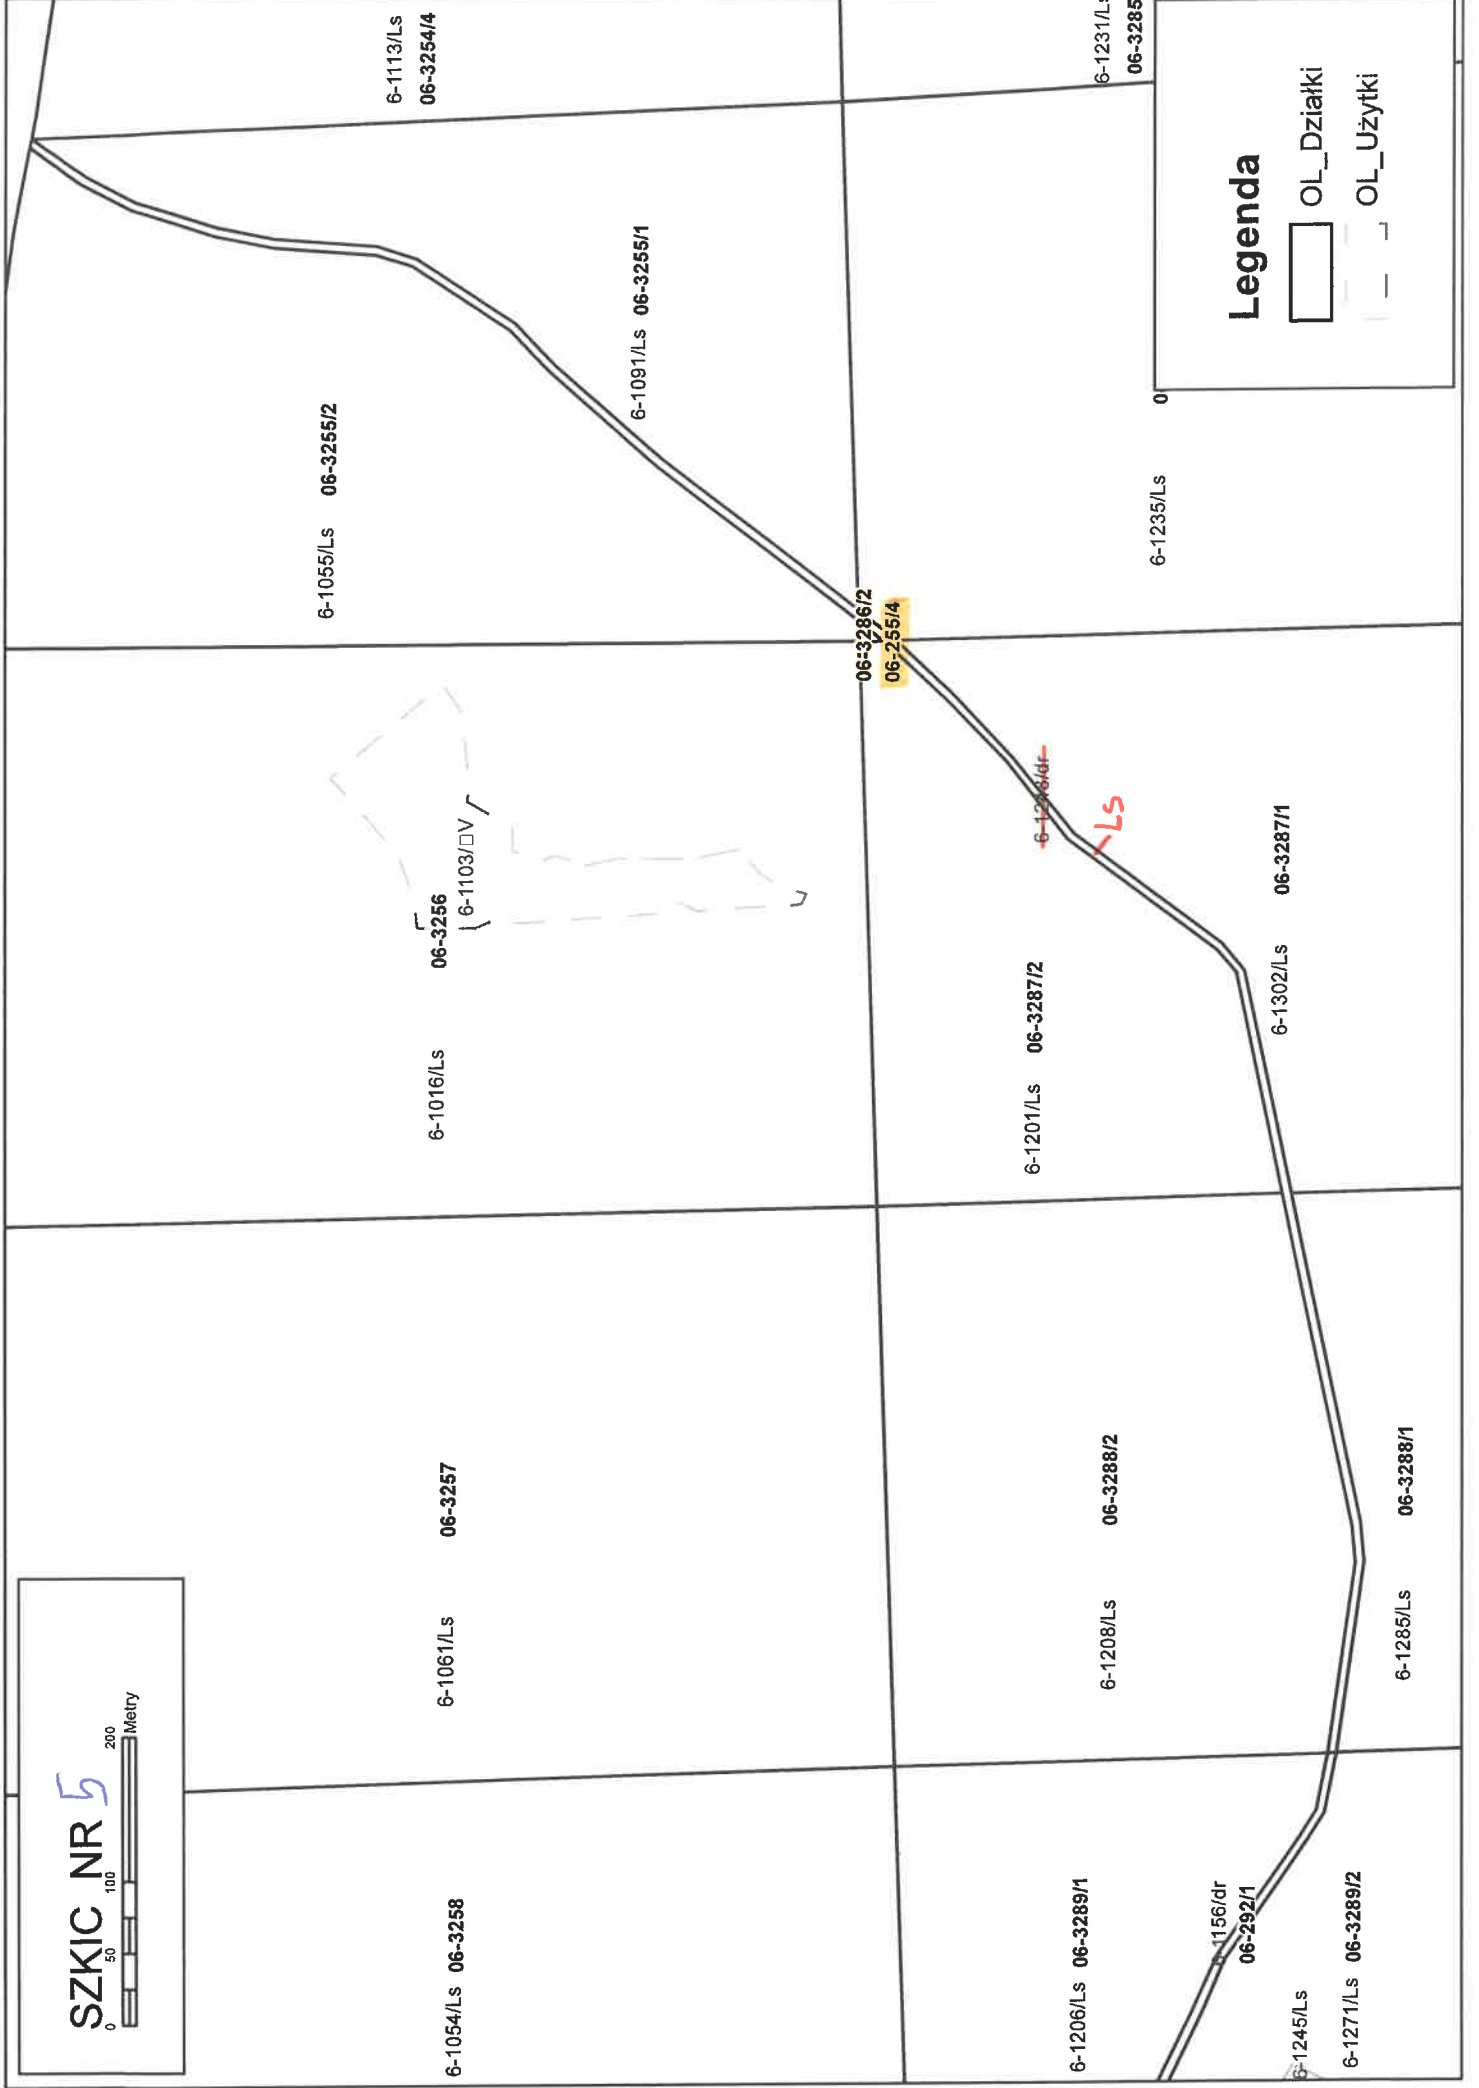



SZKIC NR 5



0 50 100 200
Metry

Legenda

-  OL_Działki
-  OL_Użytki

6-1055/LS 06-3255/2


6-1113/LS
06-3254/4

6-1091/LS 06-3255/1

6-1231/LS
06-3285

6-1235/LS

06-3286/2
06-255/4

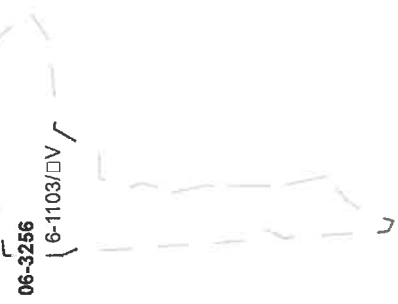

6-3256
6-1103/□V

6-1016/LS

6-1201/LS 06-3287/2

6-1238/dt

LS

6-1302/LS 06-3287/1

6-1061/LS 06-3257

6-1208/LS 06-3288/2

6-1285/LS 06-3288/1

6-1054/LS 06-3258

6-1206/LS 06-3289/1

6-1156/dr
06-292/1

6-1245/LS

6-1271/LS 06-3289/2

SZKIC NR 6

0 50 100
Metry

6-1428/dr

6-1397/RVI

6-1452/Ls
06-3300/2

6-1477/Ls 06-3299/2

06-3298/2
6-1492/Ls

06-3299/3
6-1484/Ls

Ls

06-300/1

~~6-1484/dr~~

6-1552/Ls
06-3325/1

6-1556/Ls 06-3326/1

6-1574/Ls 06-3325/2

6-1576/Ls 06-3324/4

6-1600/Wp
06-302/1

6-1659/Ls
06-3324/5

6-1694/Ls 06-3326/2



6-1710/Ls 06-3325/3

6-1630/dr

Legenda

OL_Działki


SZKIC NR 7

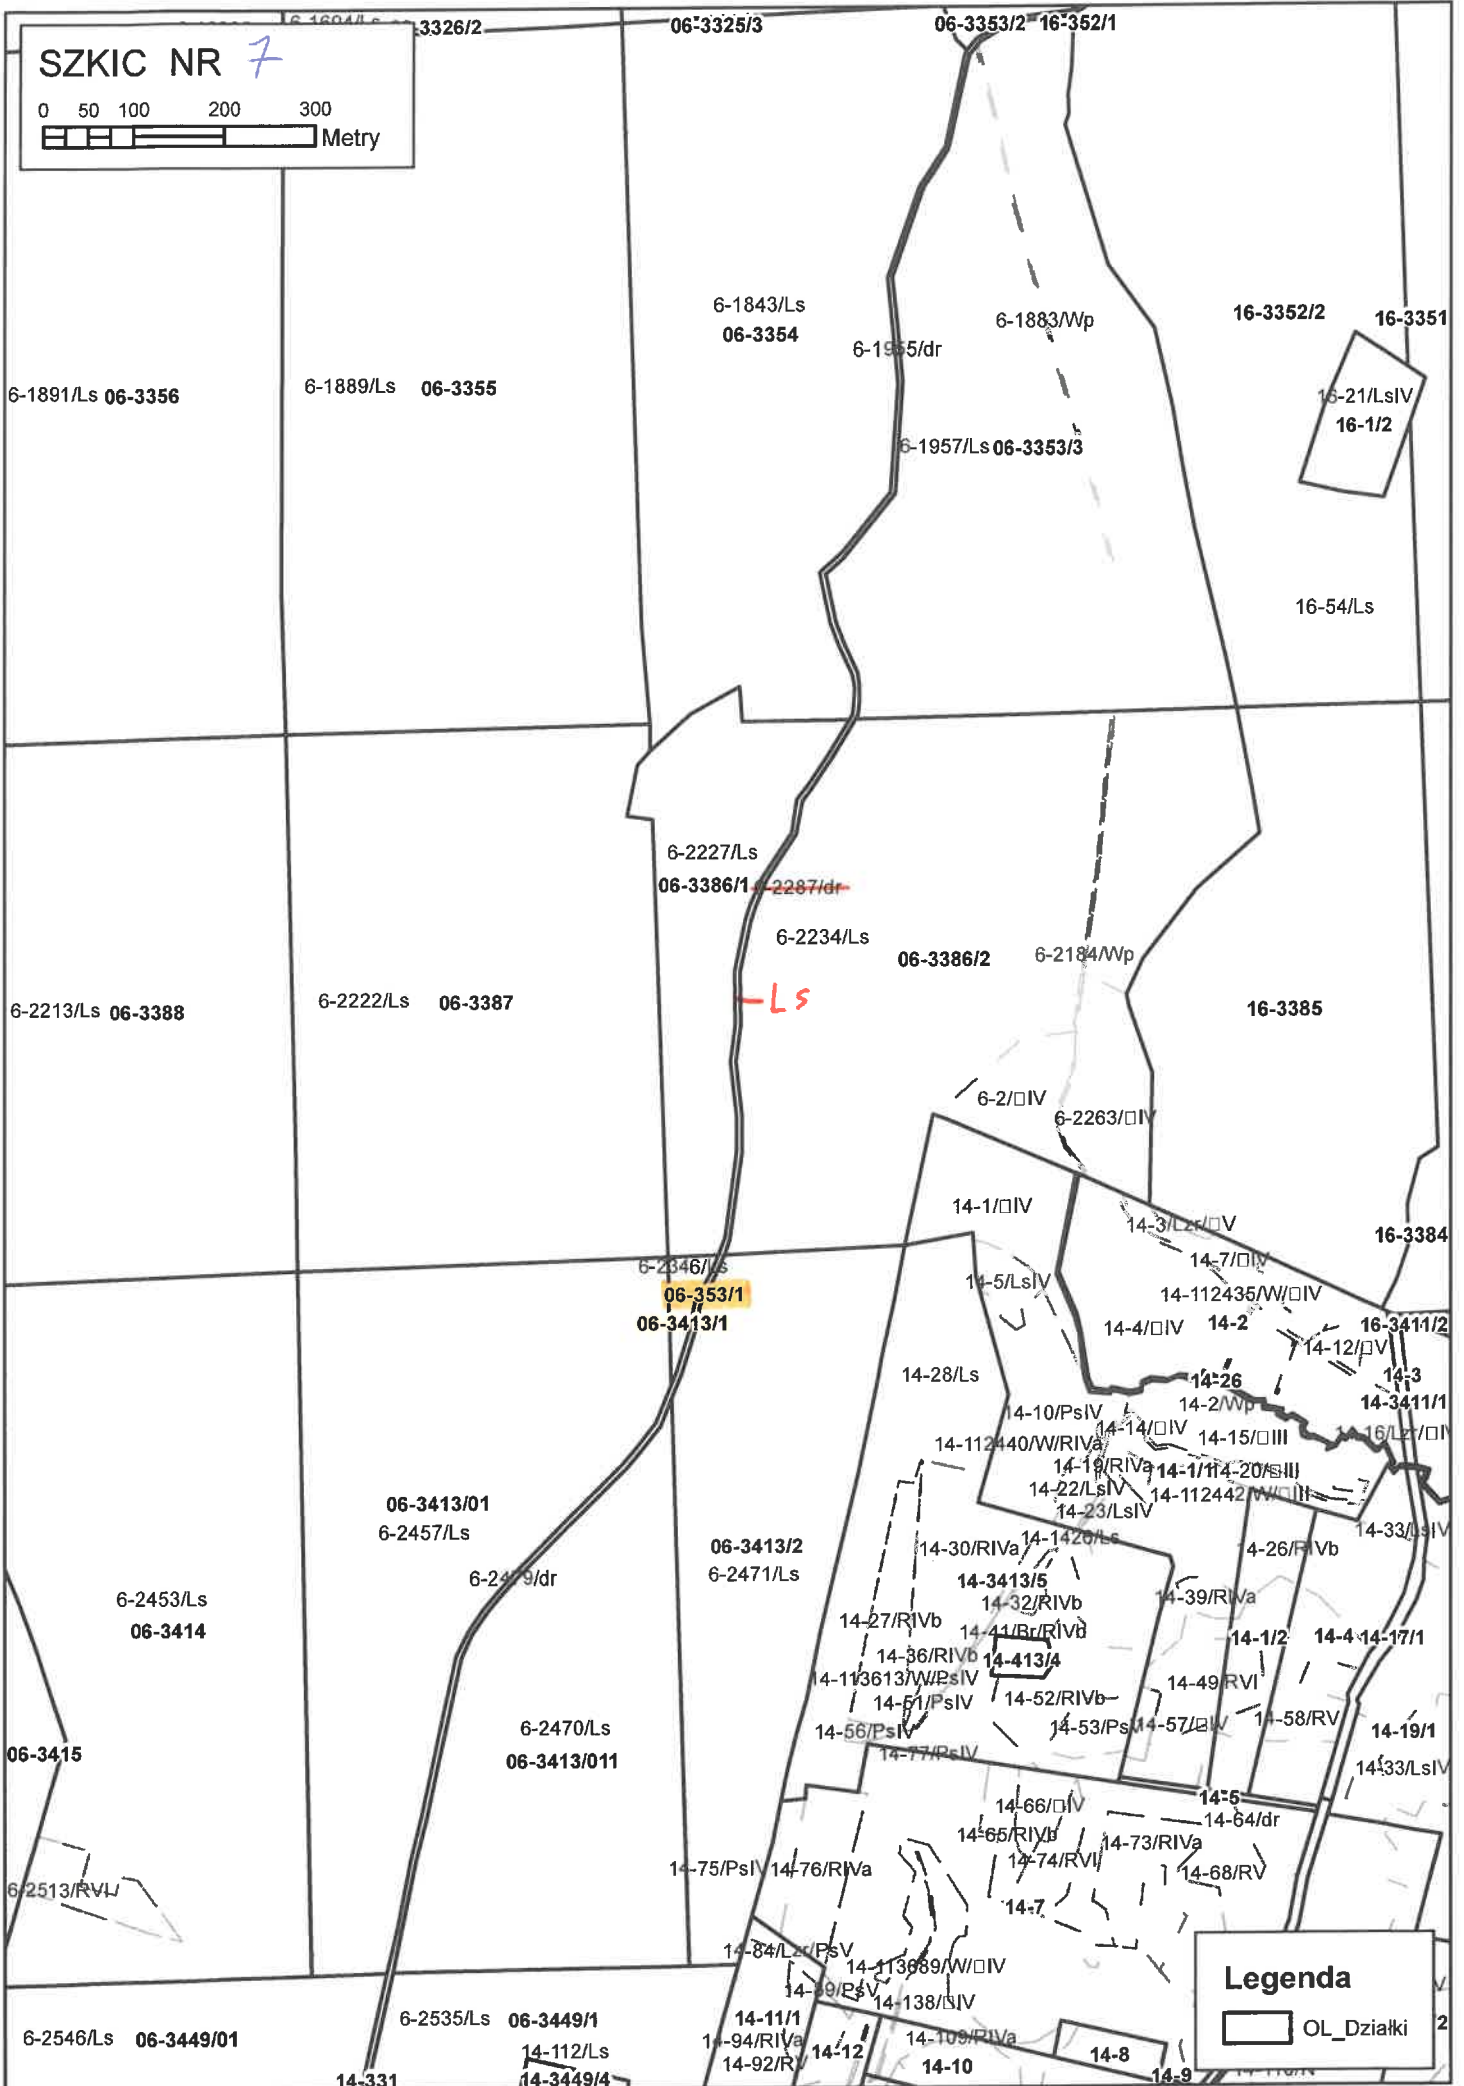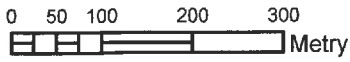

Legenda

OL_Działki

SZKIC NR 8

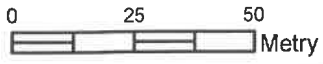

12-59/Ls 12-22/Ls

12-24/Ls 12-3455

12-25/Ls

12-48/Ls 12-3463

12-3463/1

~~12-81/Ls~~
12-292/2

Ls

12-72/Ls 12-3463/01

12-50/Ls

12-3463/3

12-80/IV

12-156

12-77/RVI

12-292/1

12-82/IV

12-157


12-84/RVI

12-83/RV 12-151

Legenda

OL_Działki

SZKIC NR 9

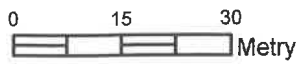

6-2325/Ls 06-3418/01

6-2375/Ls 06-3419/1

3-14/□IV

13-4/Ls 13-3419/2

13-64/1

13-3/Ls 13-3418/013

Ls

~~13-161/cr~~

13-12/RVI 13-16

13-28/RIVb

13-64/2

13-65


13-14/□IV

13-30/RIVa

Legenda

□ OL_Działki

SZKIC NR 10

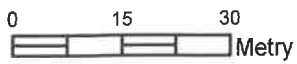

6-2353/Ls

06-3417/1

6-2407/Ls 06-3416/1

13-1170/Ls

13-3417/2

13-85/1

13-195/dt

Ls

13-26/Ls

13-3416/2

13-14701/W/□IV

13-14703/W/RV

13-66/RV

13-56/□IV

13-14623/W/RV

13-84/3

13-84/4

13-52/LsIV

13-85/2

13-57/Br/RV

13-86/2

13-61/N


13-29/LsV

13-74/LsV

Legenda

OL_Działki

SZKIC NR 11

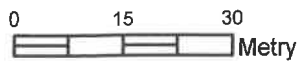

13-167

13-85/RIVa

13-834/RIVa

13-167

13-847/RIVa

13-836/RV

13-168

13-883/RVI

13-890/Ls

13-3460/1

12-43/Ls

13-891/RIVb

12-3460/2

13-170/1

13-170/2

Ls

~~13-895/ds~~

13-911/Ls

13-3460/3


12-41/Ls

12-38/Ls

Legenda

 OL_Działki

SZKIC NR 12

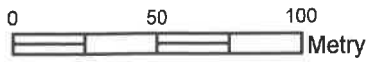

13-701/Ls

13-3453/1

13-3453
13-797/Ls

13-803/Ls

13-831/RVI

13-1165/Ls

13-3452/01

13-209

13-1173/Ls

13-208

13-922/Ls

13-3458/1

Ls

~~13-968/dr~~

13-942/Ls

13-3458



13-949/Ls

13-3459/2

Legenda

OL_Dzialki



SZKIC NR 13

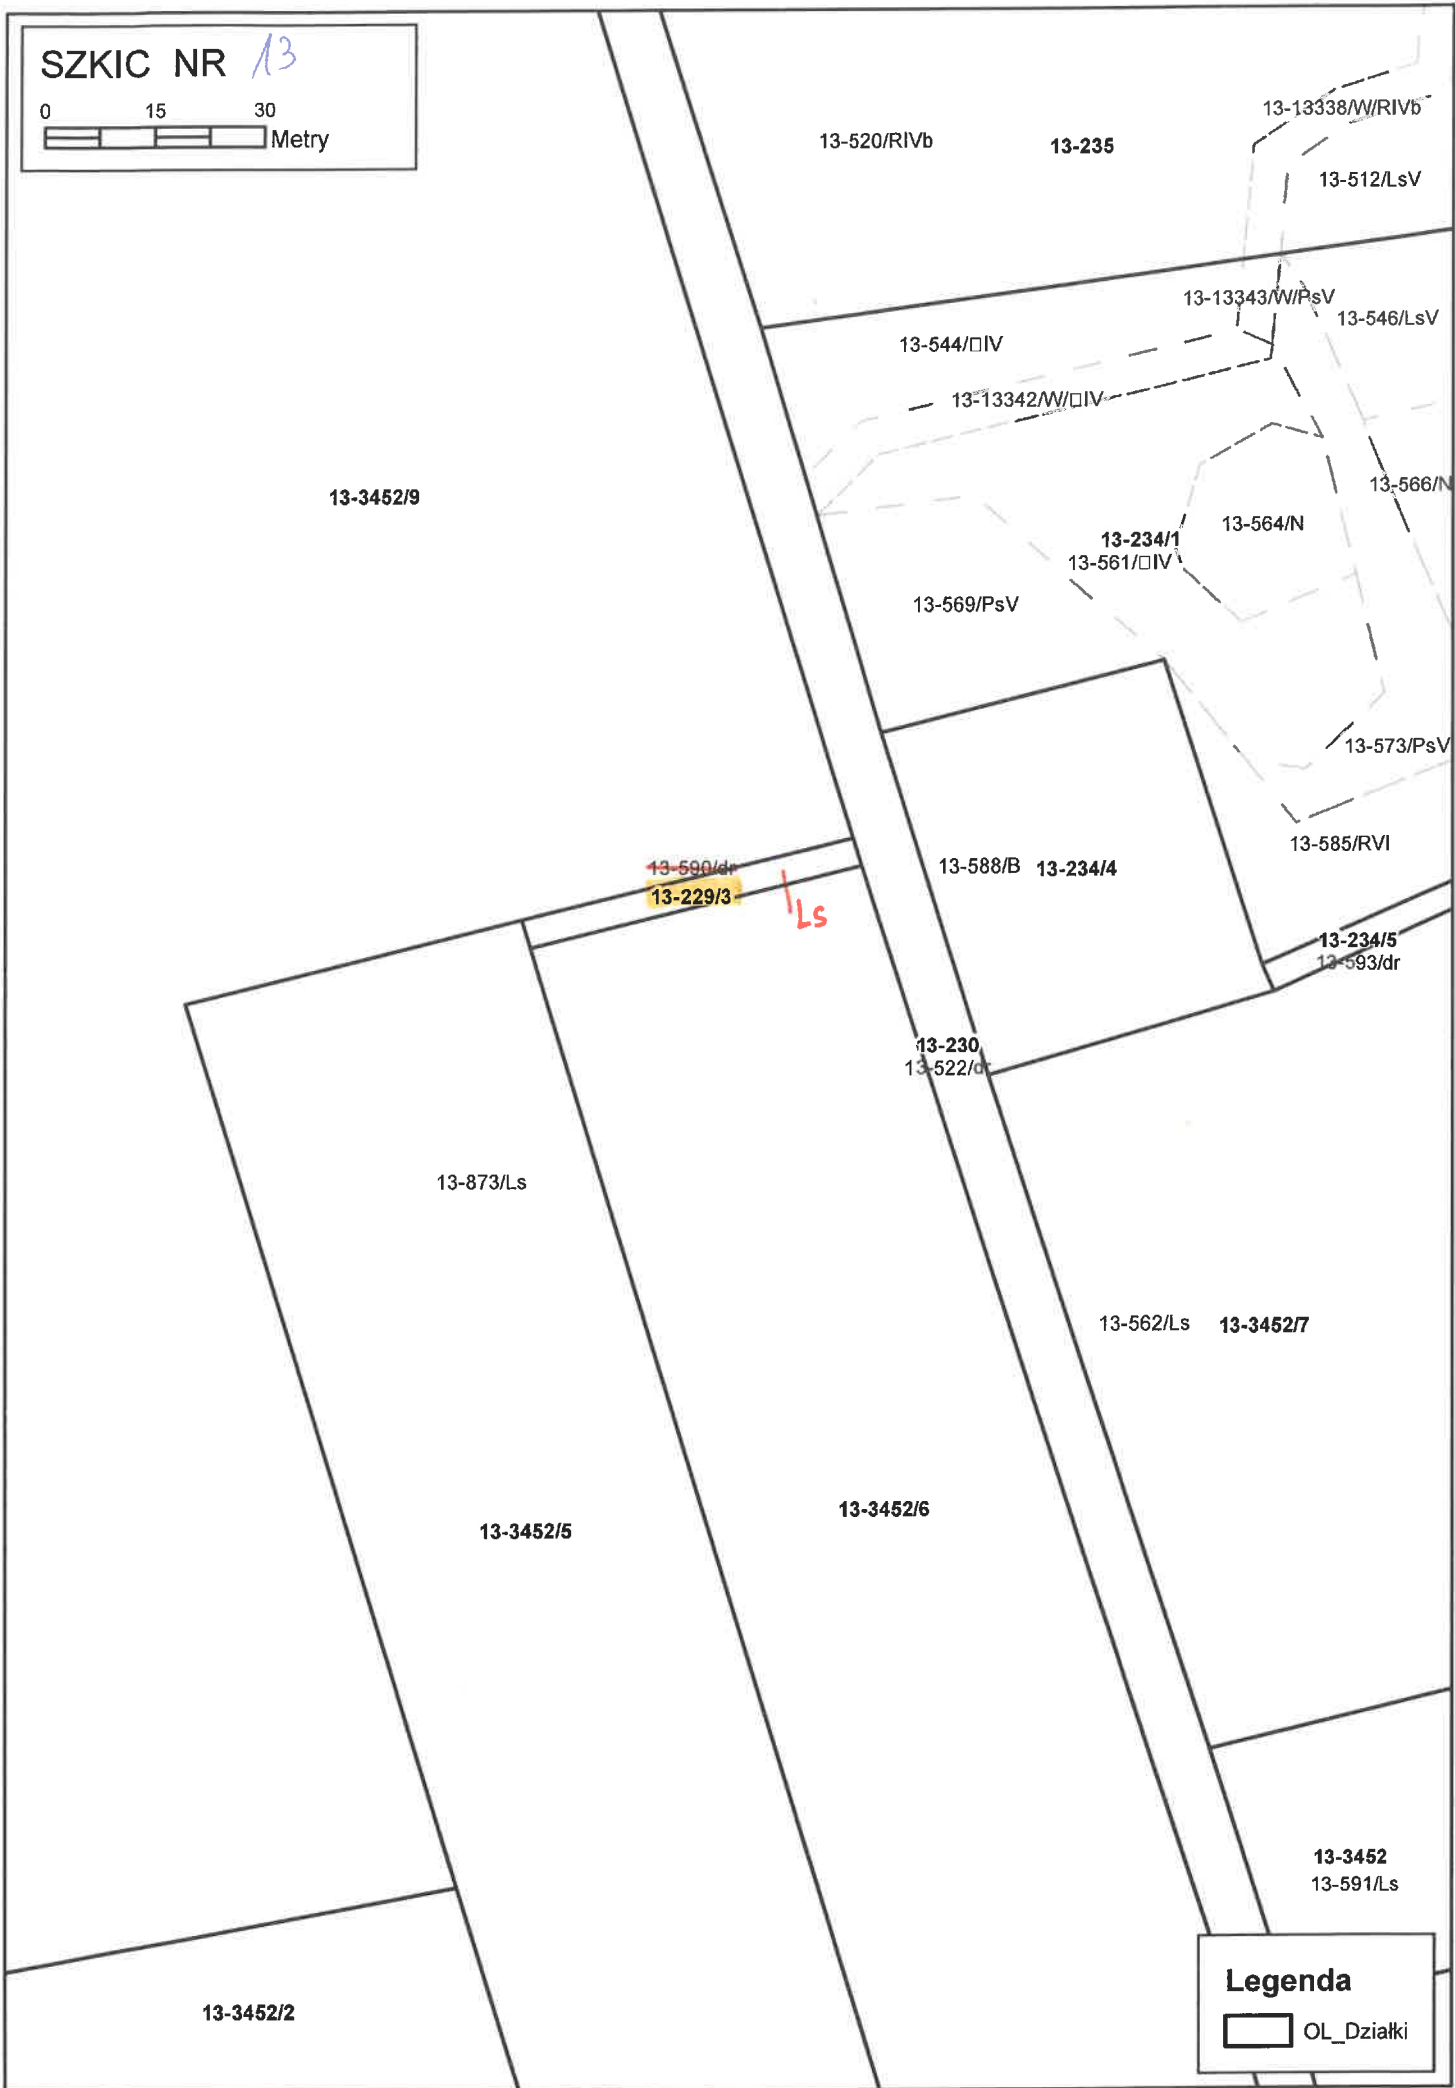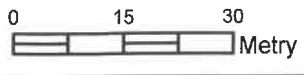

Legenda

□ OL_Działki



SZKIC NR 14

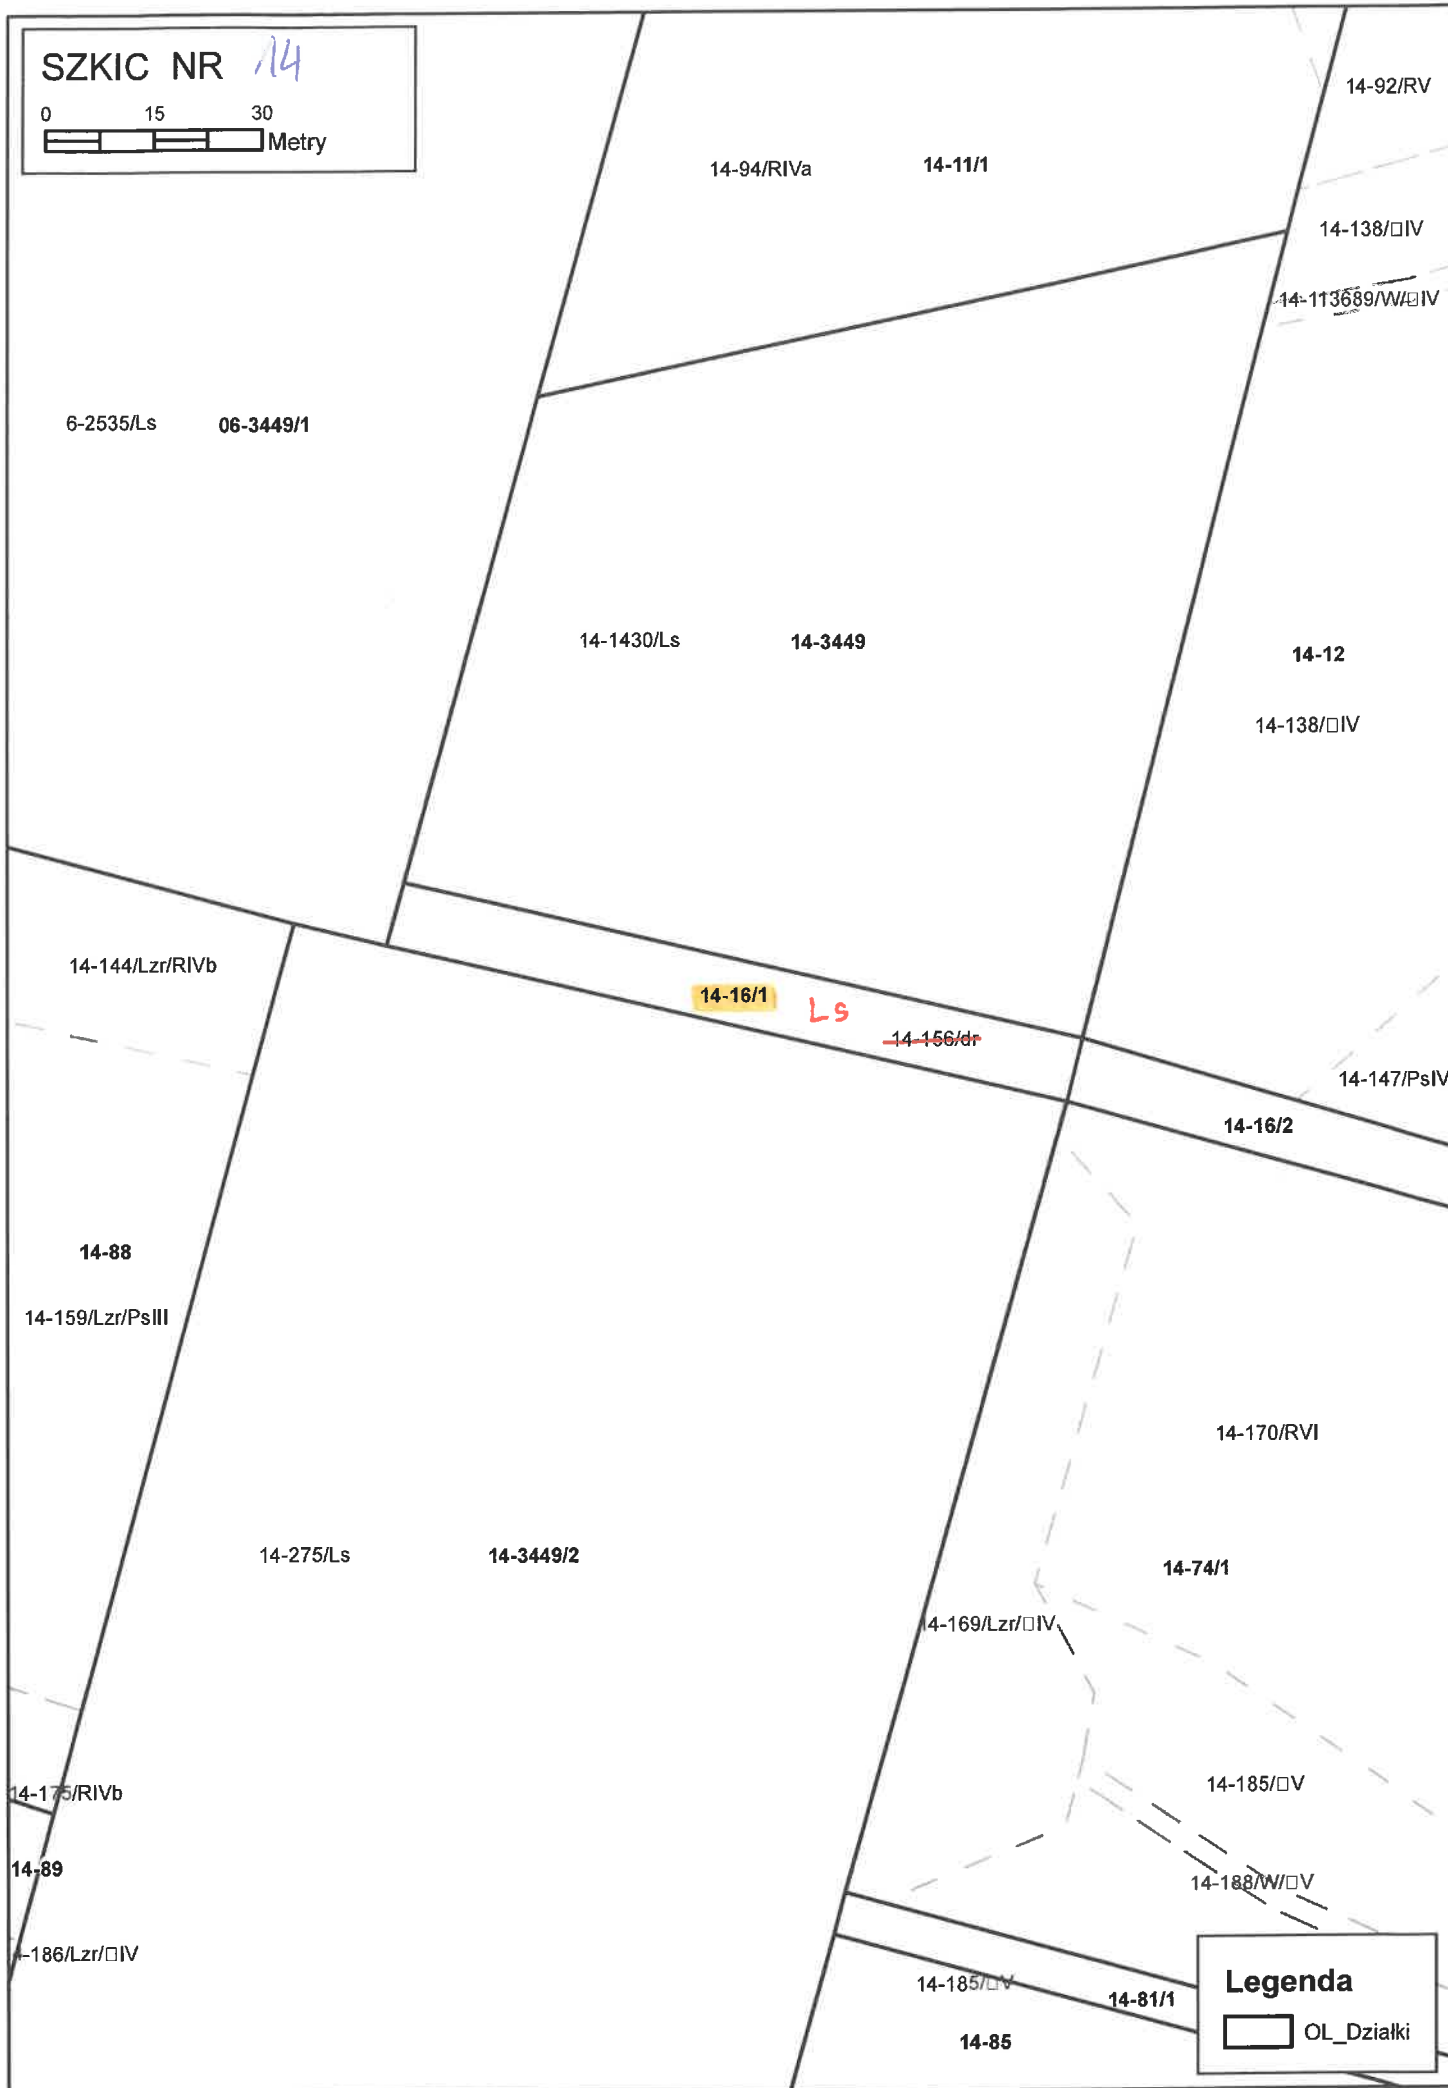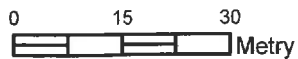

Legenda

□ OL_Dzialki



SZKIC NR 15

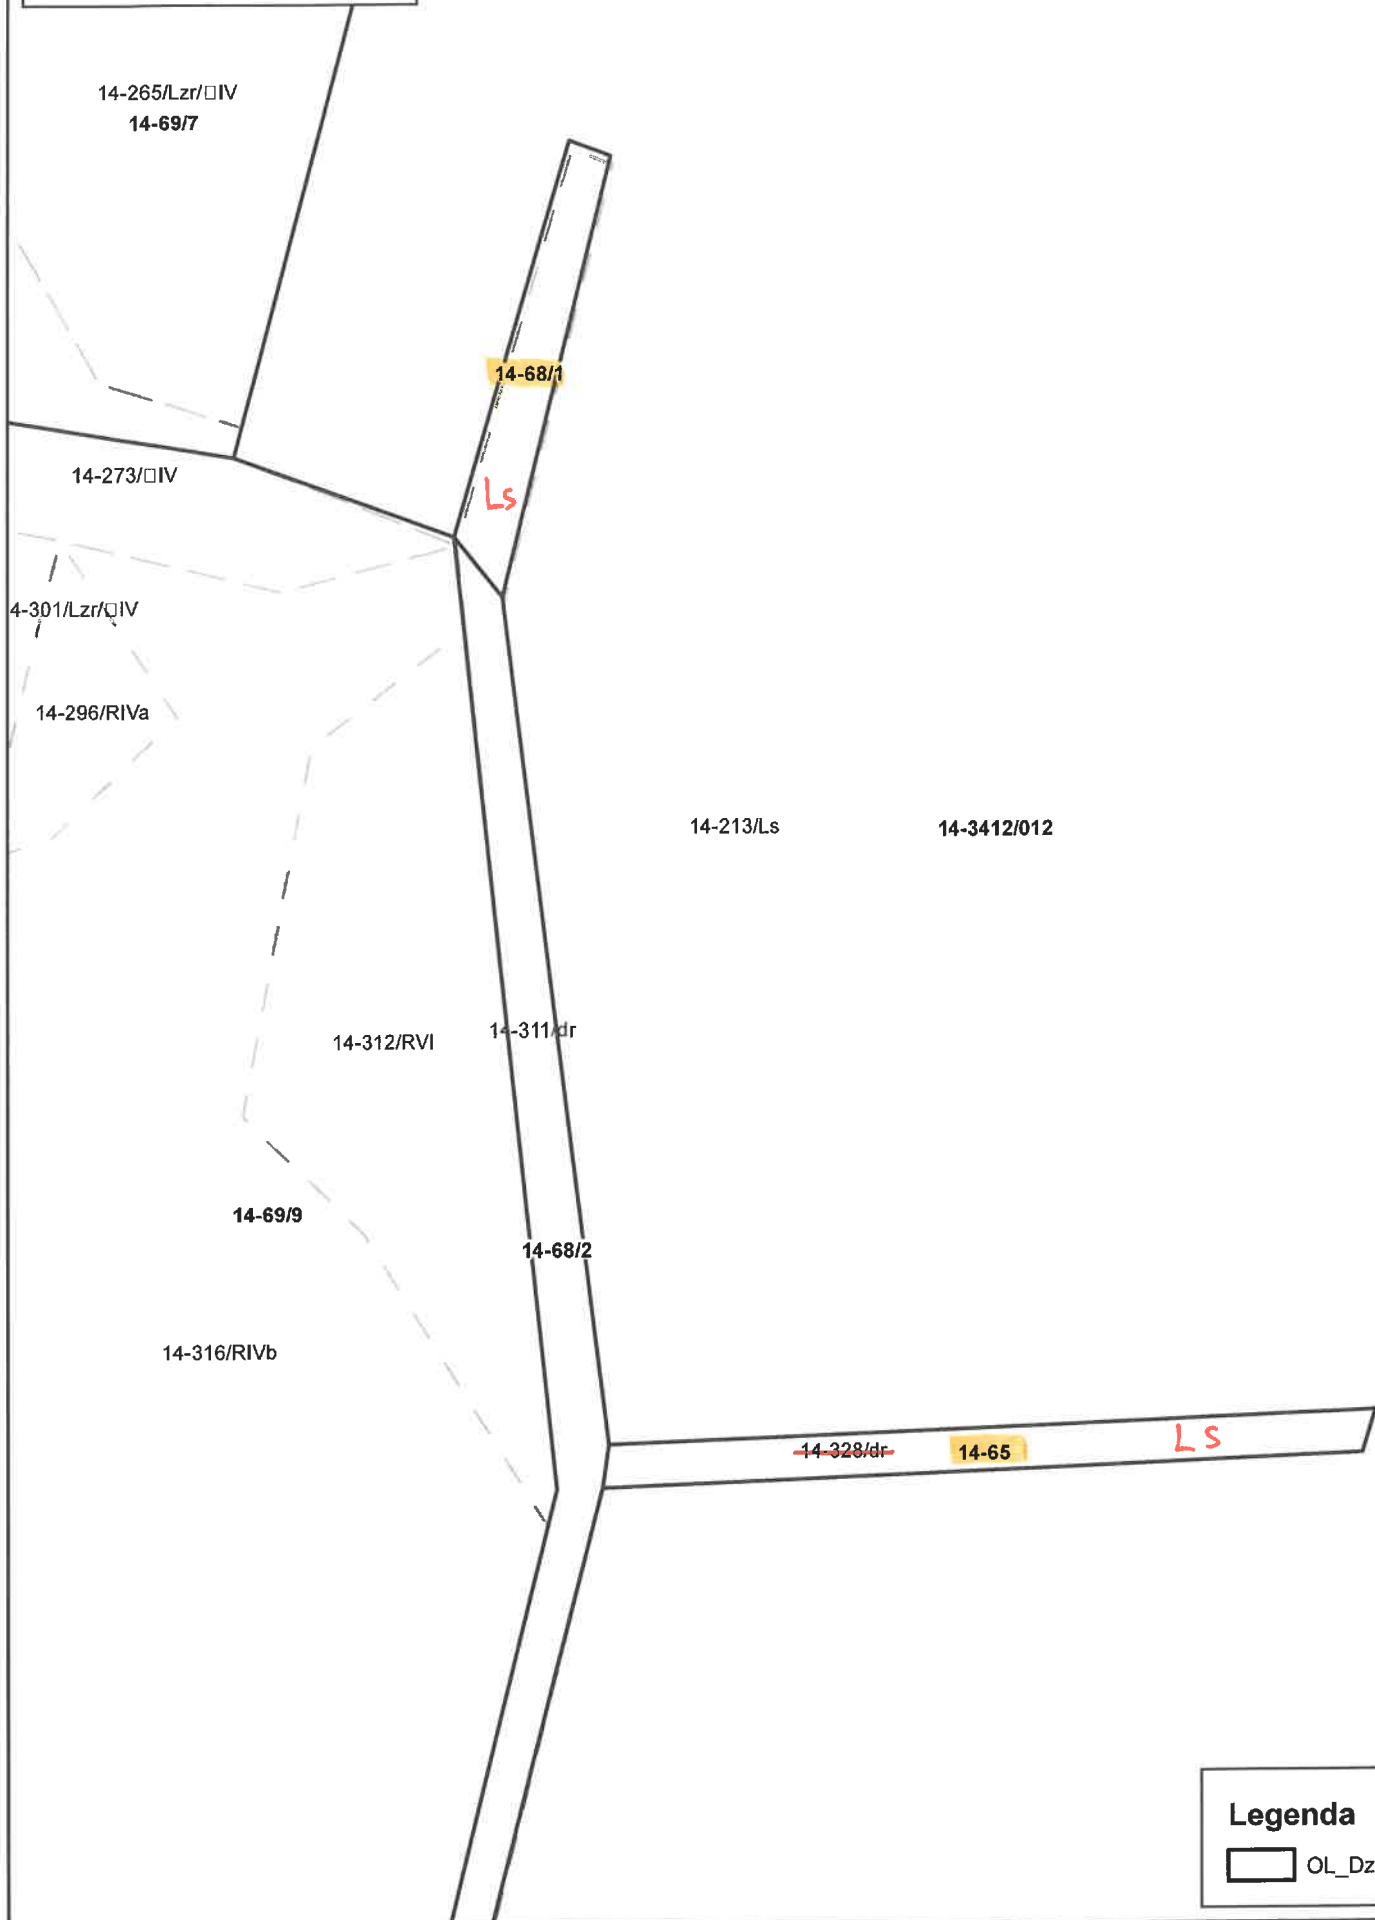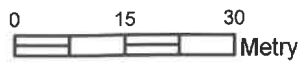

Legenda

□ OL_Działki


SZKIC NR 16

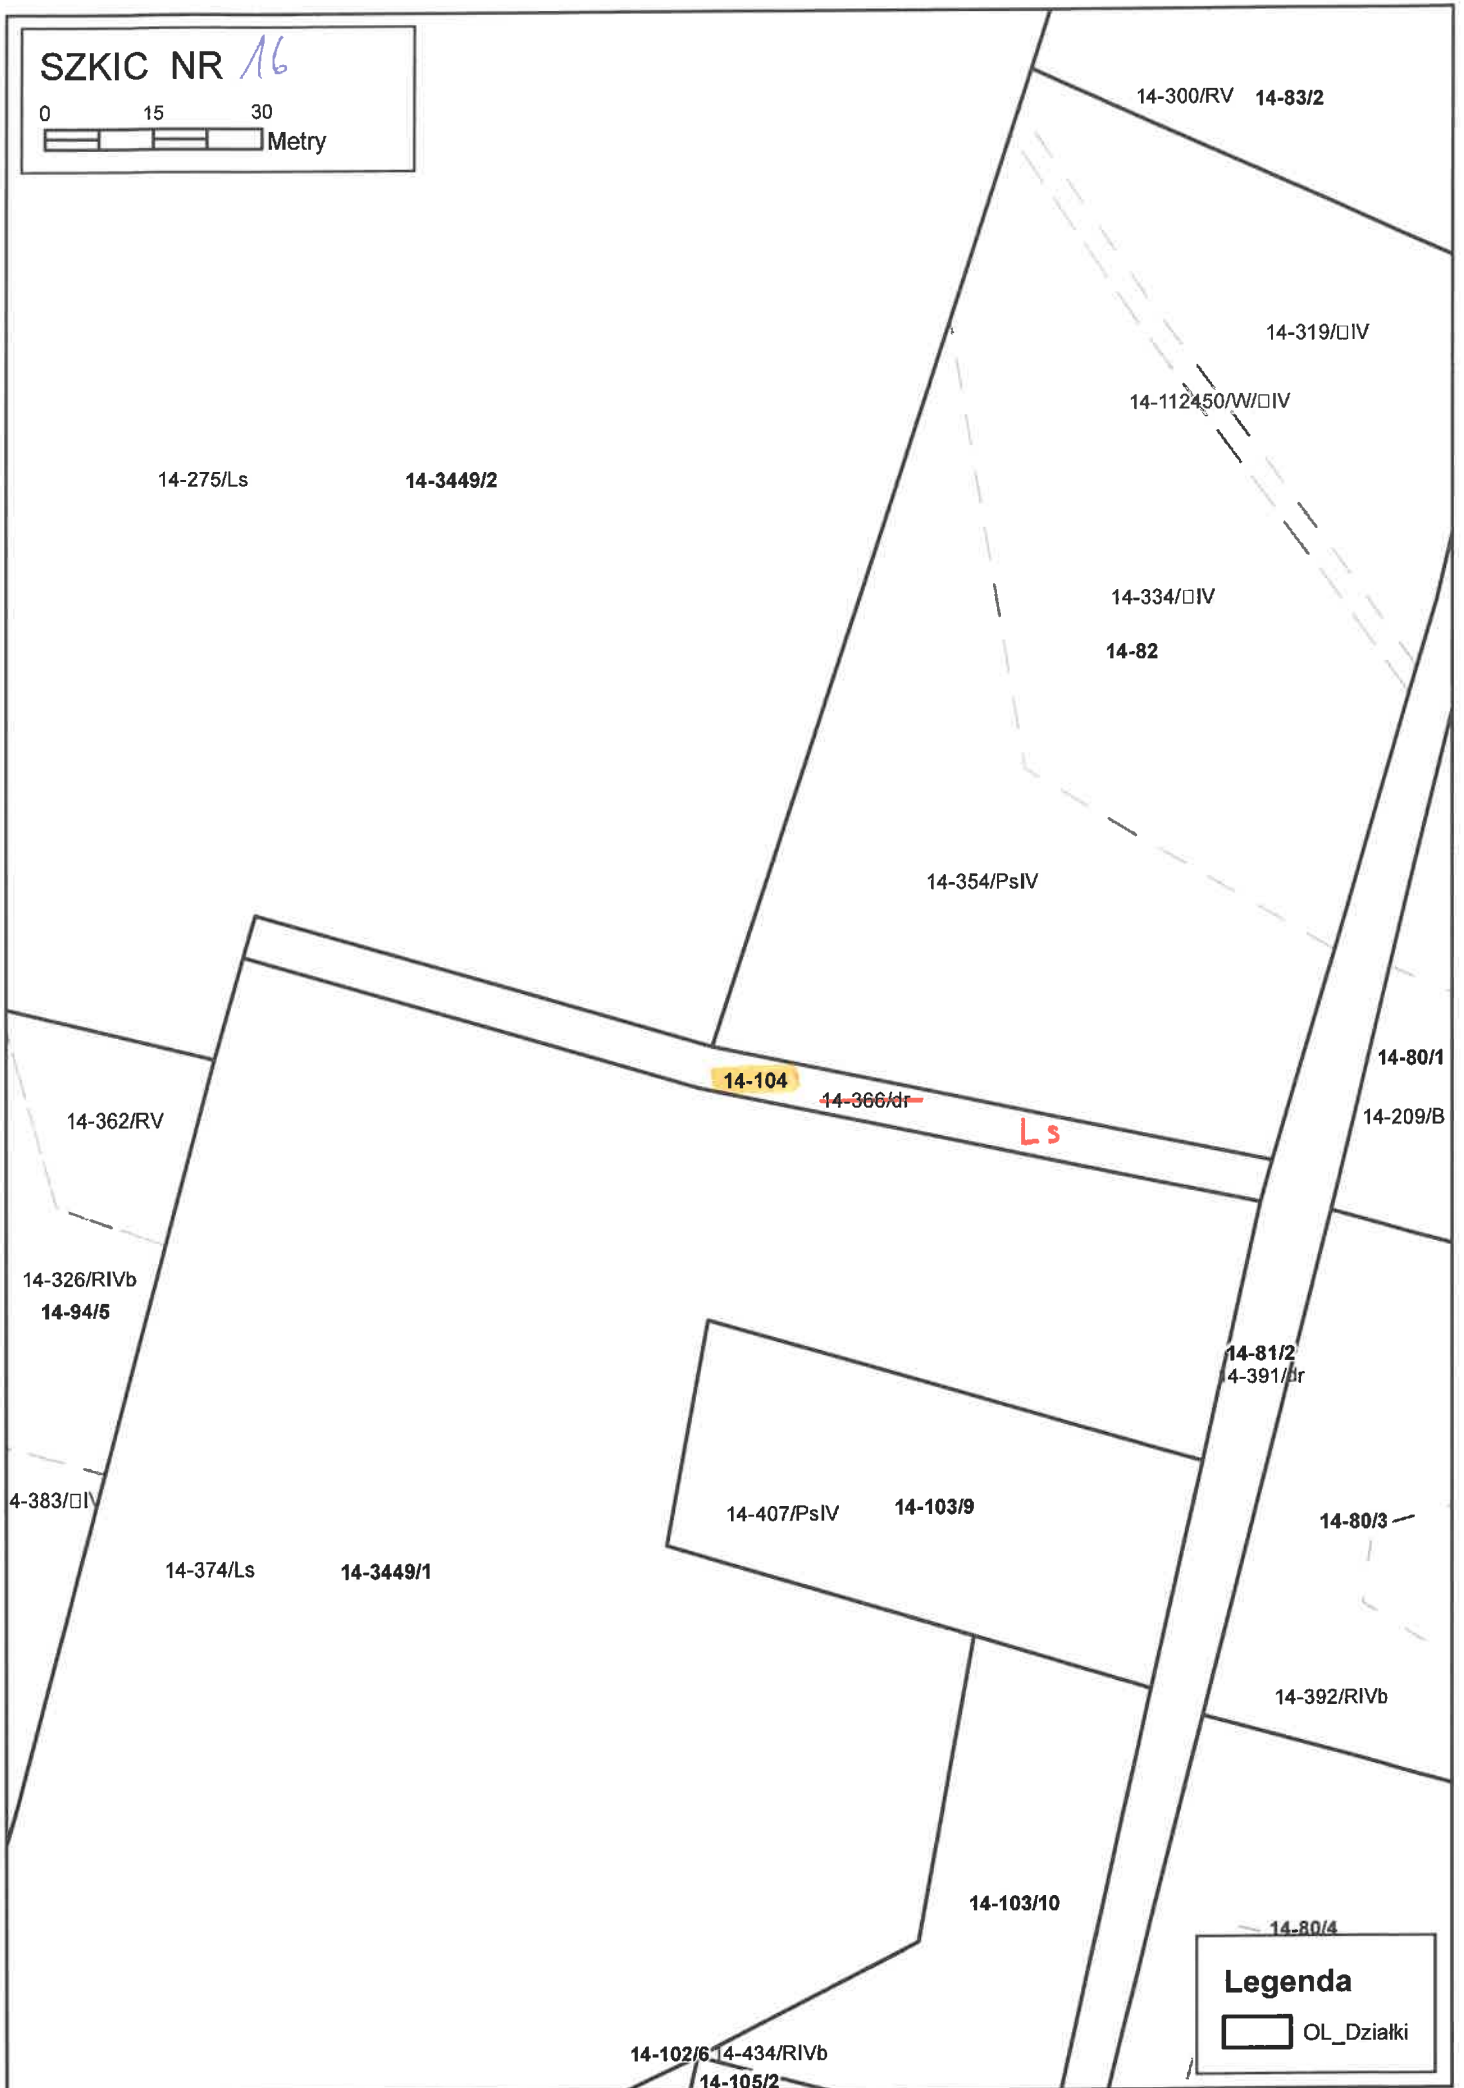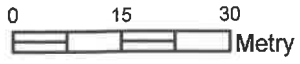

Legenda


□ OL_Dzialki

SZKIC NR 17

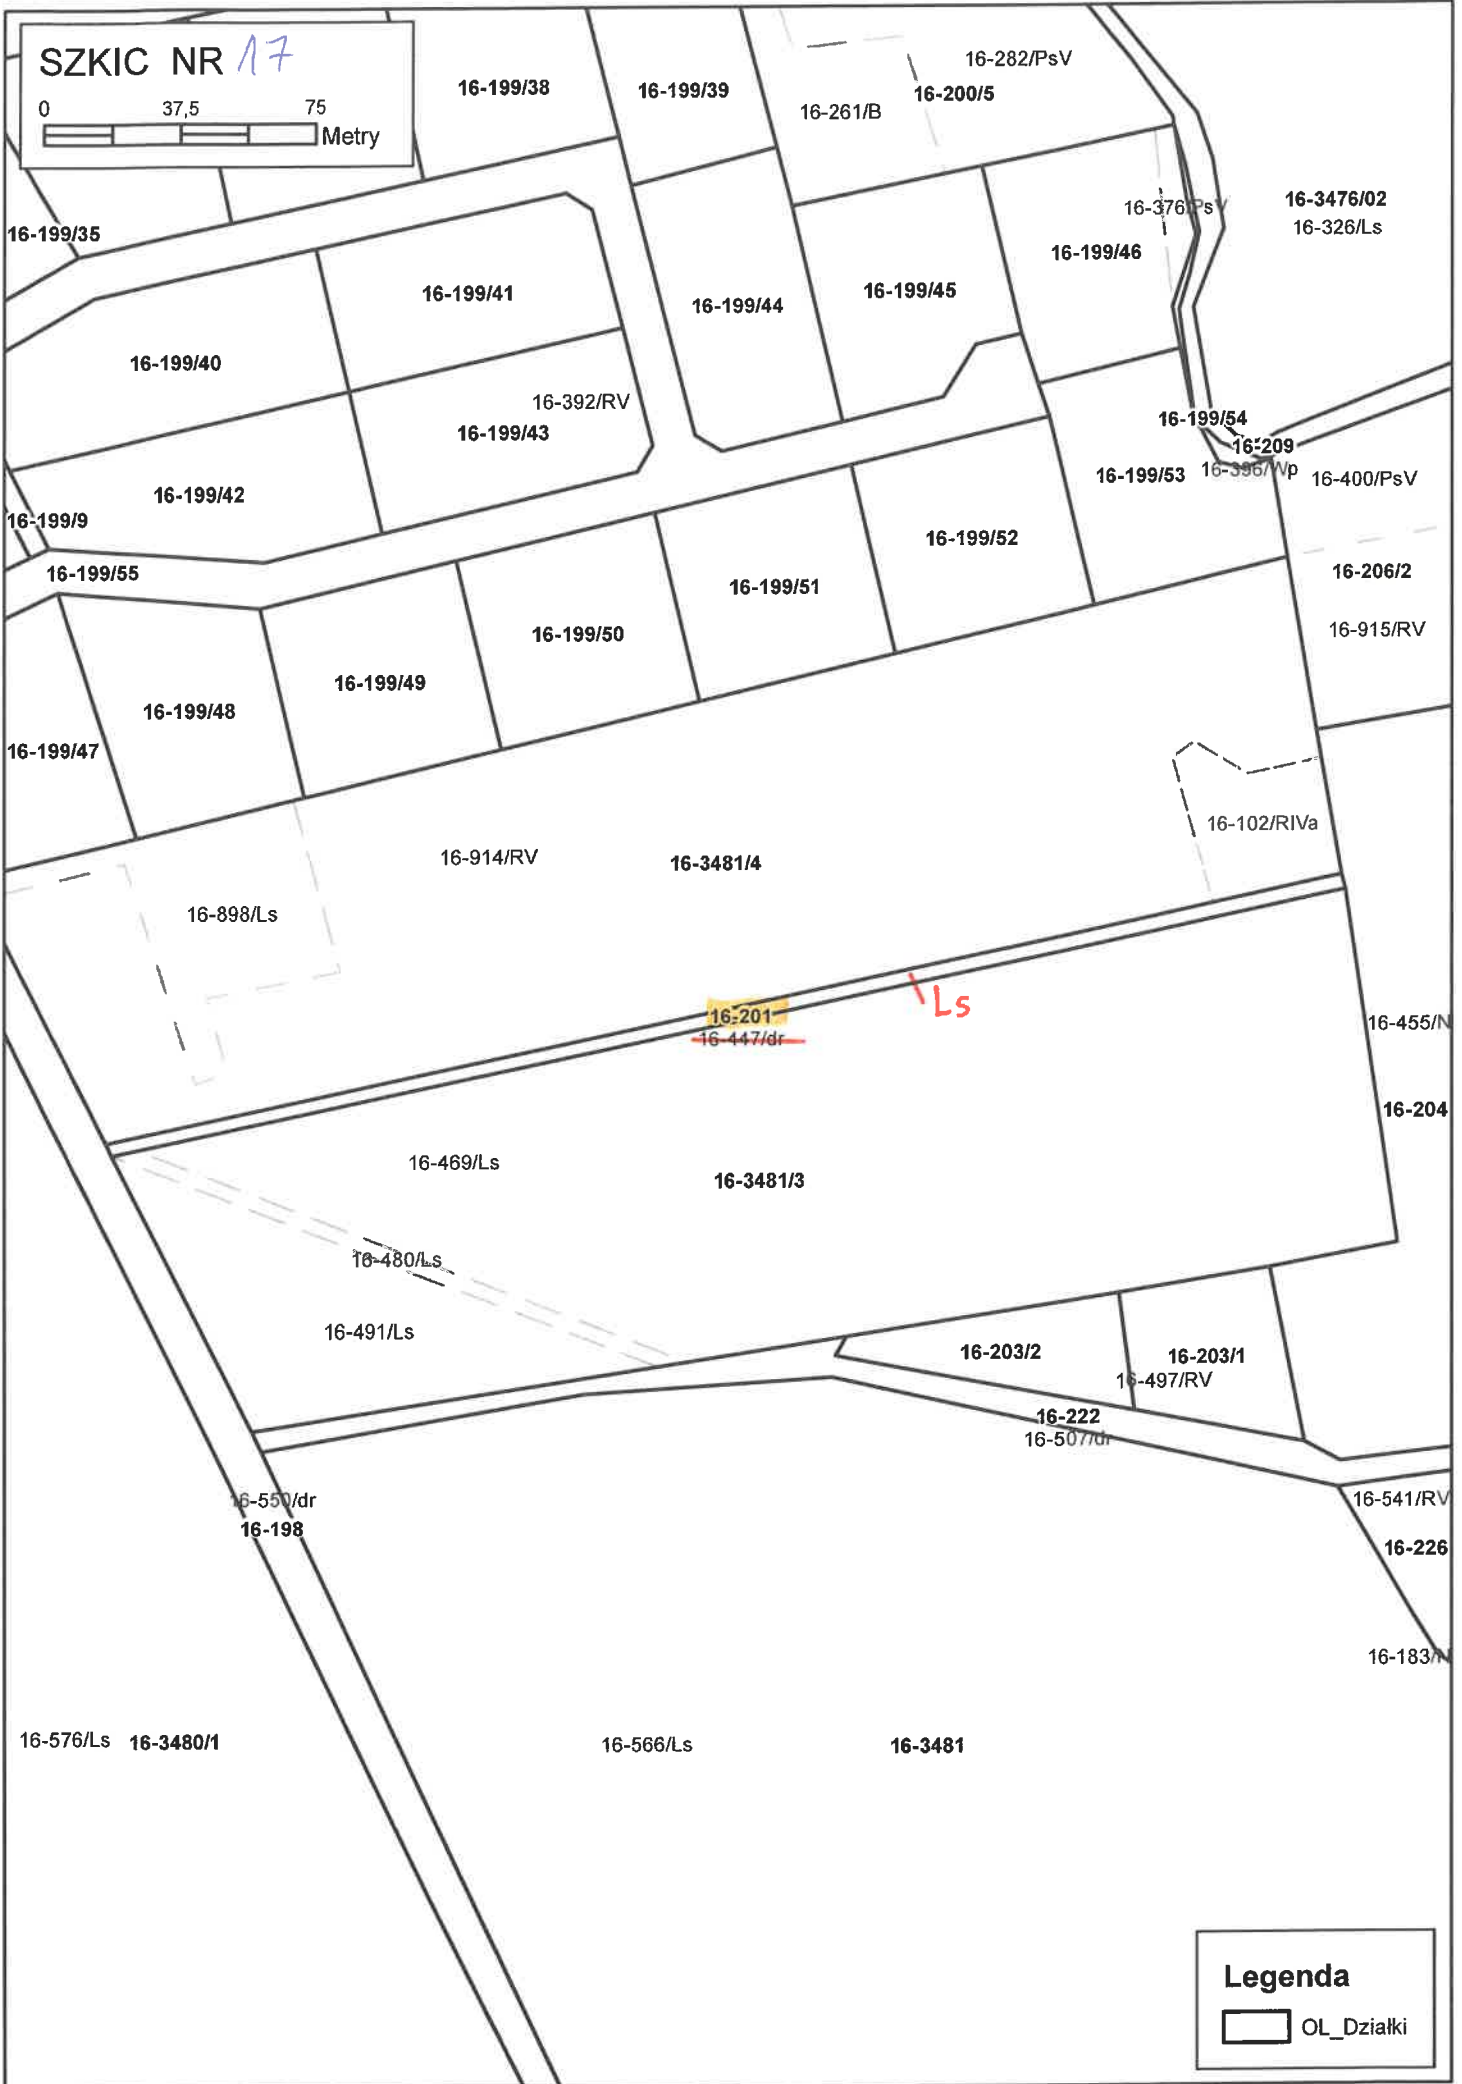

Legenda
□ OL_Działki

SZKIC NR 18

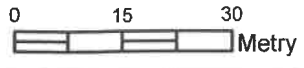

17-1026/RIVb

17-1039/RIVa
17-161/18

17-1042/dr
17-163

17-3476/1

16-276/Ls

17-1009/dr

17-165/2

17-179

17-180
17-716/IV

17-165/1

16-3476/3

Ls

17-750/LsIV
17-181

16-518/Ls

17-1098/Ls


17-3476/2

16-602/Ls



17-1175/Ls

Legenda

OL_Dzialki

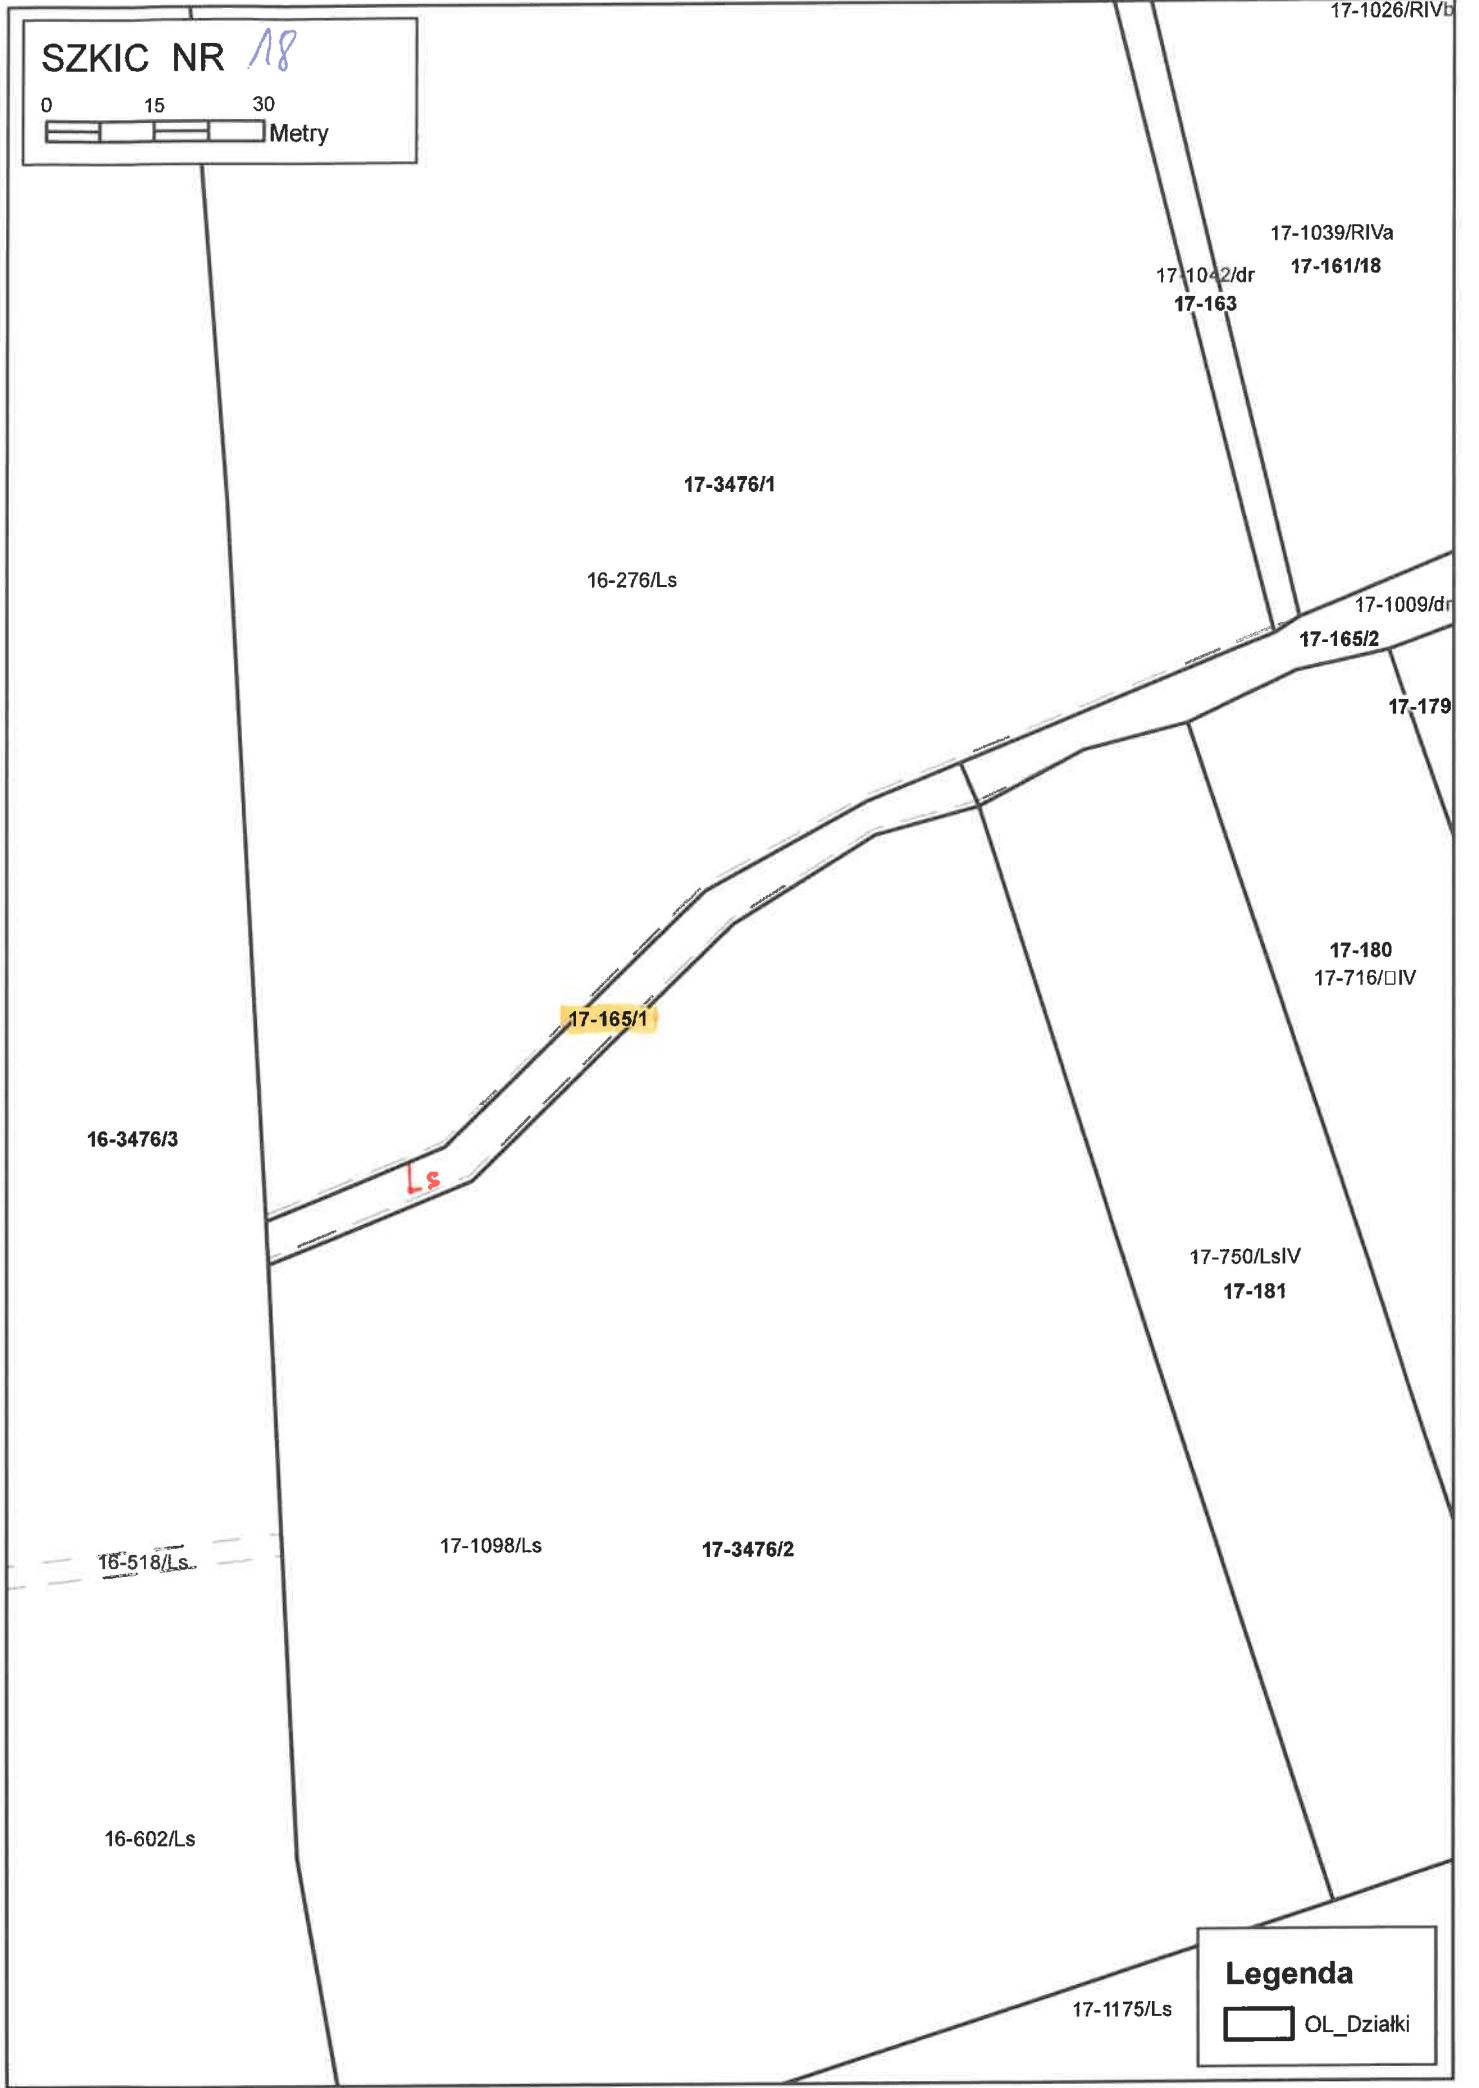



SZKIC NR 19

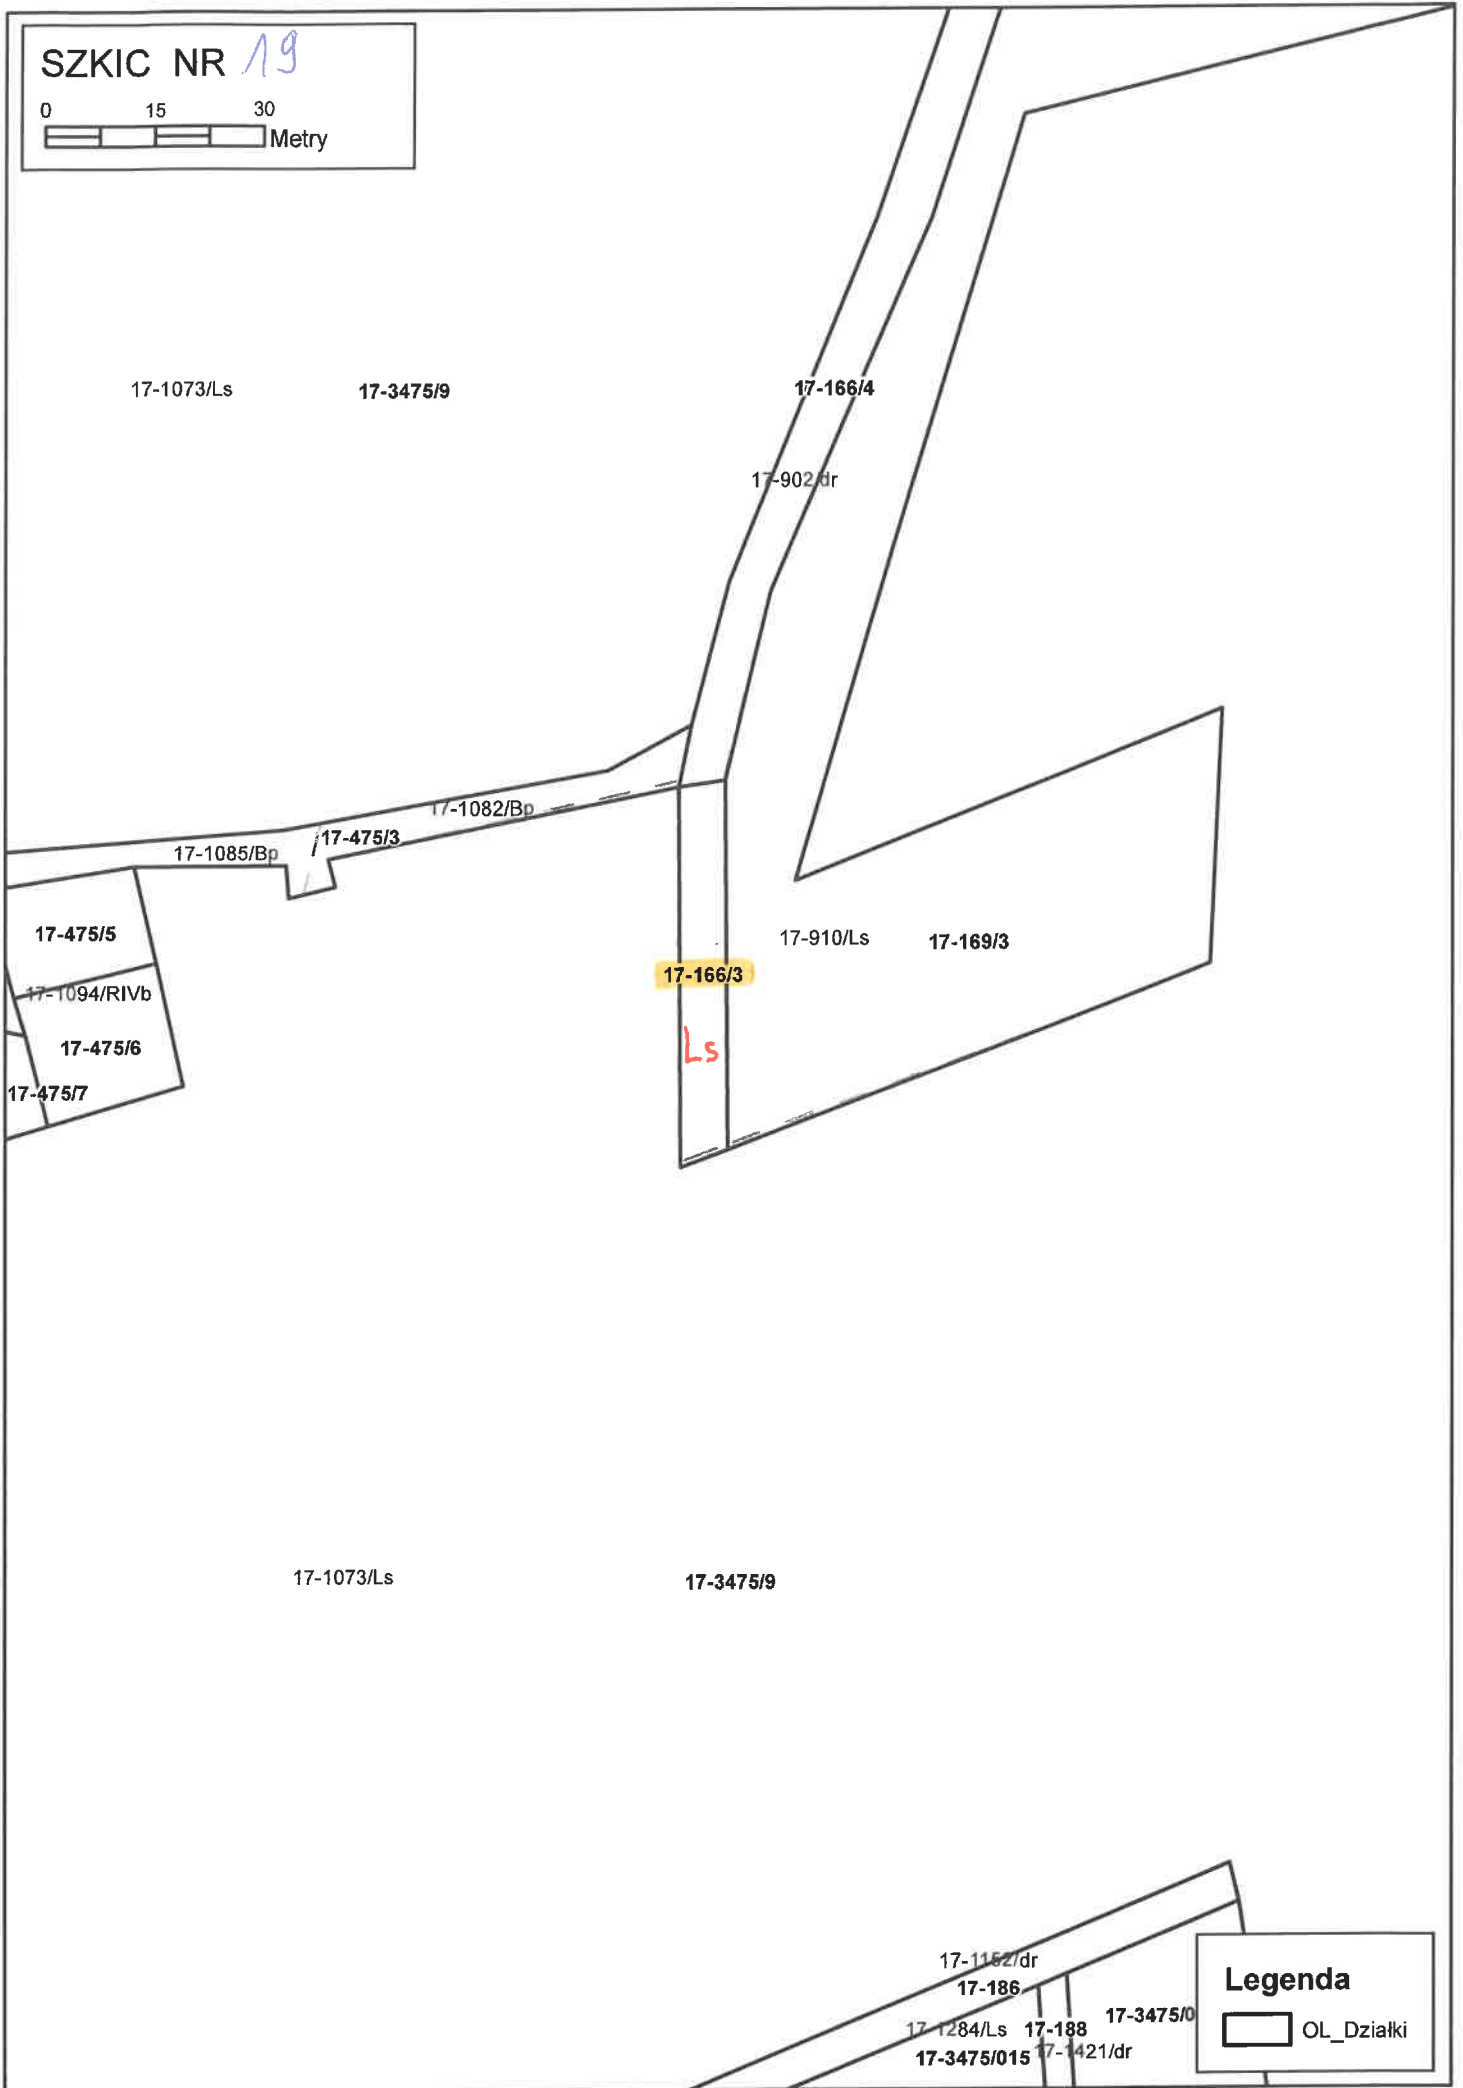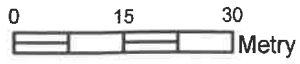


Legenda

OL_Działki



SZKIC NR 20

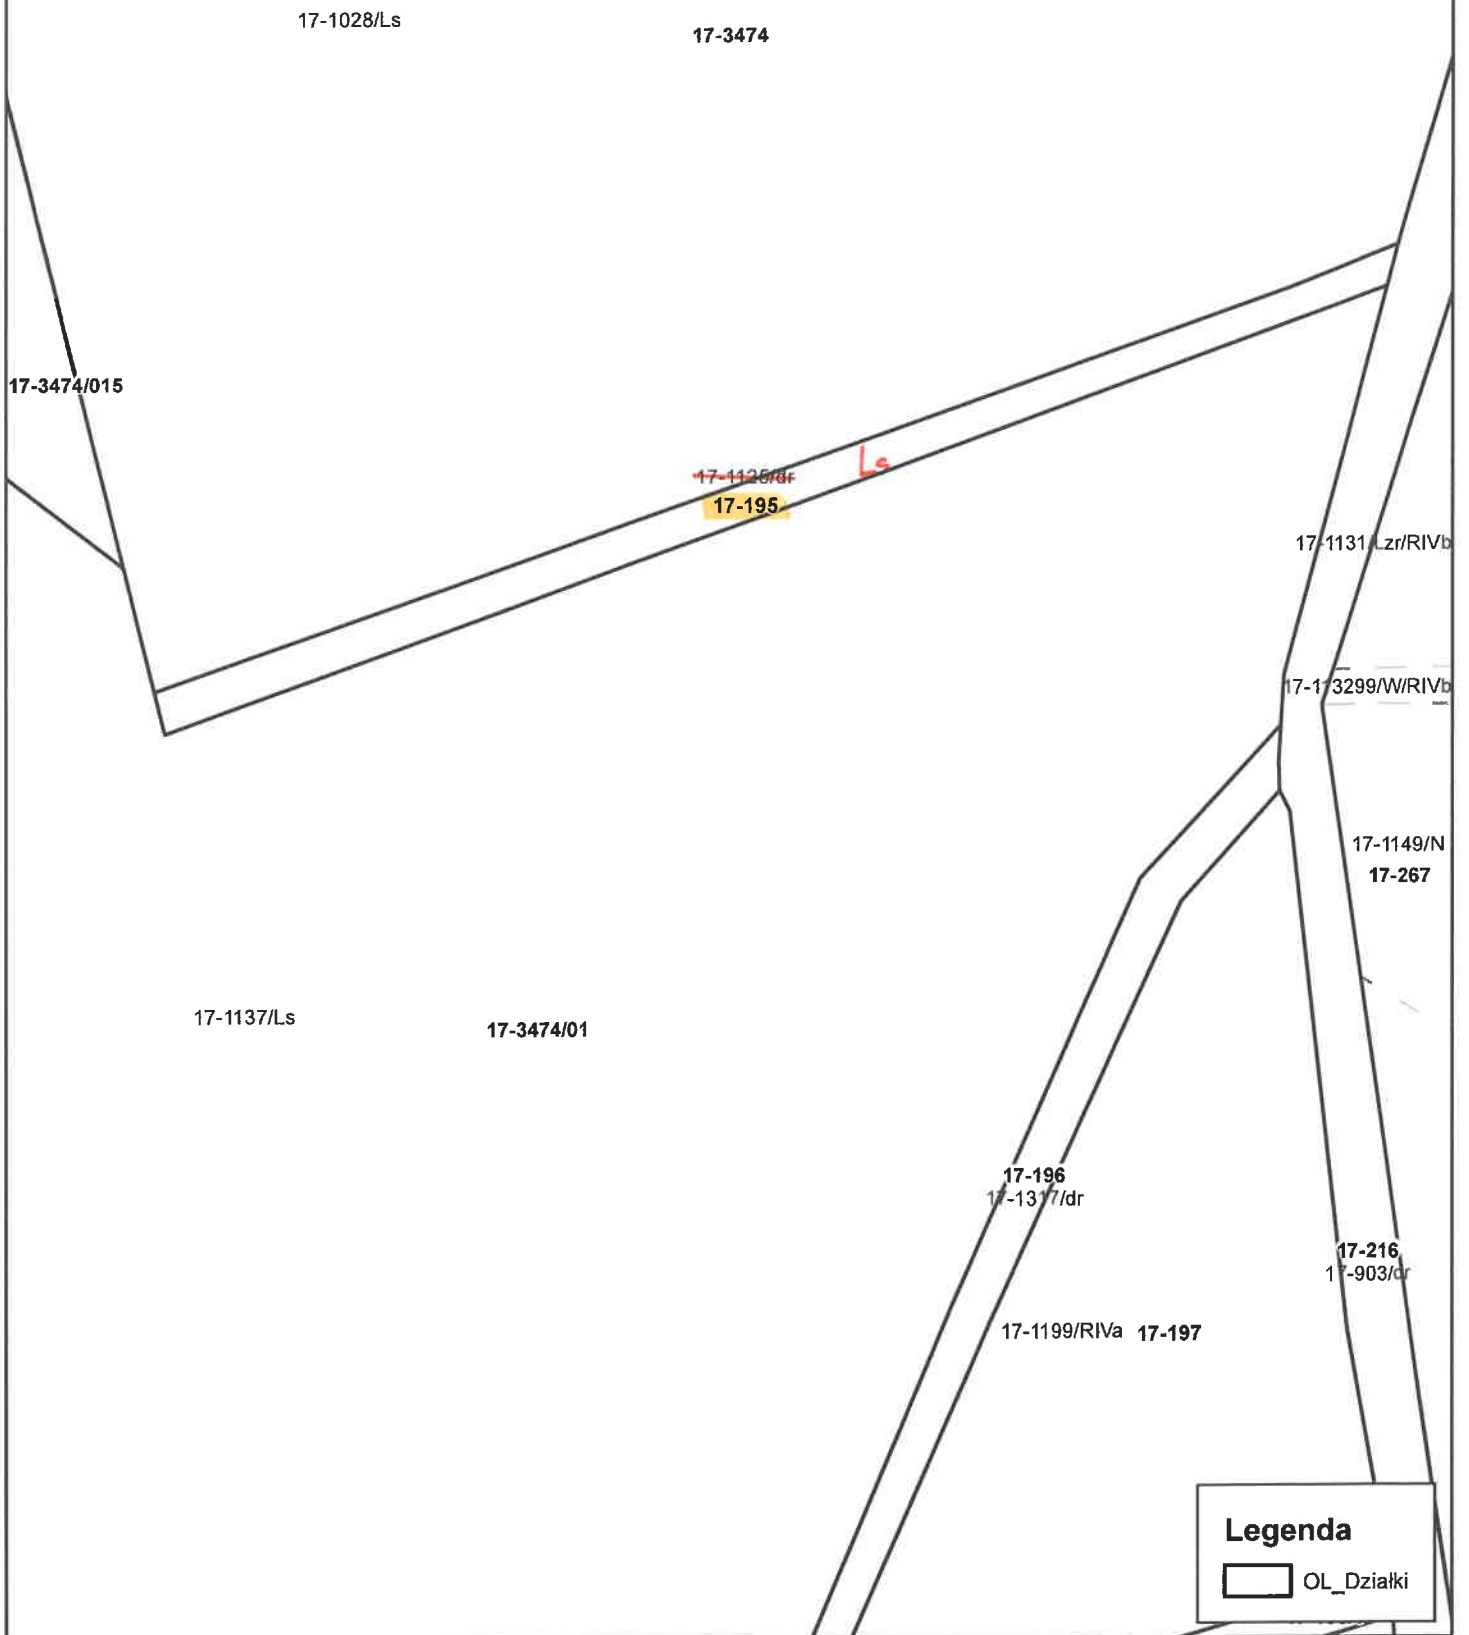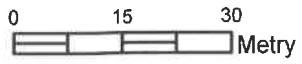

Legenda

 OL_Dzialki



SZKIC NR 21

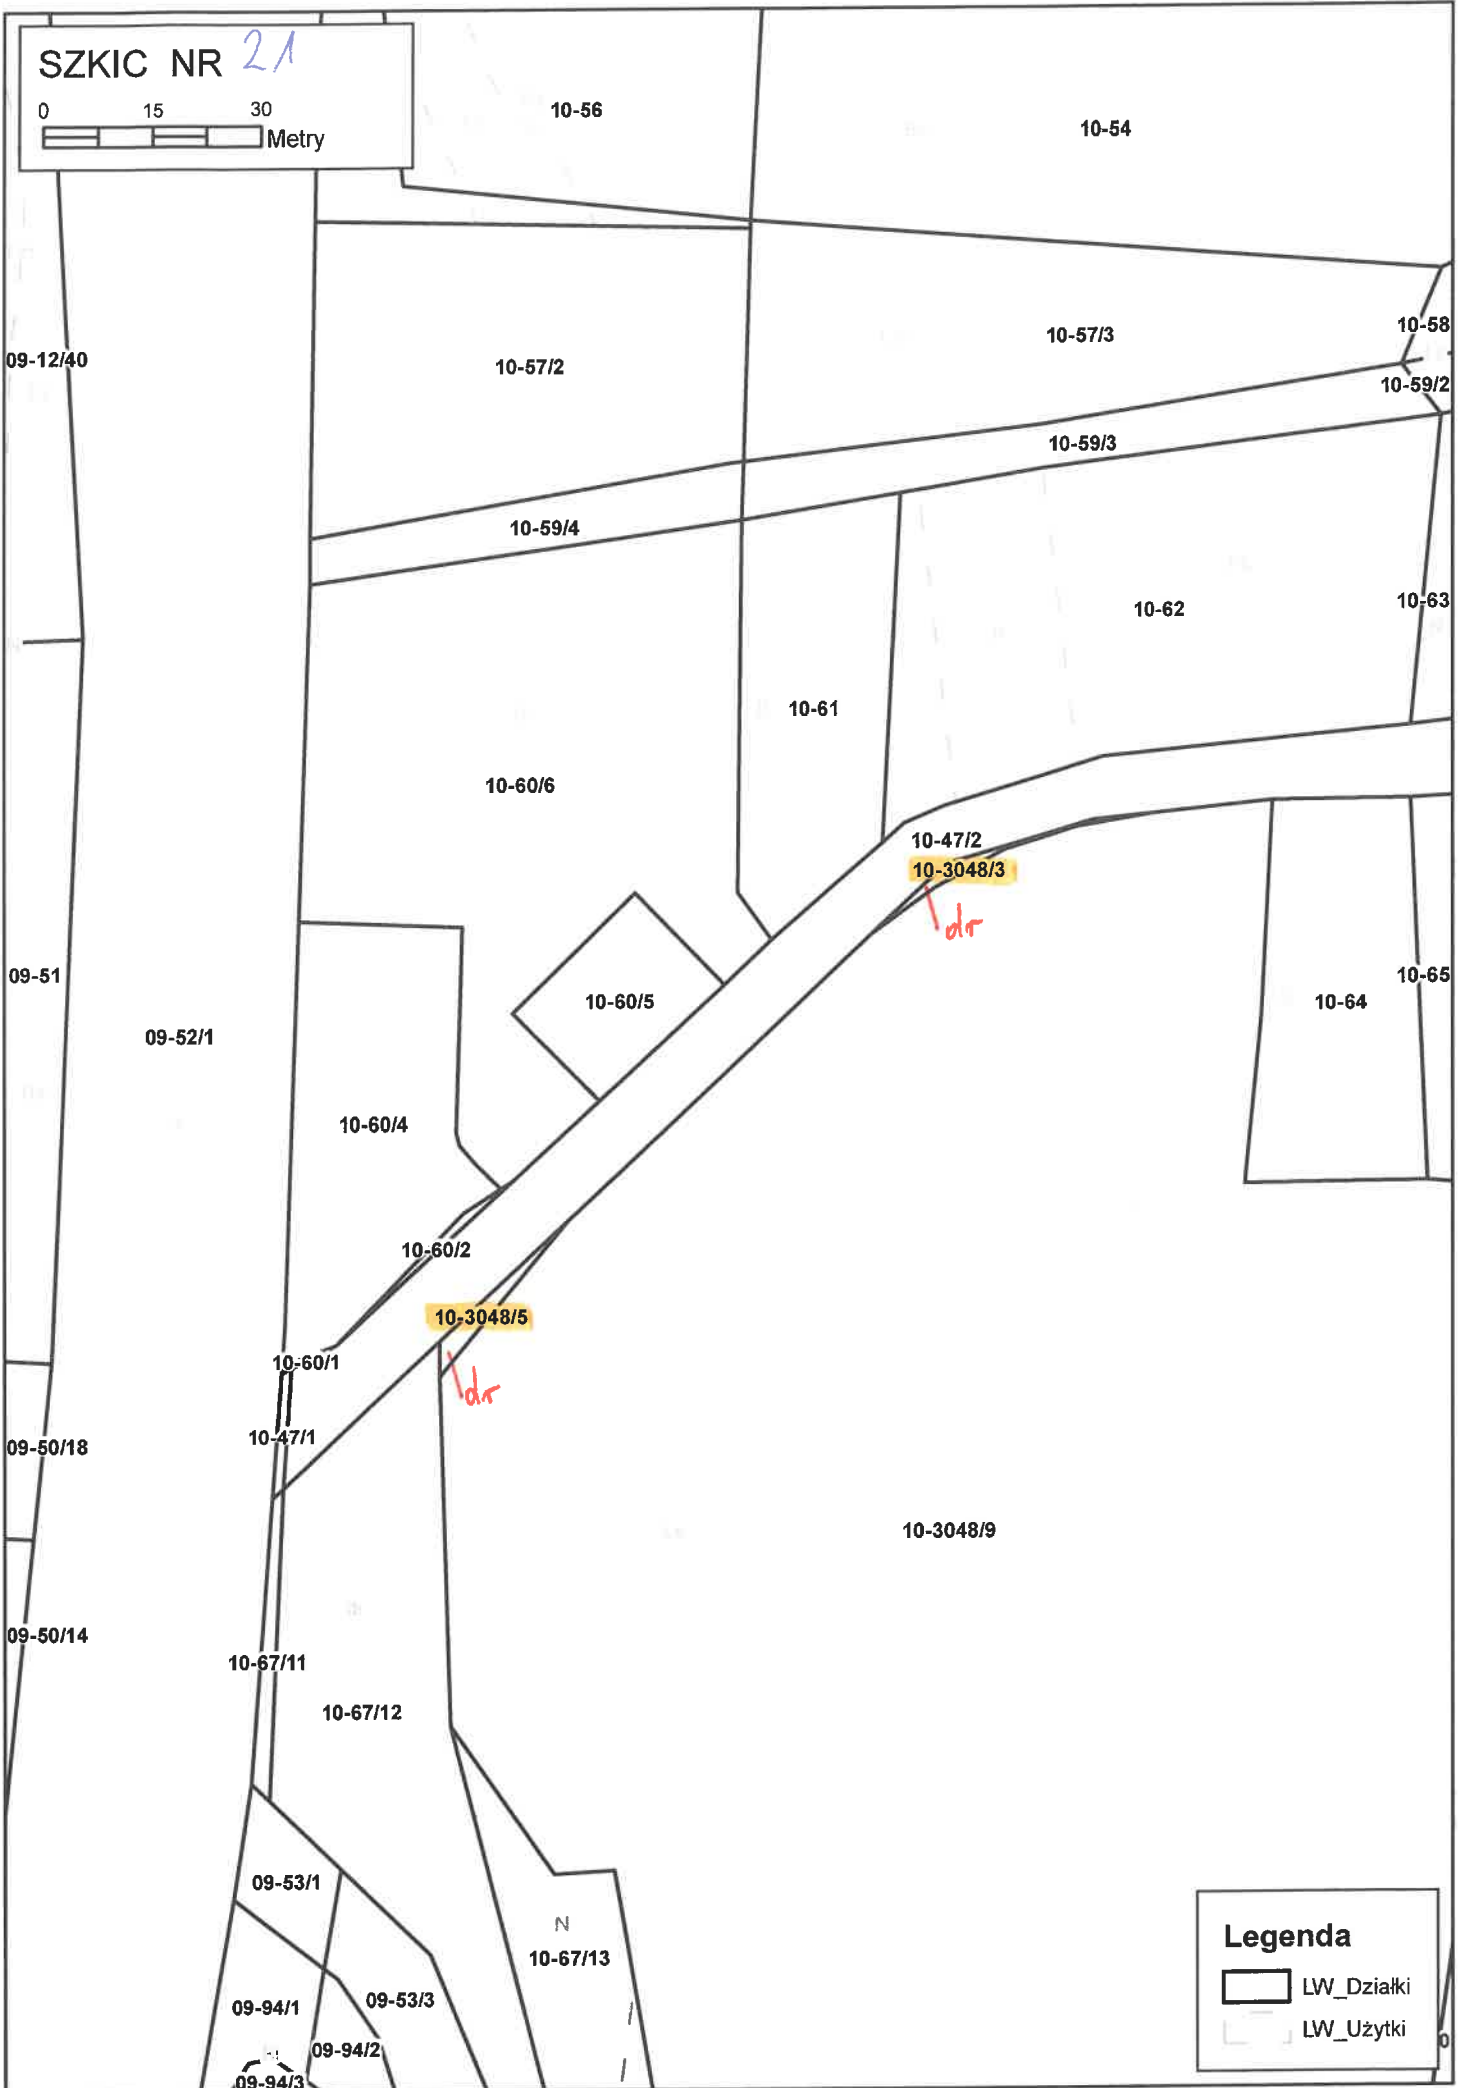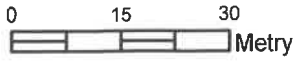

Legenda

- LW_Działki
- LW_Uzytki

SZKIC NR 22

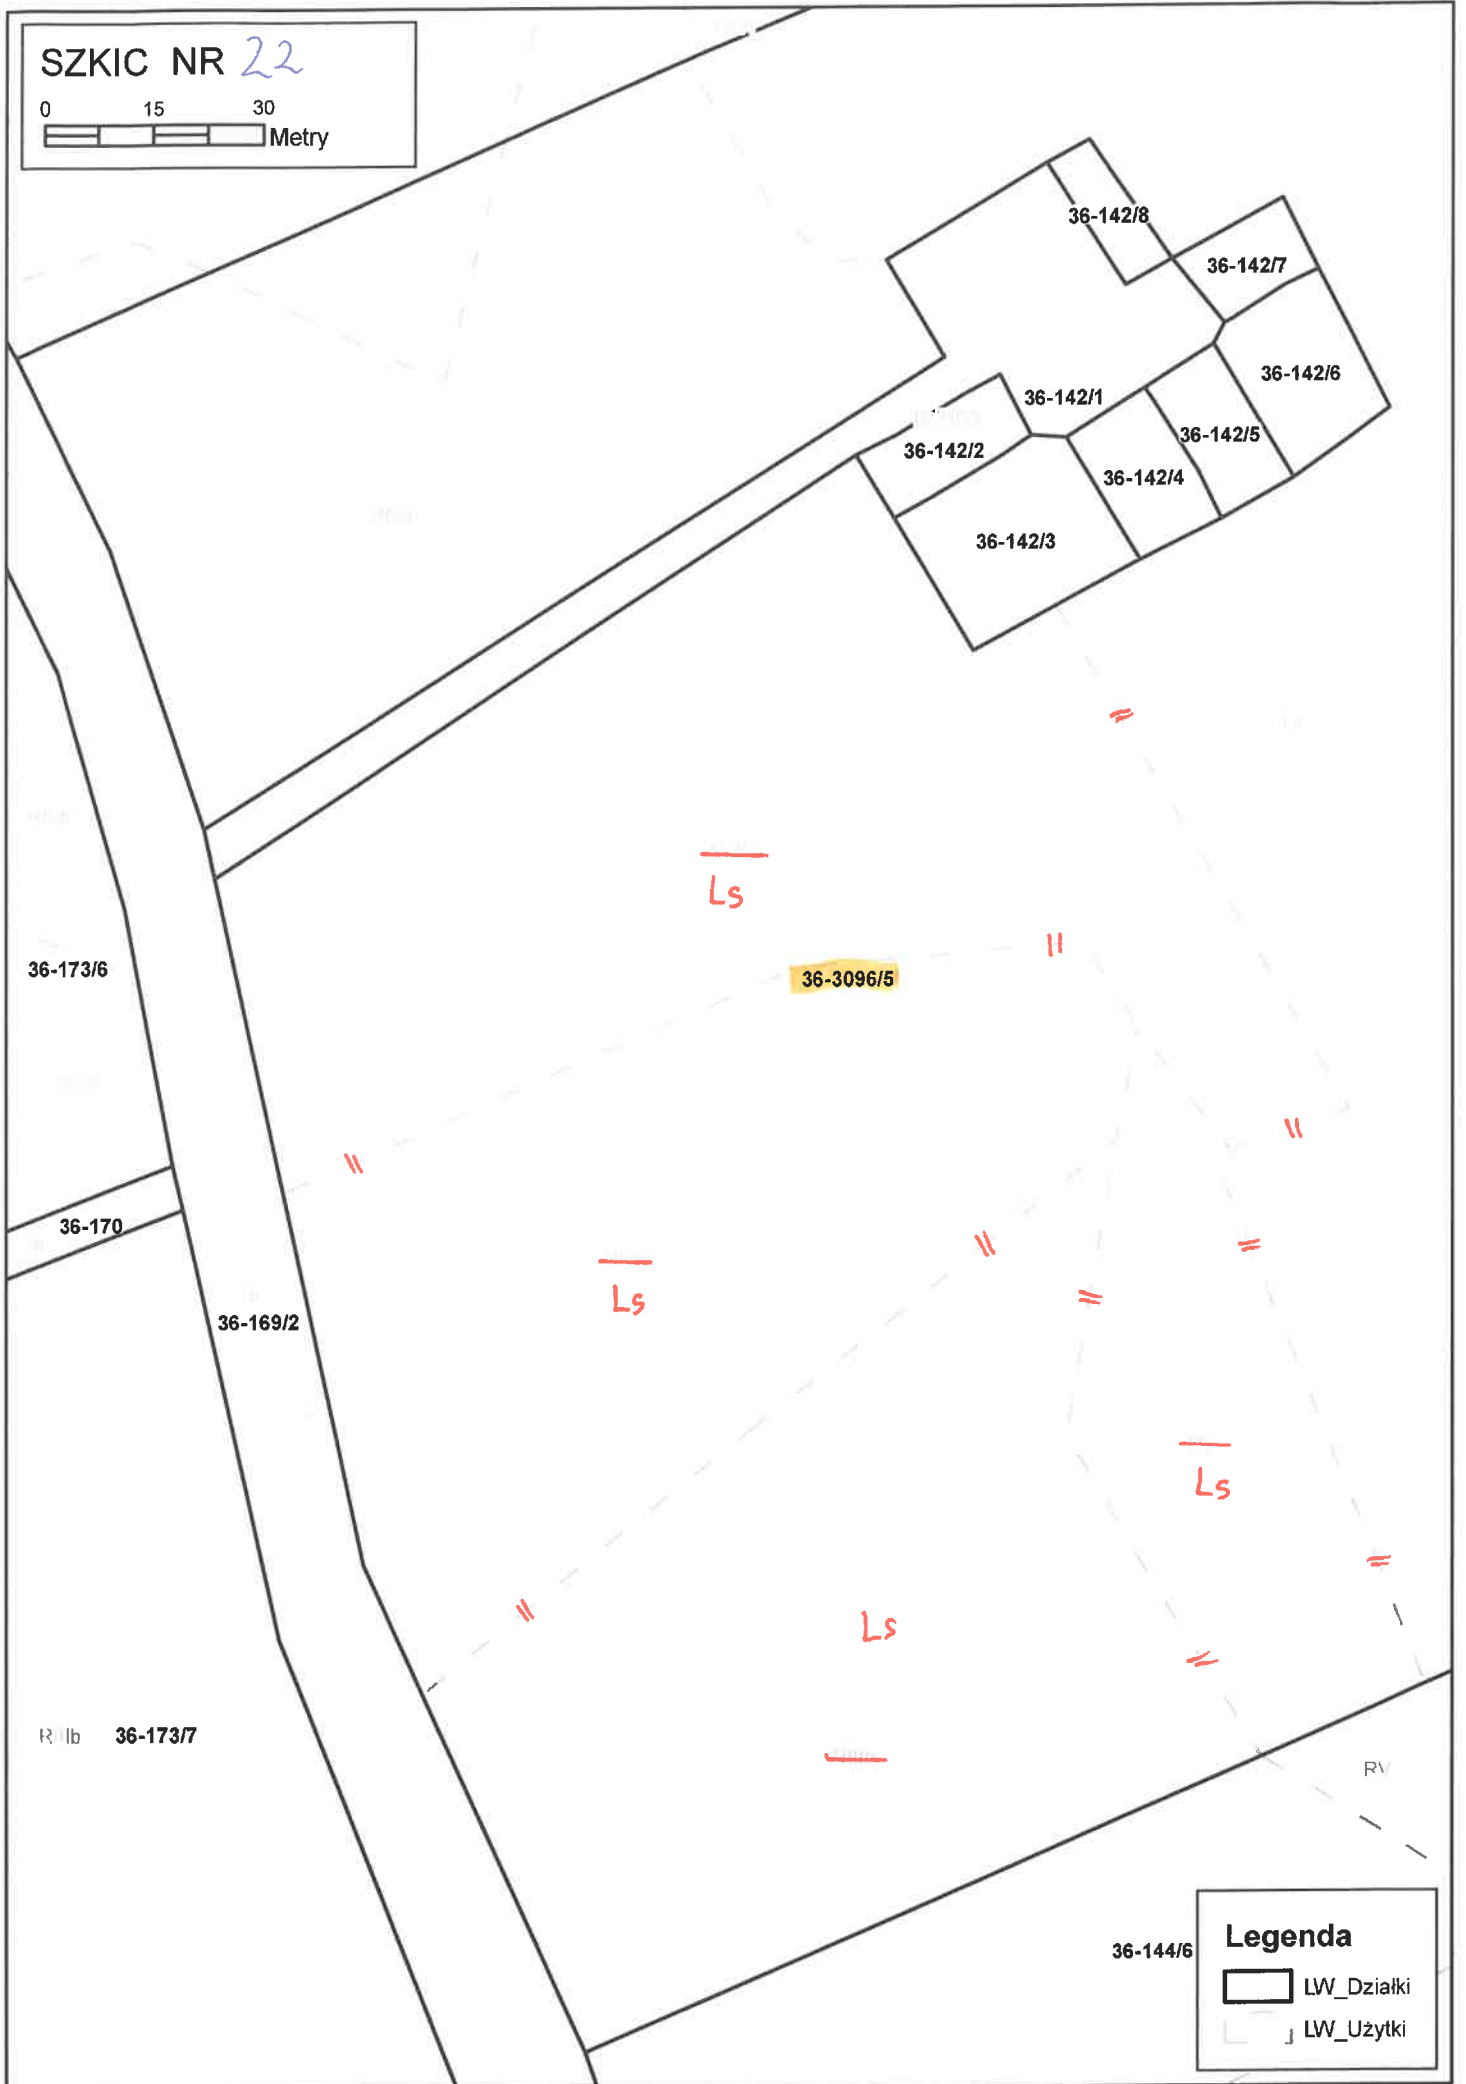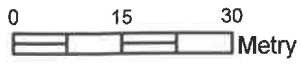

Legenda

- LW_Działki
- LW_Uzytki