


POZ. 2.3. ŚCIANA ŻELBETOWA SC-3
SKALA 1:20

MATERIAŁY

Beton C16/20
Stal zbr. # A=IIIIN (Bst500S)
Ø A=0 (S235JR)

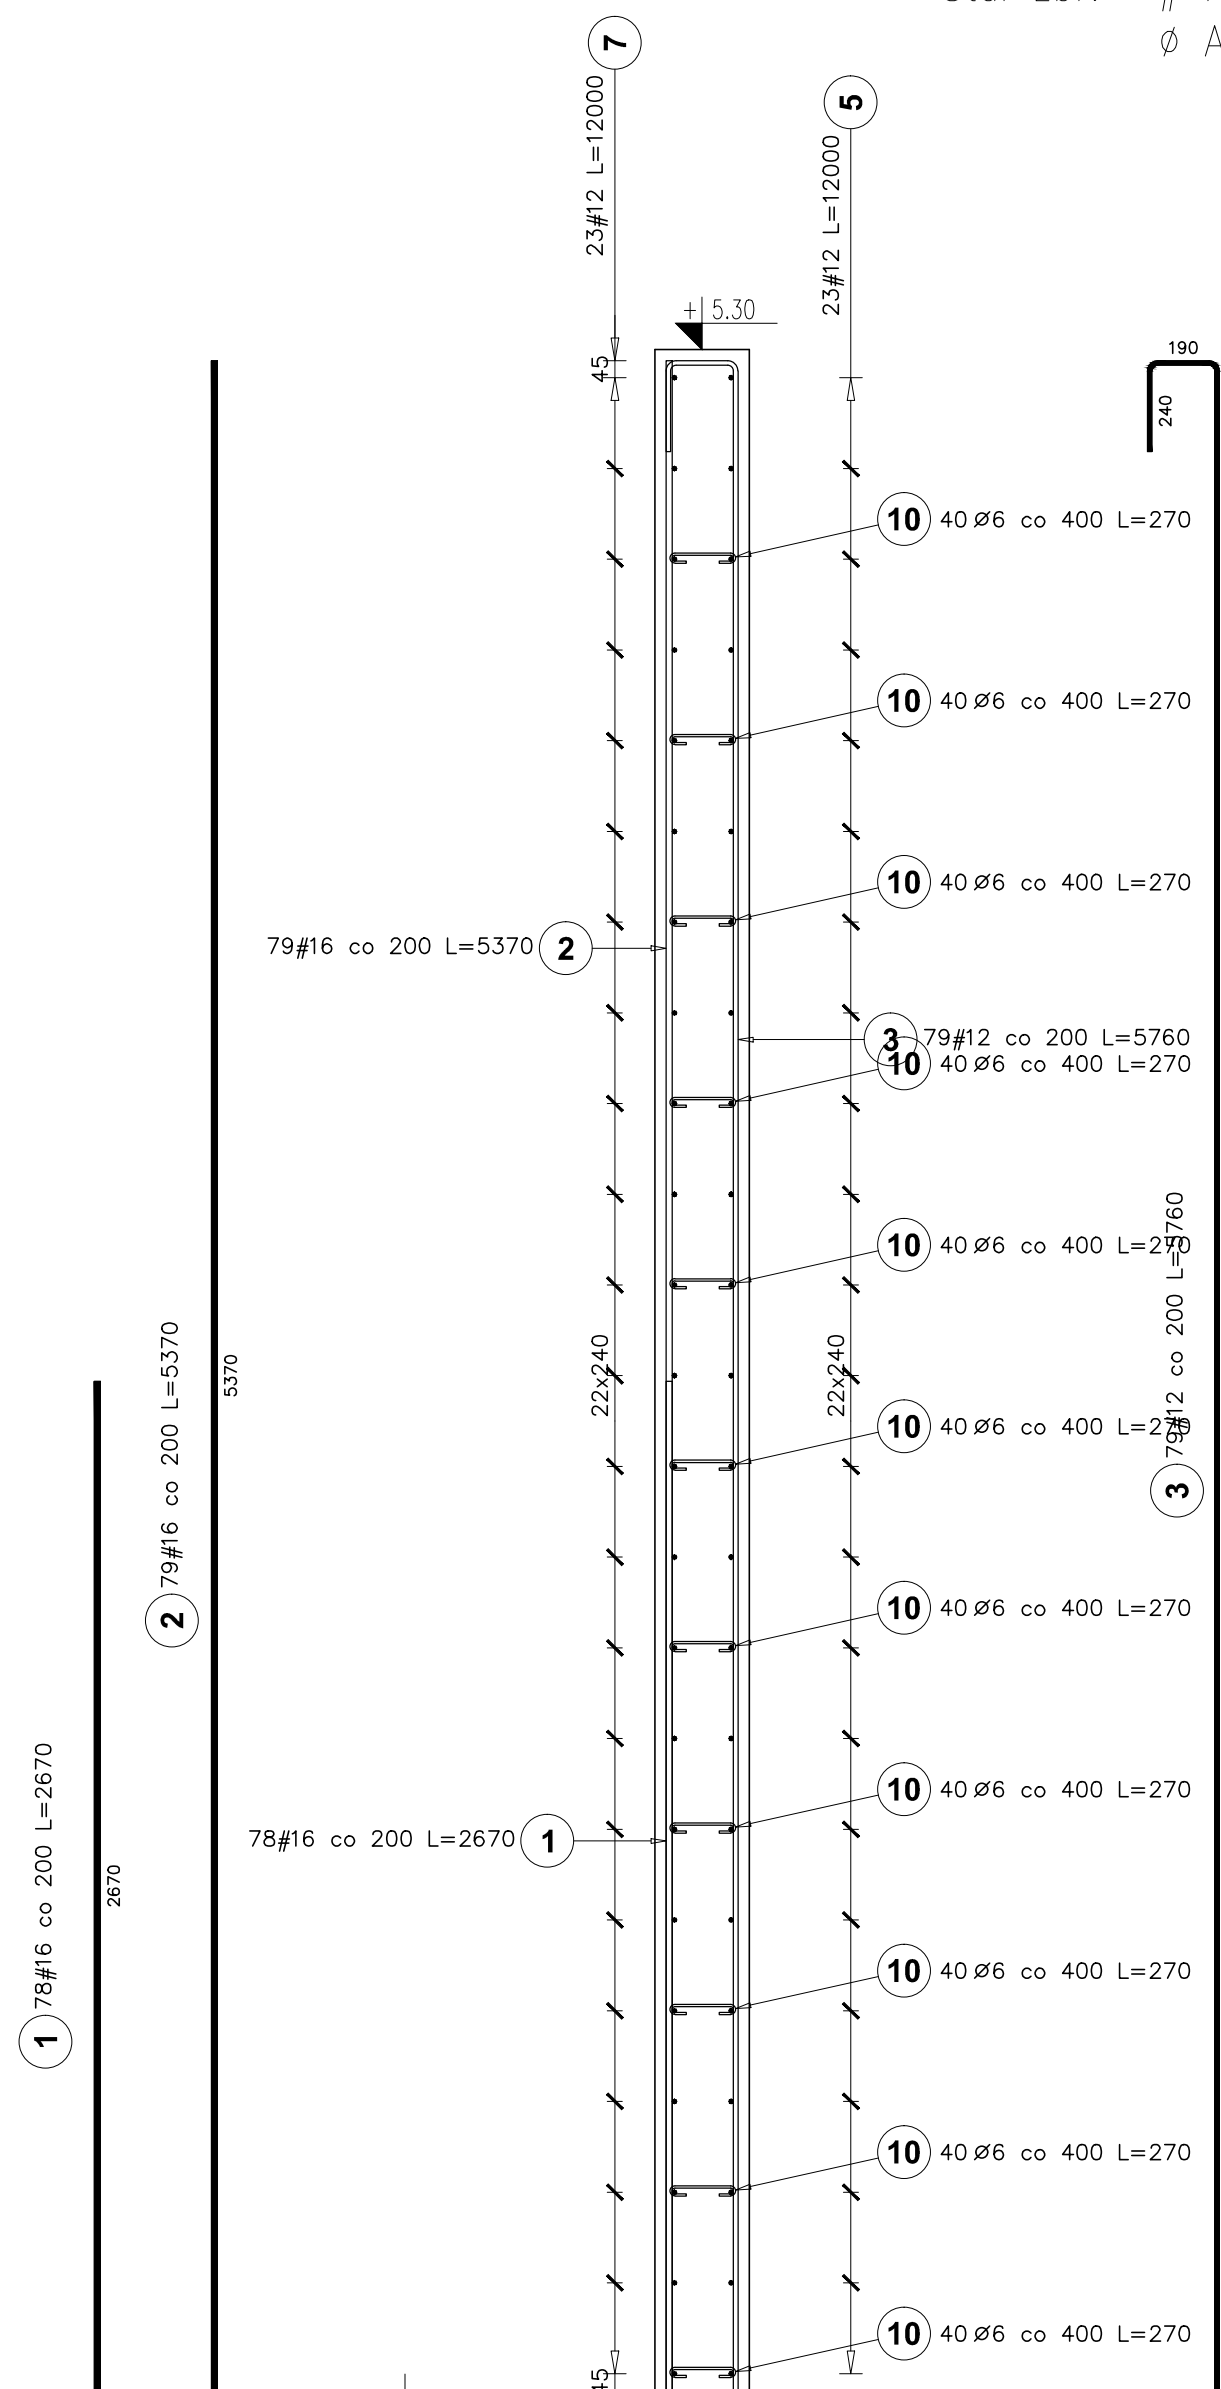

POZ. 4
ŚCIANA
FUNDAMENTOWA

Poz.	#	Stal	Długość (m)	Liczba			Długość łączna (m)		
				elementów	elementów	ogółem	A=0	A=IIIIN	A=0
1	16	2670	78	1	78	208.26	208.26		
2	16	5370	79	1	79	424.23	424.23		
3	12	5760	79	1	79	455.04	455.04		
4	12	4570	44	1	44	201.08	201.08		
5	12	12000	23	1	23	276.00	276.00		
6	12	3430	23	1	23	78.89	78.89		
7	12	12000	23	1	23	276.00	276.00		
8	12	5370	23	1	23	123.51	123.51		
9	12	5300	4	1	4	21.20	21.20		
10	6	270	440	1	440	118.80	118.80		
Długość wg średnic (m)							118.80	1431.72	632.49
Masa 1 m przęta (kg/m)							0.22	0.89	1.58
Masa łączna wg średnic (kg)							26.37	1271.37	999.33
Masa łączna wg gotowku stali (kg)							26.37	2270.70	
Ogółem (kg)								2297.08	