



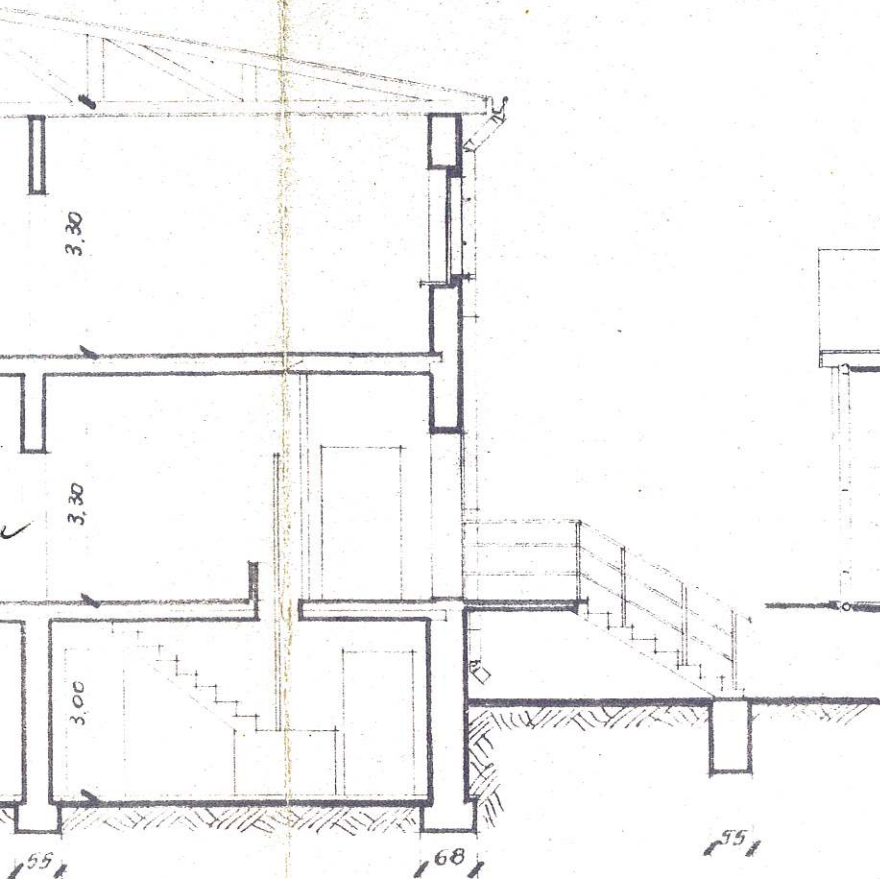


34

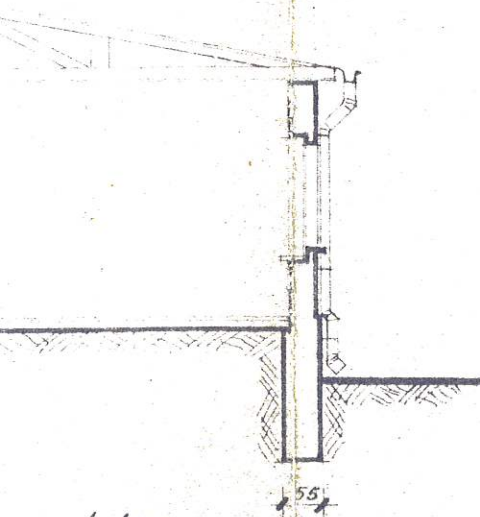


B 1:100



1:100

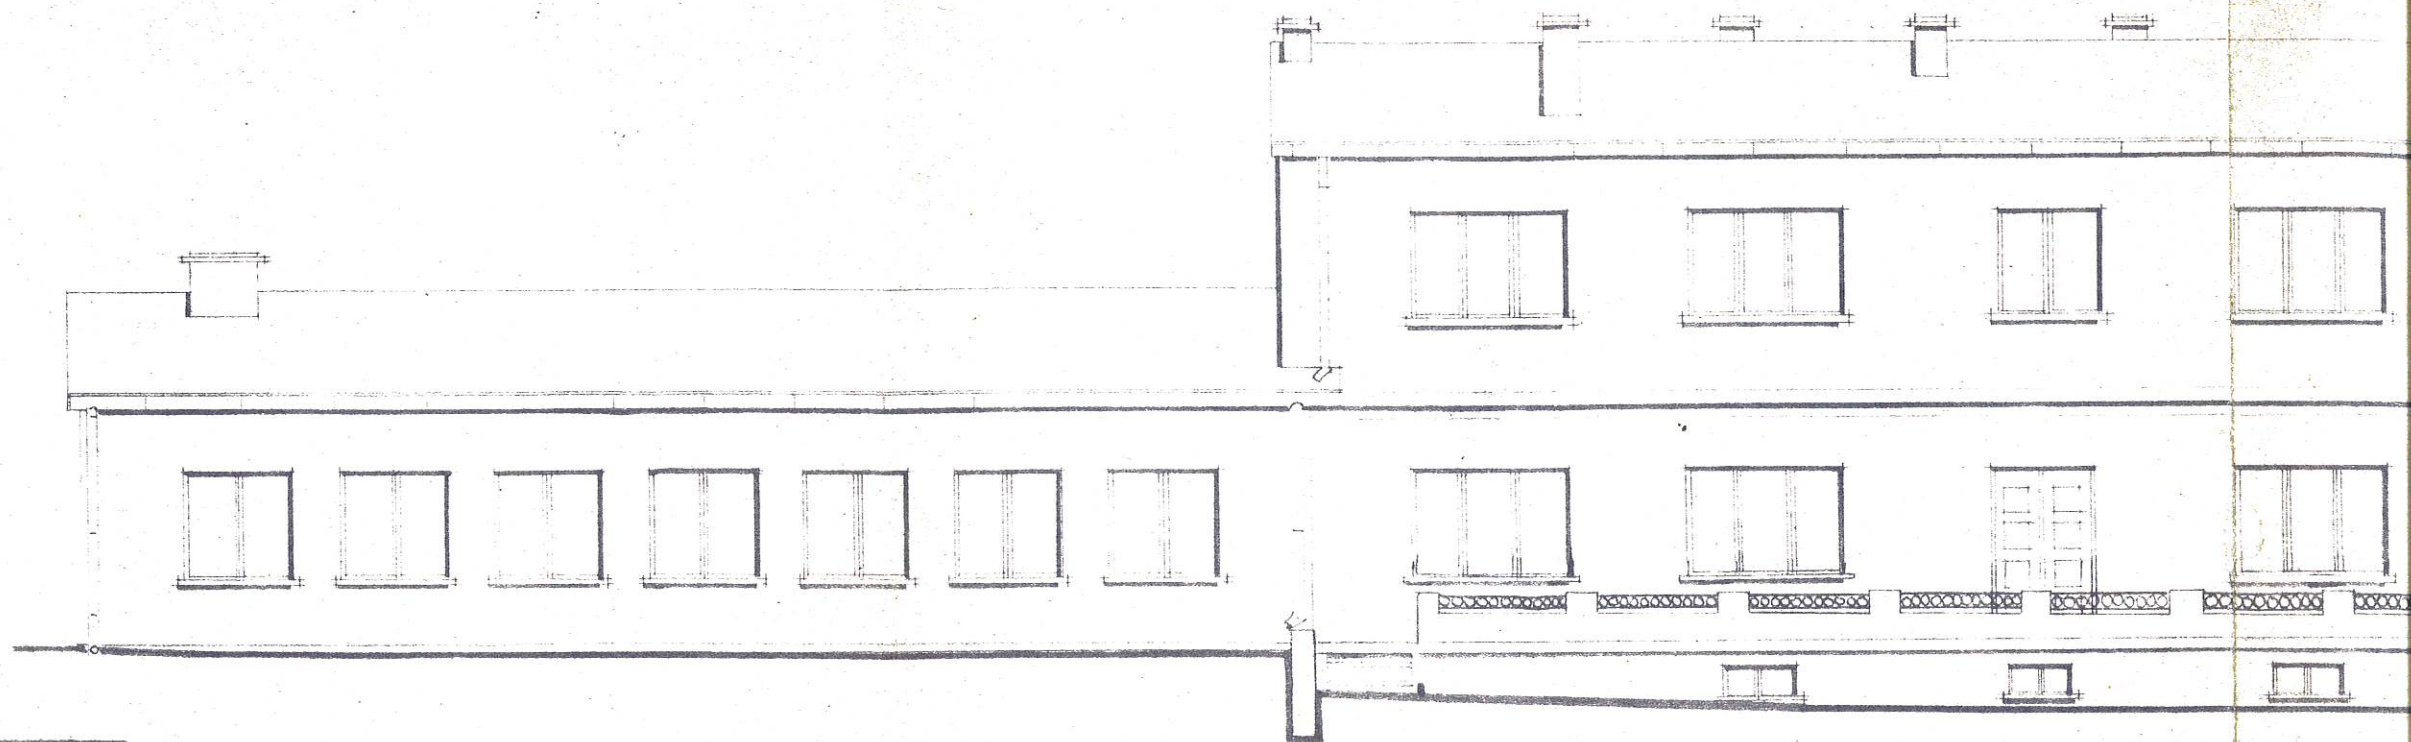


elevacja frontowa 1:100

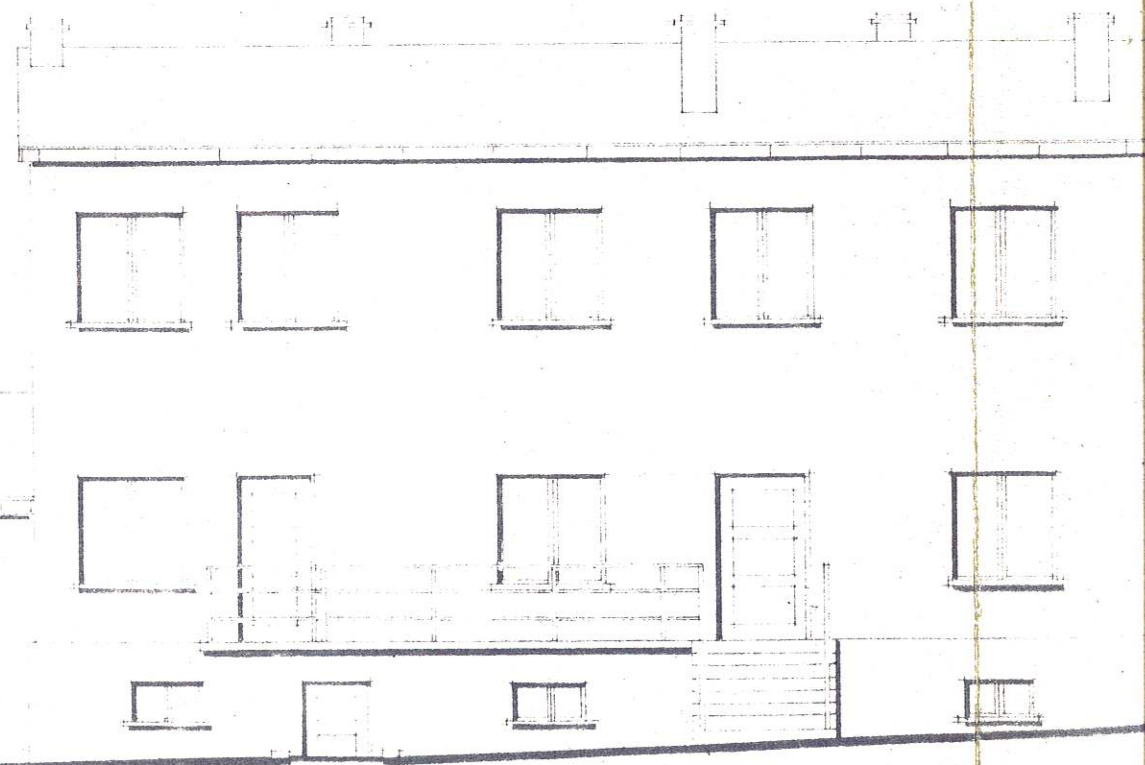


elevacja od tyłu 1:100



3p

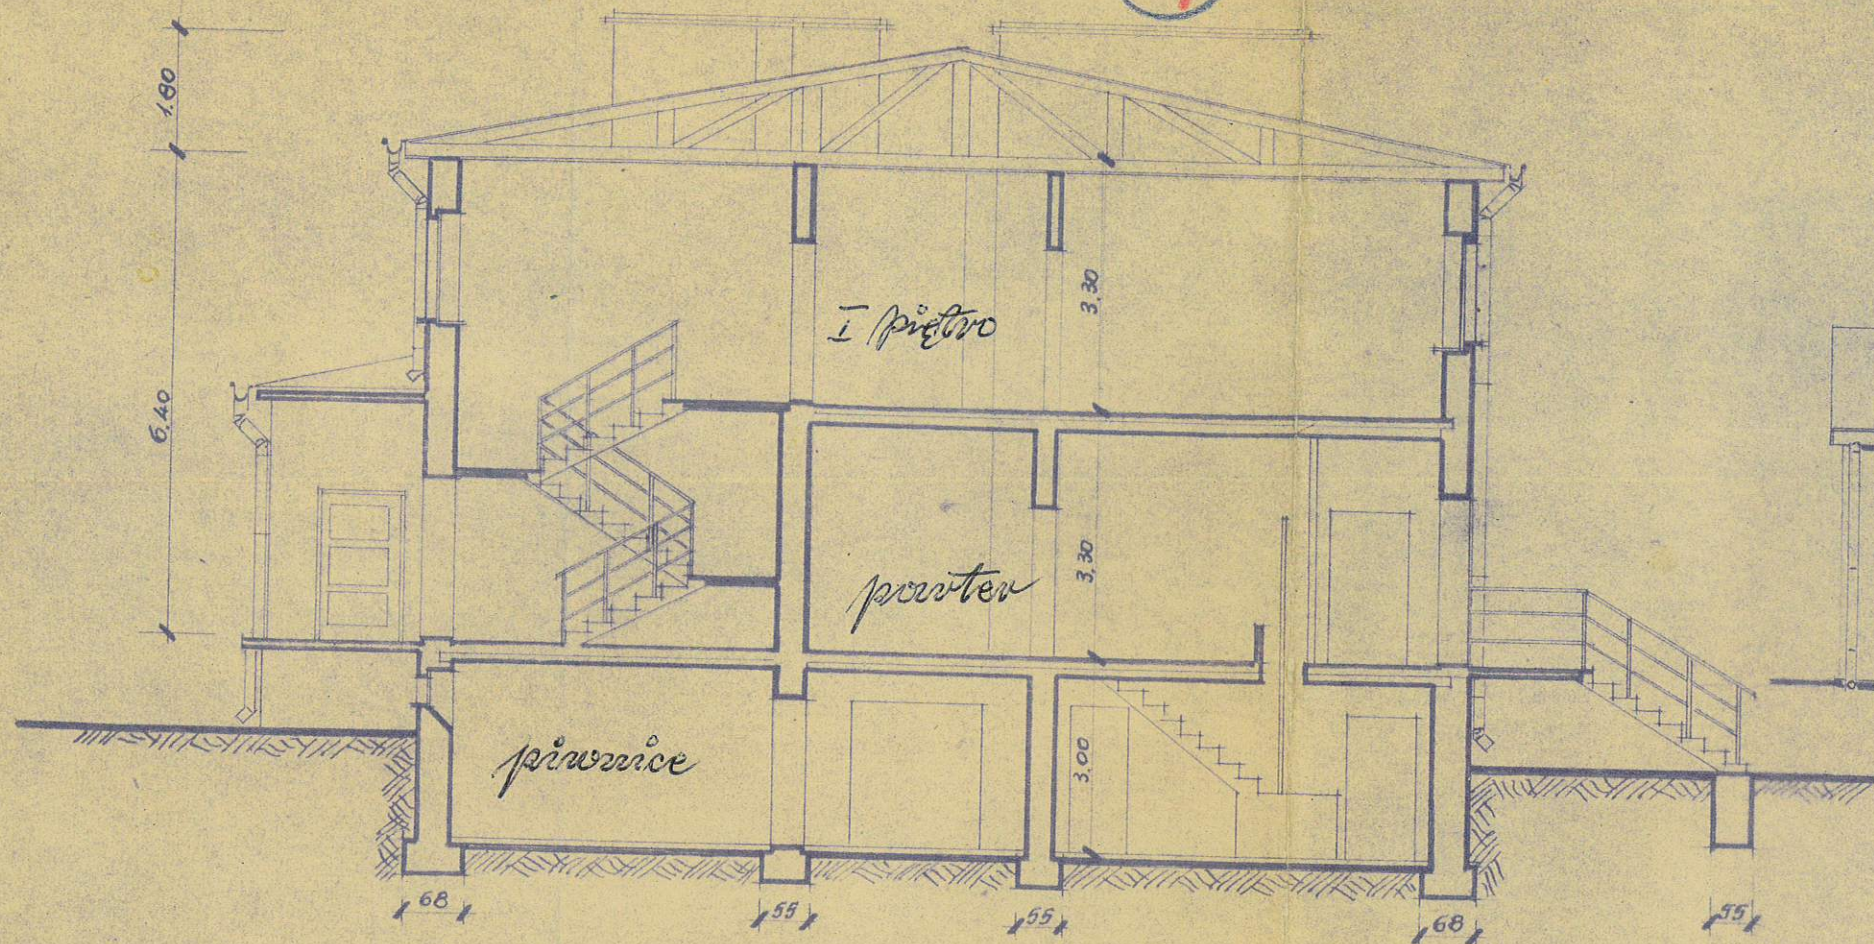

przekroj A-B 1:100

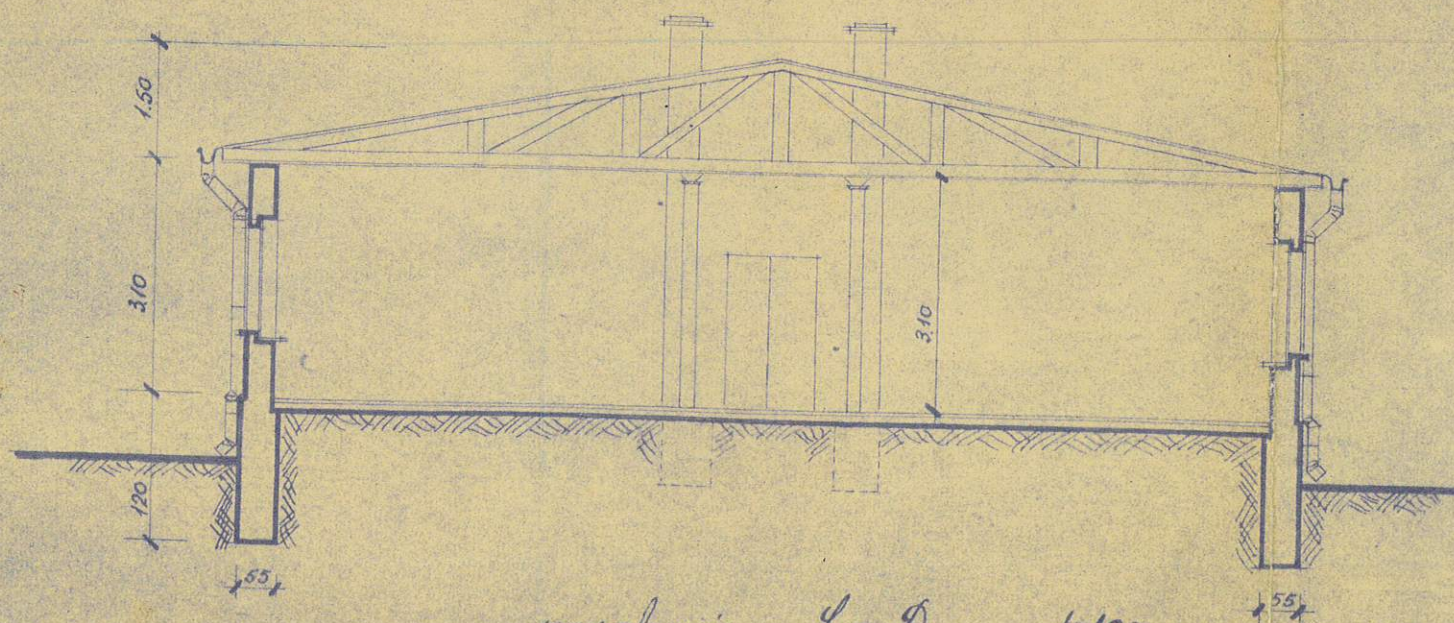

przekroj C-D 1:100

