


RZUT DACHU

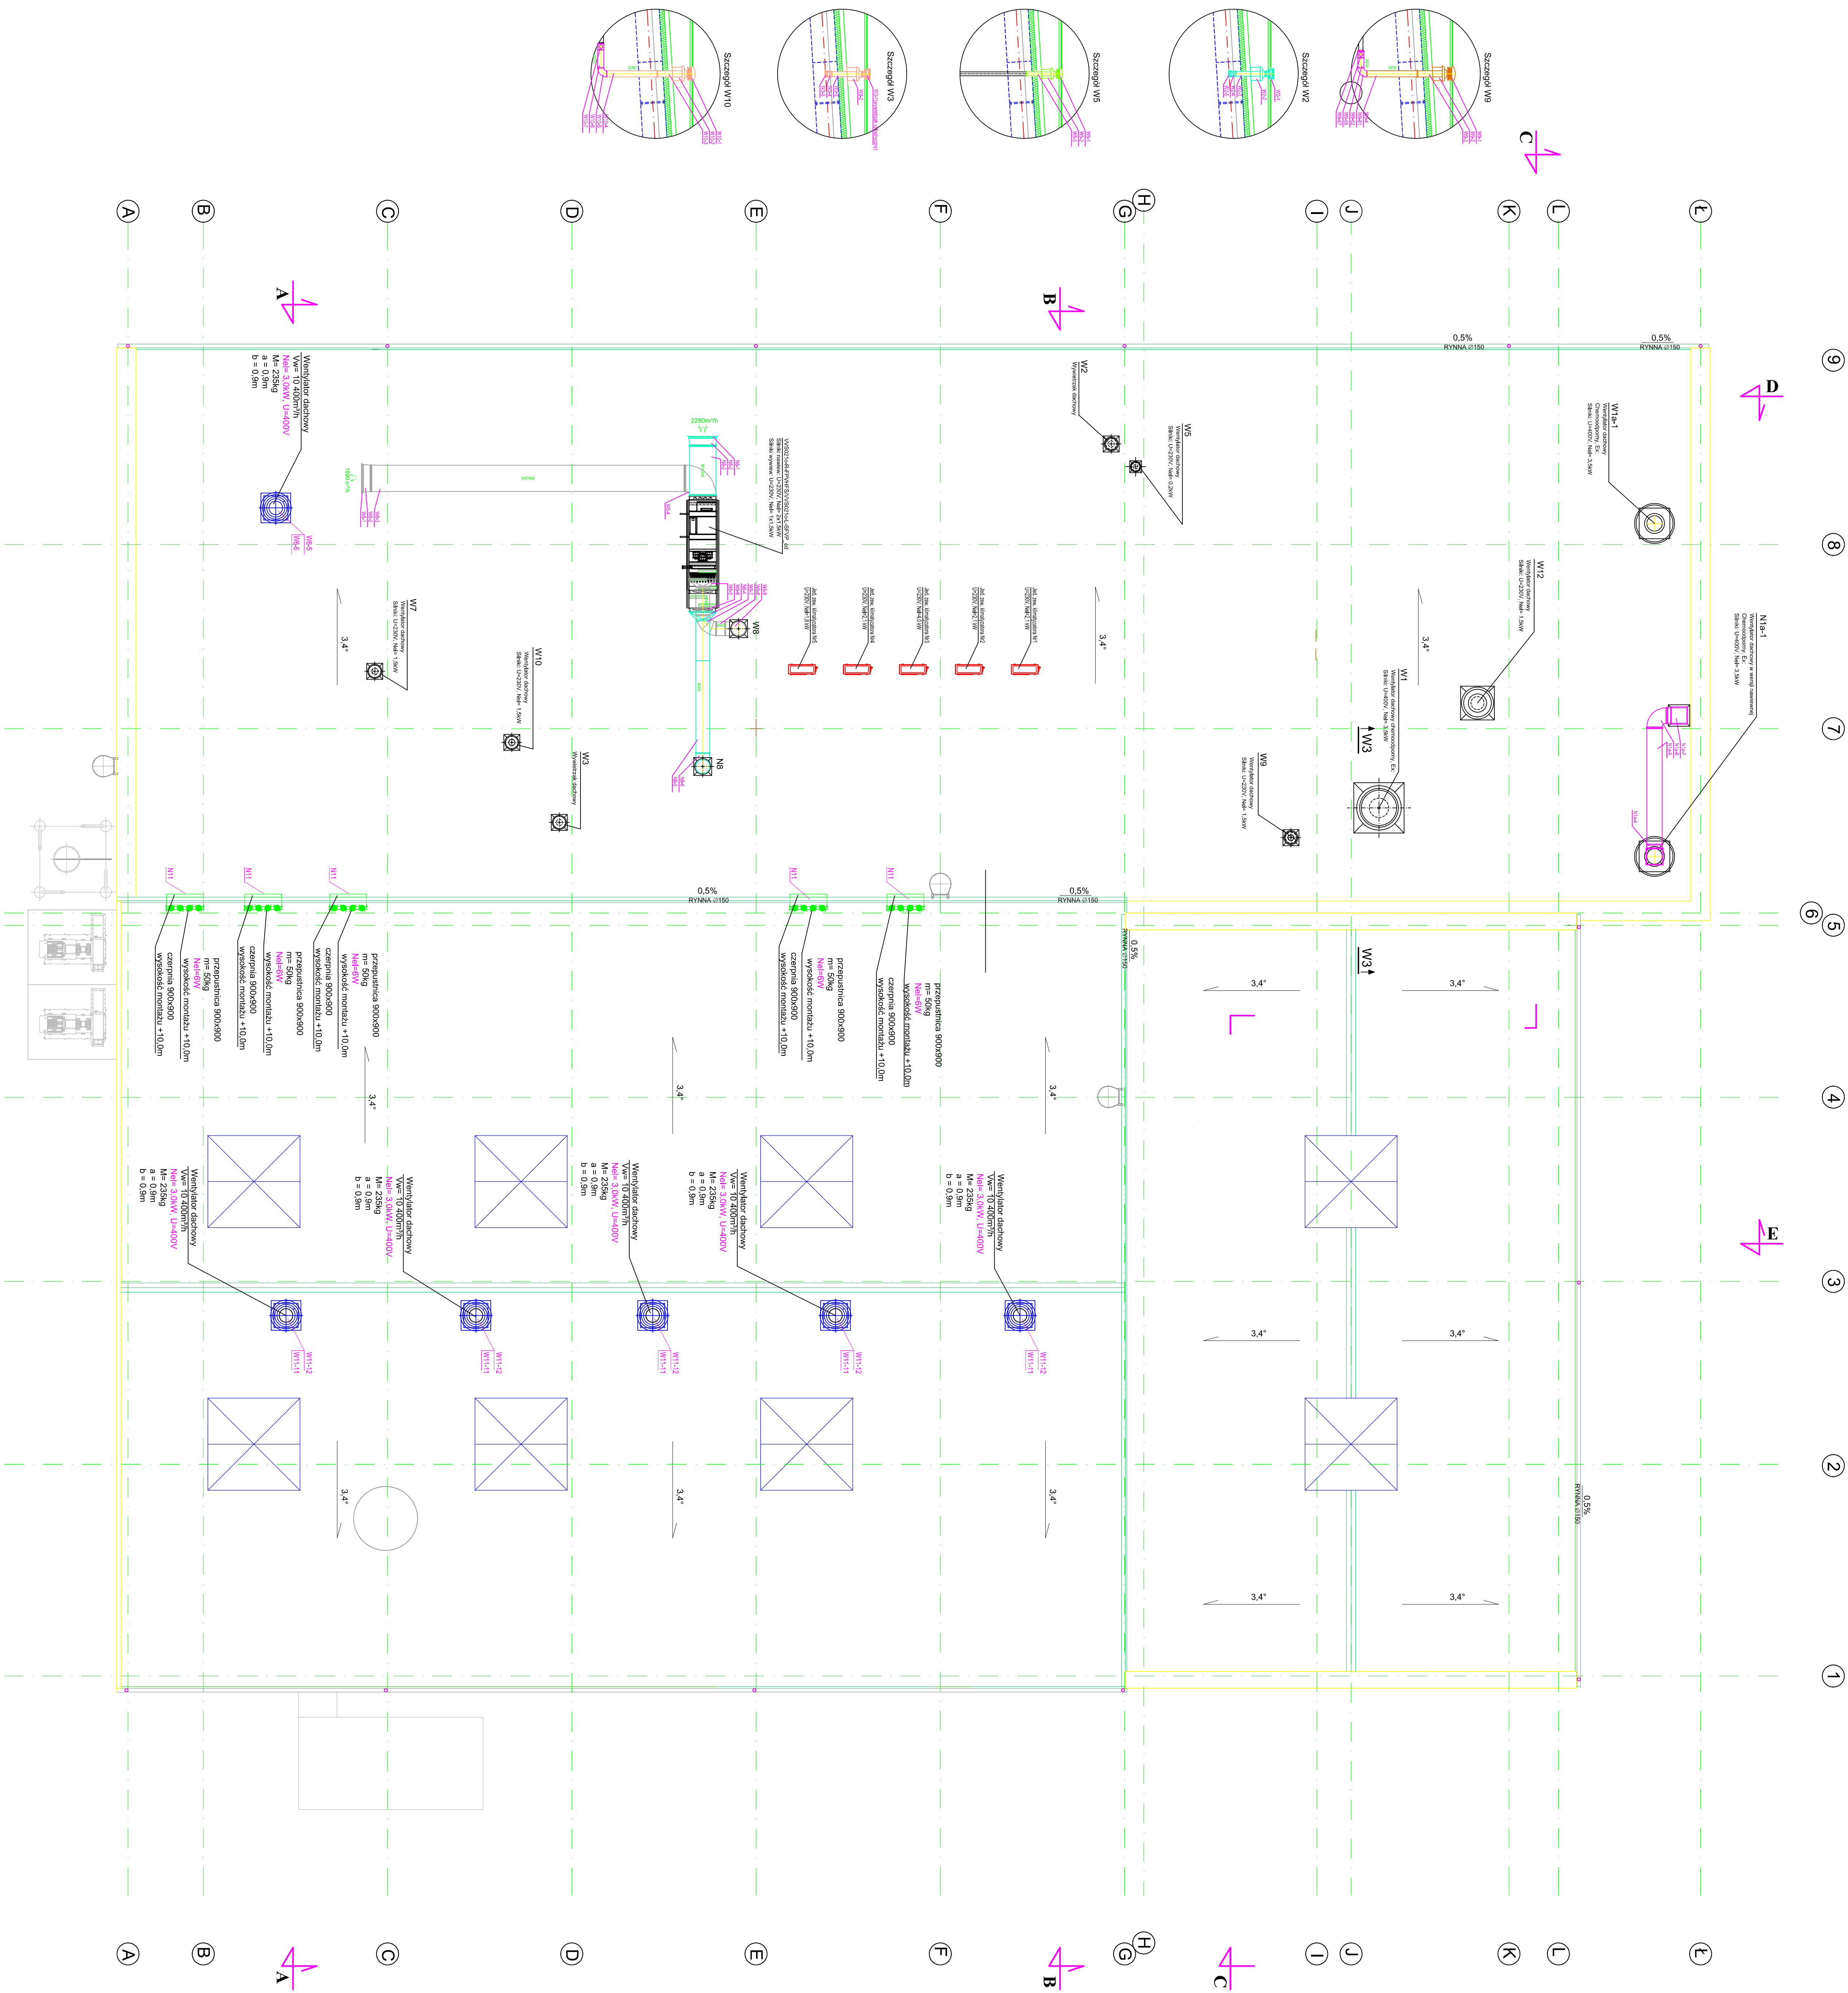

0 1	DACH 1	917.01m <sup>2</sup>
0 2	DACH 2	843.56m <sup>2</sup>
0 3	DACH 3	354.05m <sup>2</sup>
POWERZCHNIA DACHU		2114.62m <sup>2</sup>
POWERZCHNIA KLAP		72.00m <sup>2</sup>