


PIETRO 1 i 2



PARTER

SEGMENT "B"

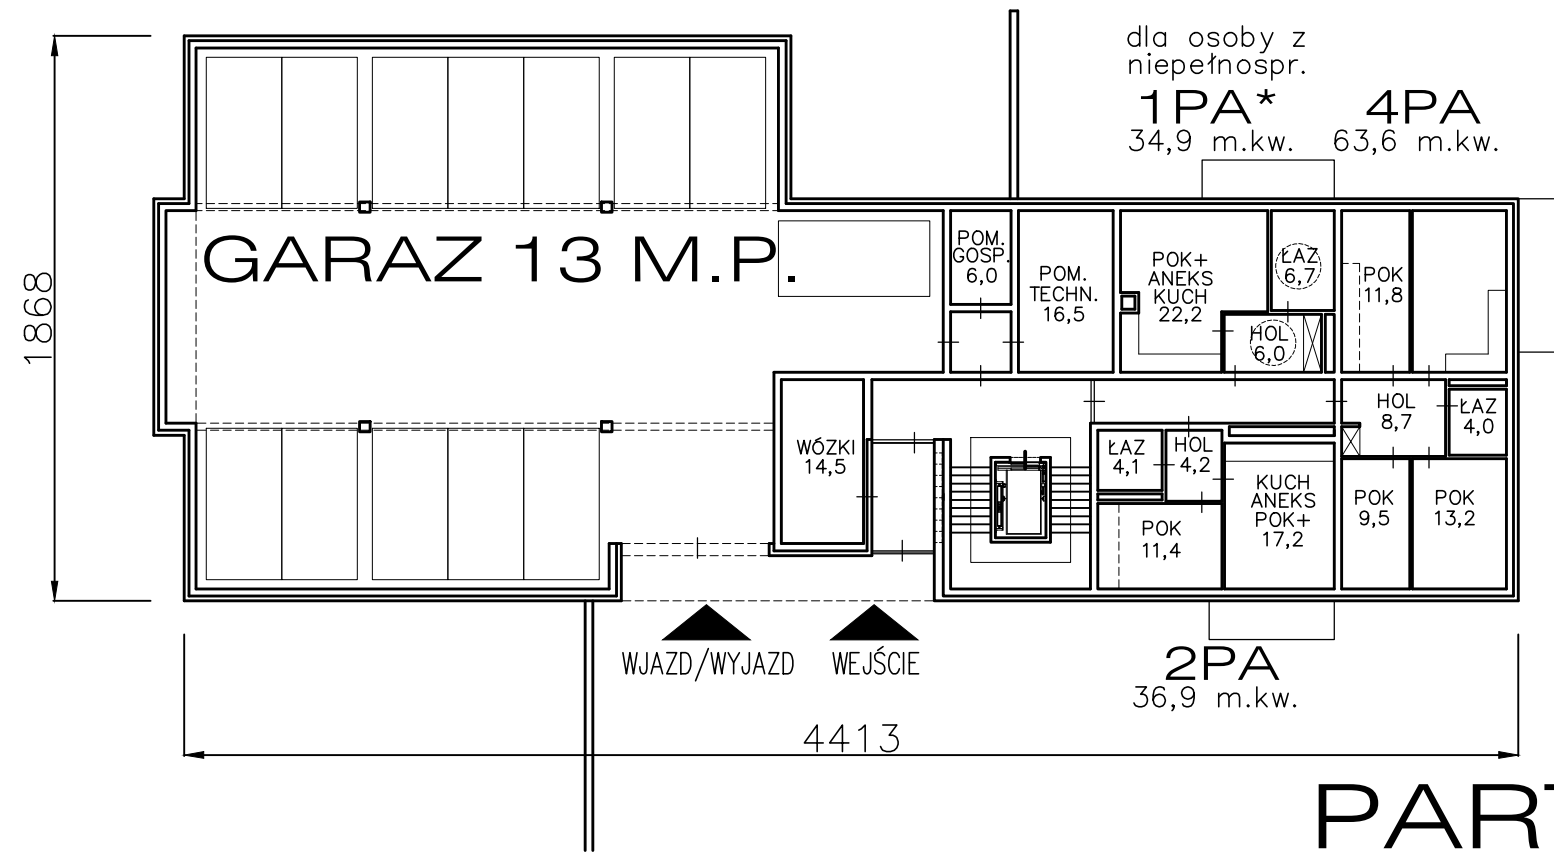