


PIETRO 1 i 2



PARTER

SEGMENT "C"

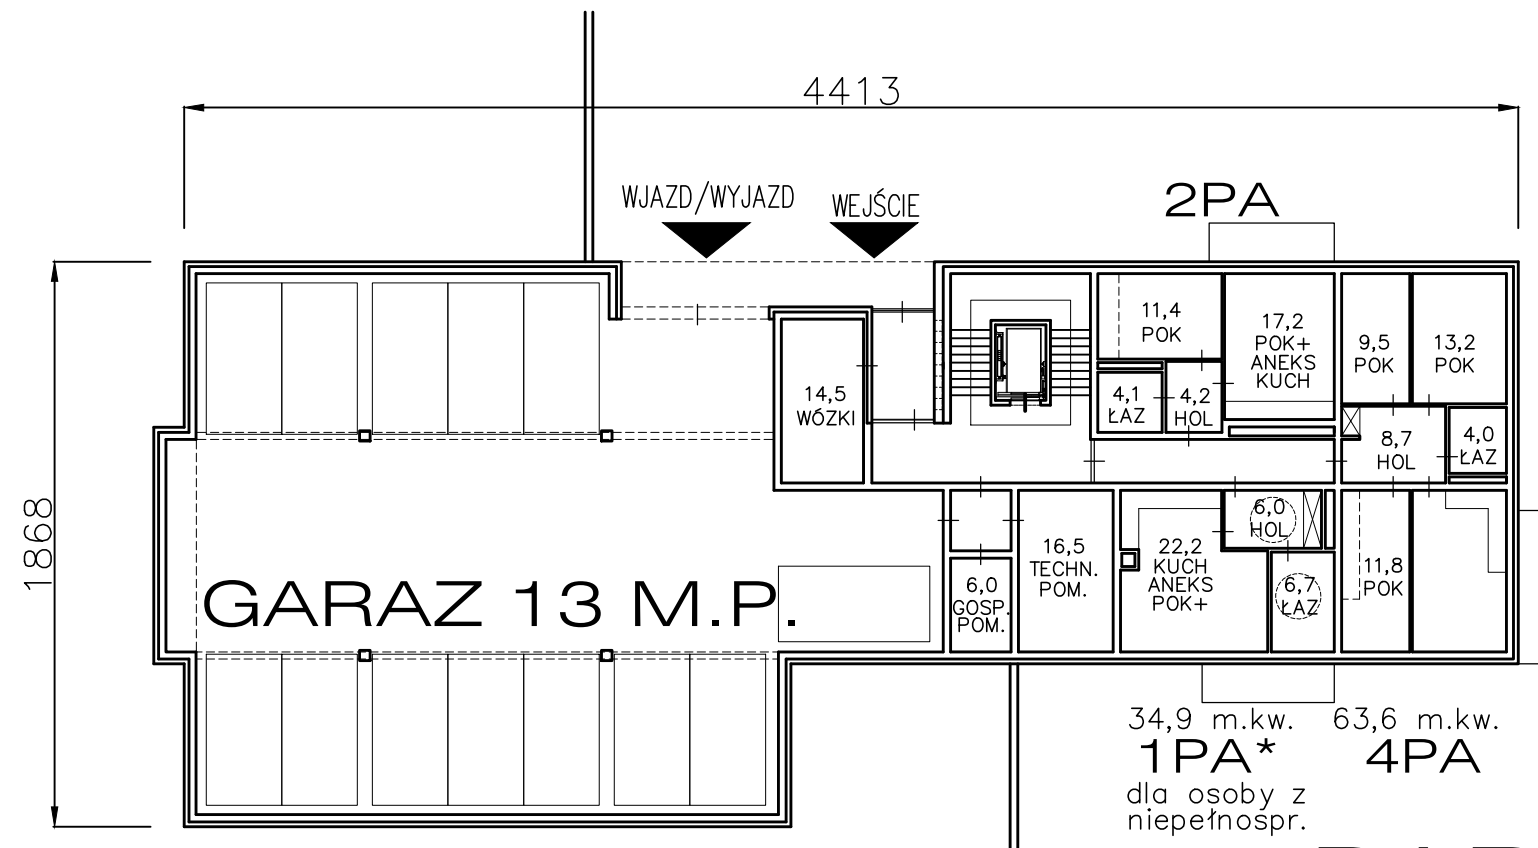