



Poz.1.16 (50x35) szt.1

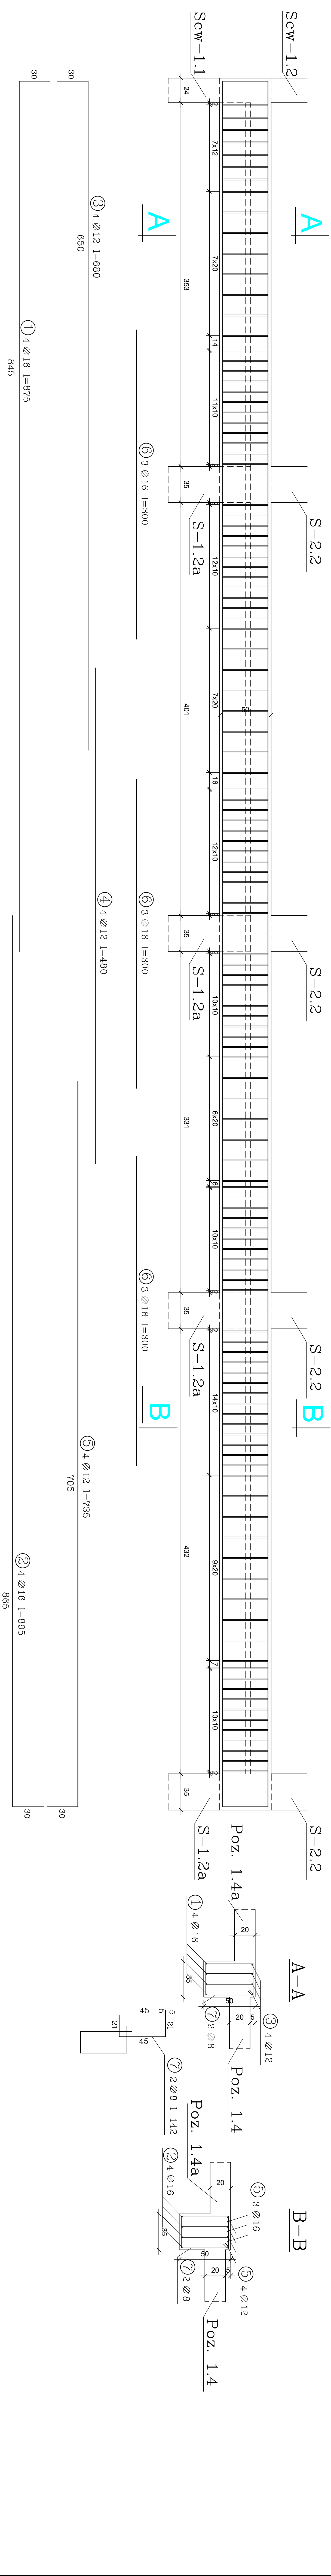

Poz.1.11 (65x35) szt.1

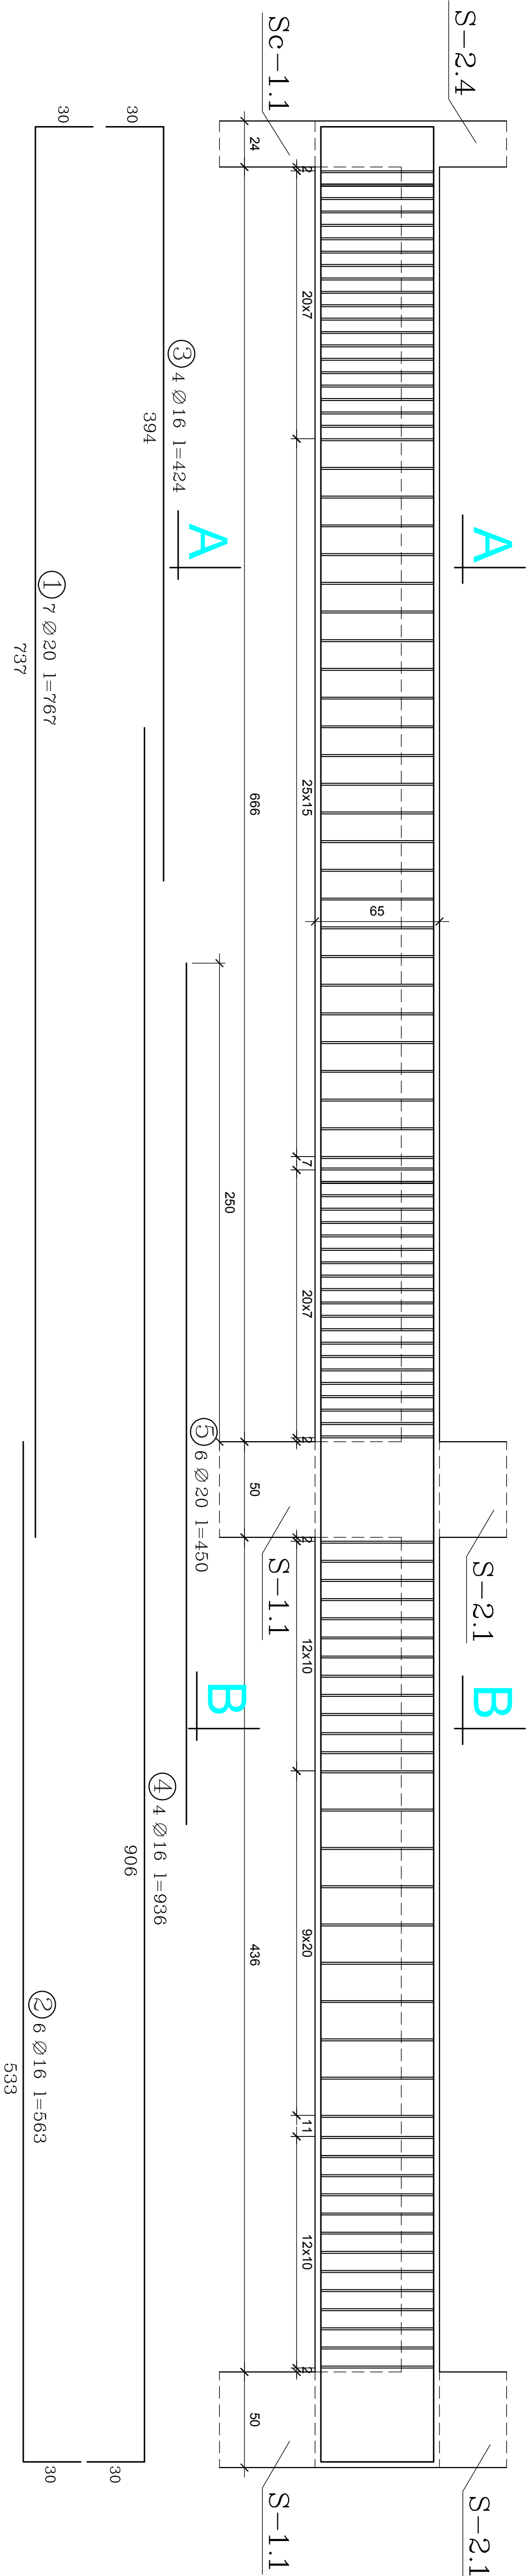

Beton C25/30 XC1
Stal A-IIIN (RB500SP)

[illegible]