



3-PIETA NA LEPIRU
 SILICHTA CEM. 4 CM
 KILTRA WIR TUZIA
 ZHITA 2W 11 A B CM
 POZ. 2.2. NP. 1.40 CO. 1.2M
 TYNK 1 CM

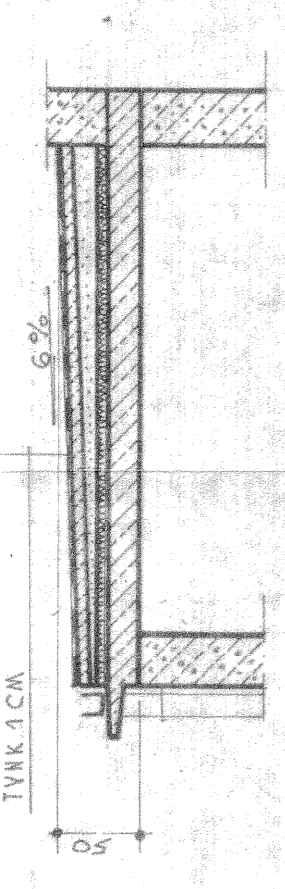

WILCICOLA

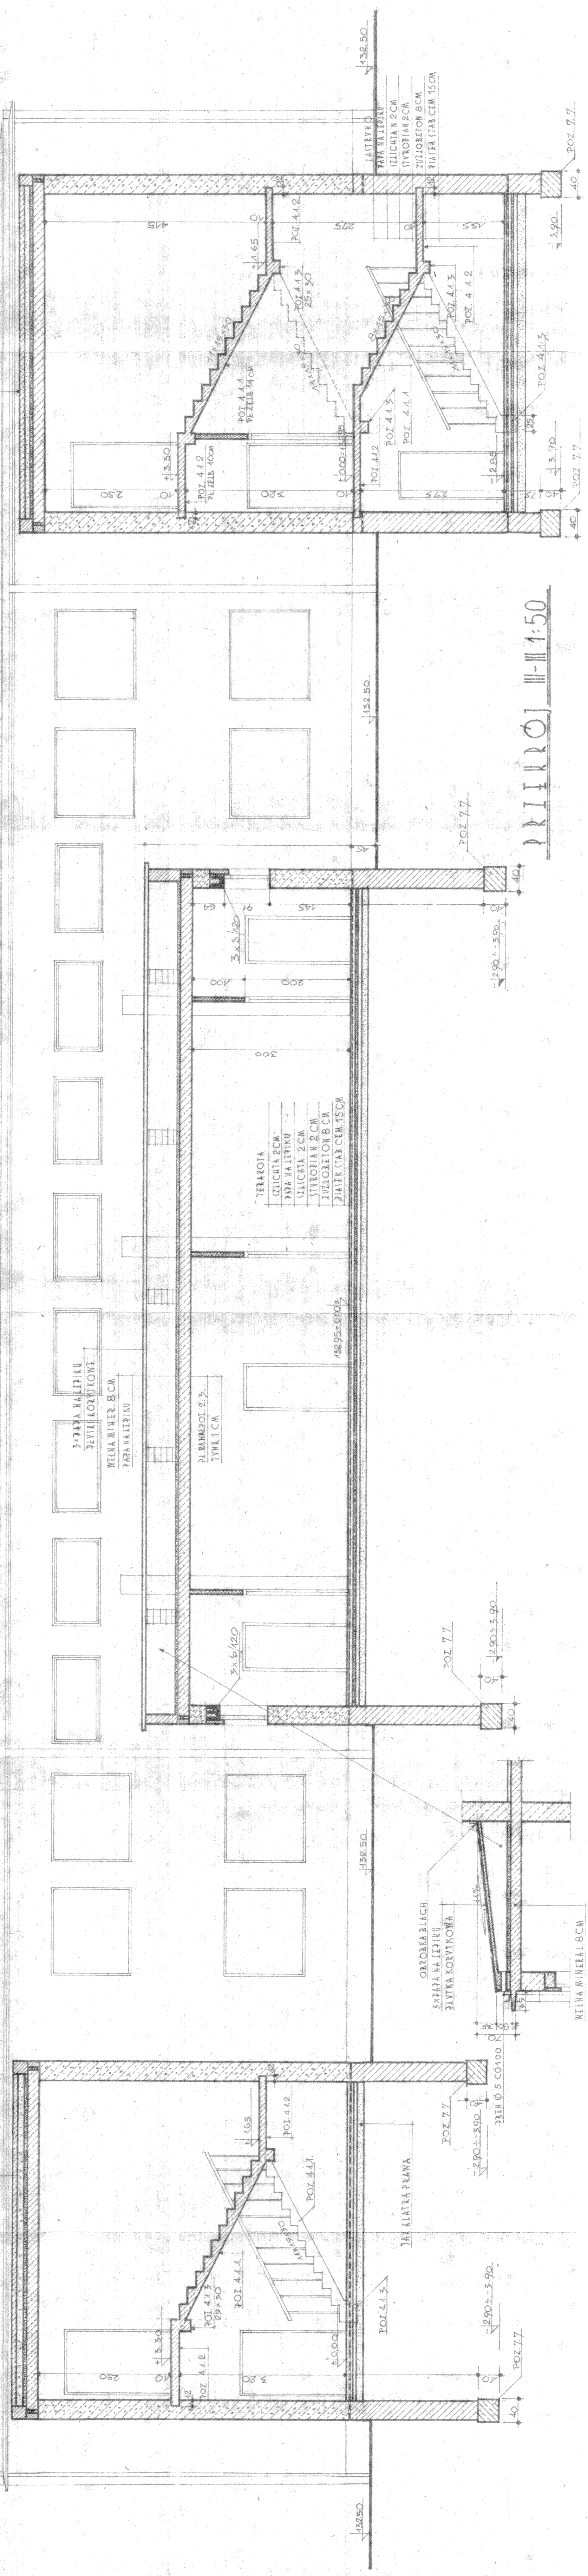

TERAKOTA
 IZLICHTA 2CM
 PAPA NA LEPIRU
 SILICHTA 2CM
 TULOBETON 2 CM
 TULOBETON 8 CM
 ZHAREK TPAK CEM. 15 CM

3-PIETA NA LEPIRU
 PAVI KOSITIONE
 MEINA MINER. 8 CM
 PAPA NA LEPIRU

2-PIETA NA LEPIRU
 TYNK 1 CM

ORSOBKA BILACH
 3-PIETA NA LEPIRU
 PAVI KONTIKOWA

MEINA MINER. 8 CM
 PAPA NA LEPIRU
 PAVI KOSITIONE POZ. 2.2
 TYNK 4 CM

PRIRROJ III-1:50