


Schemat zbrojeniowy

Zbrojenie górne

1:50

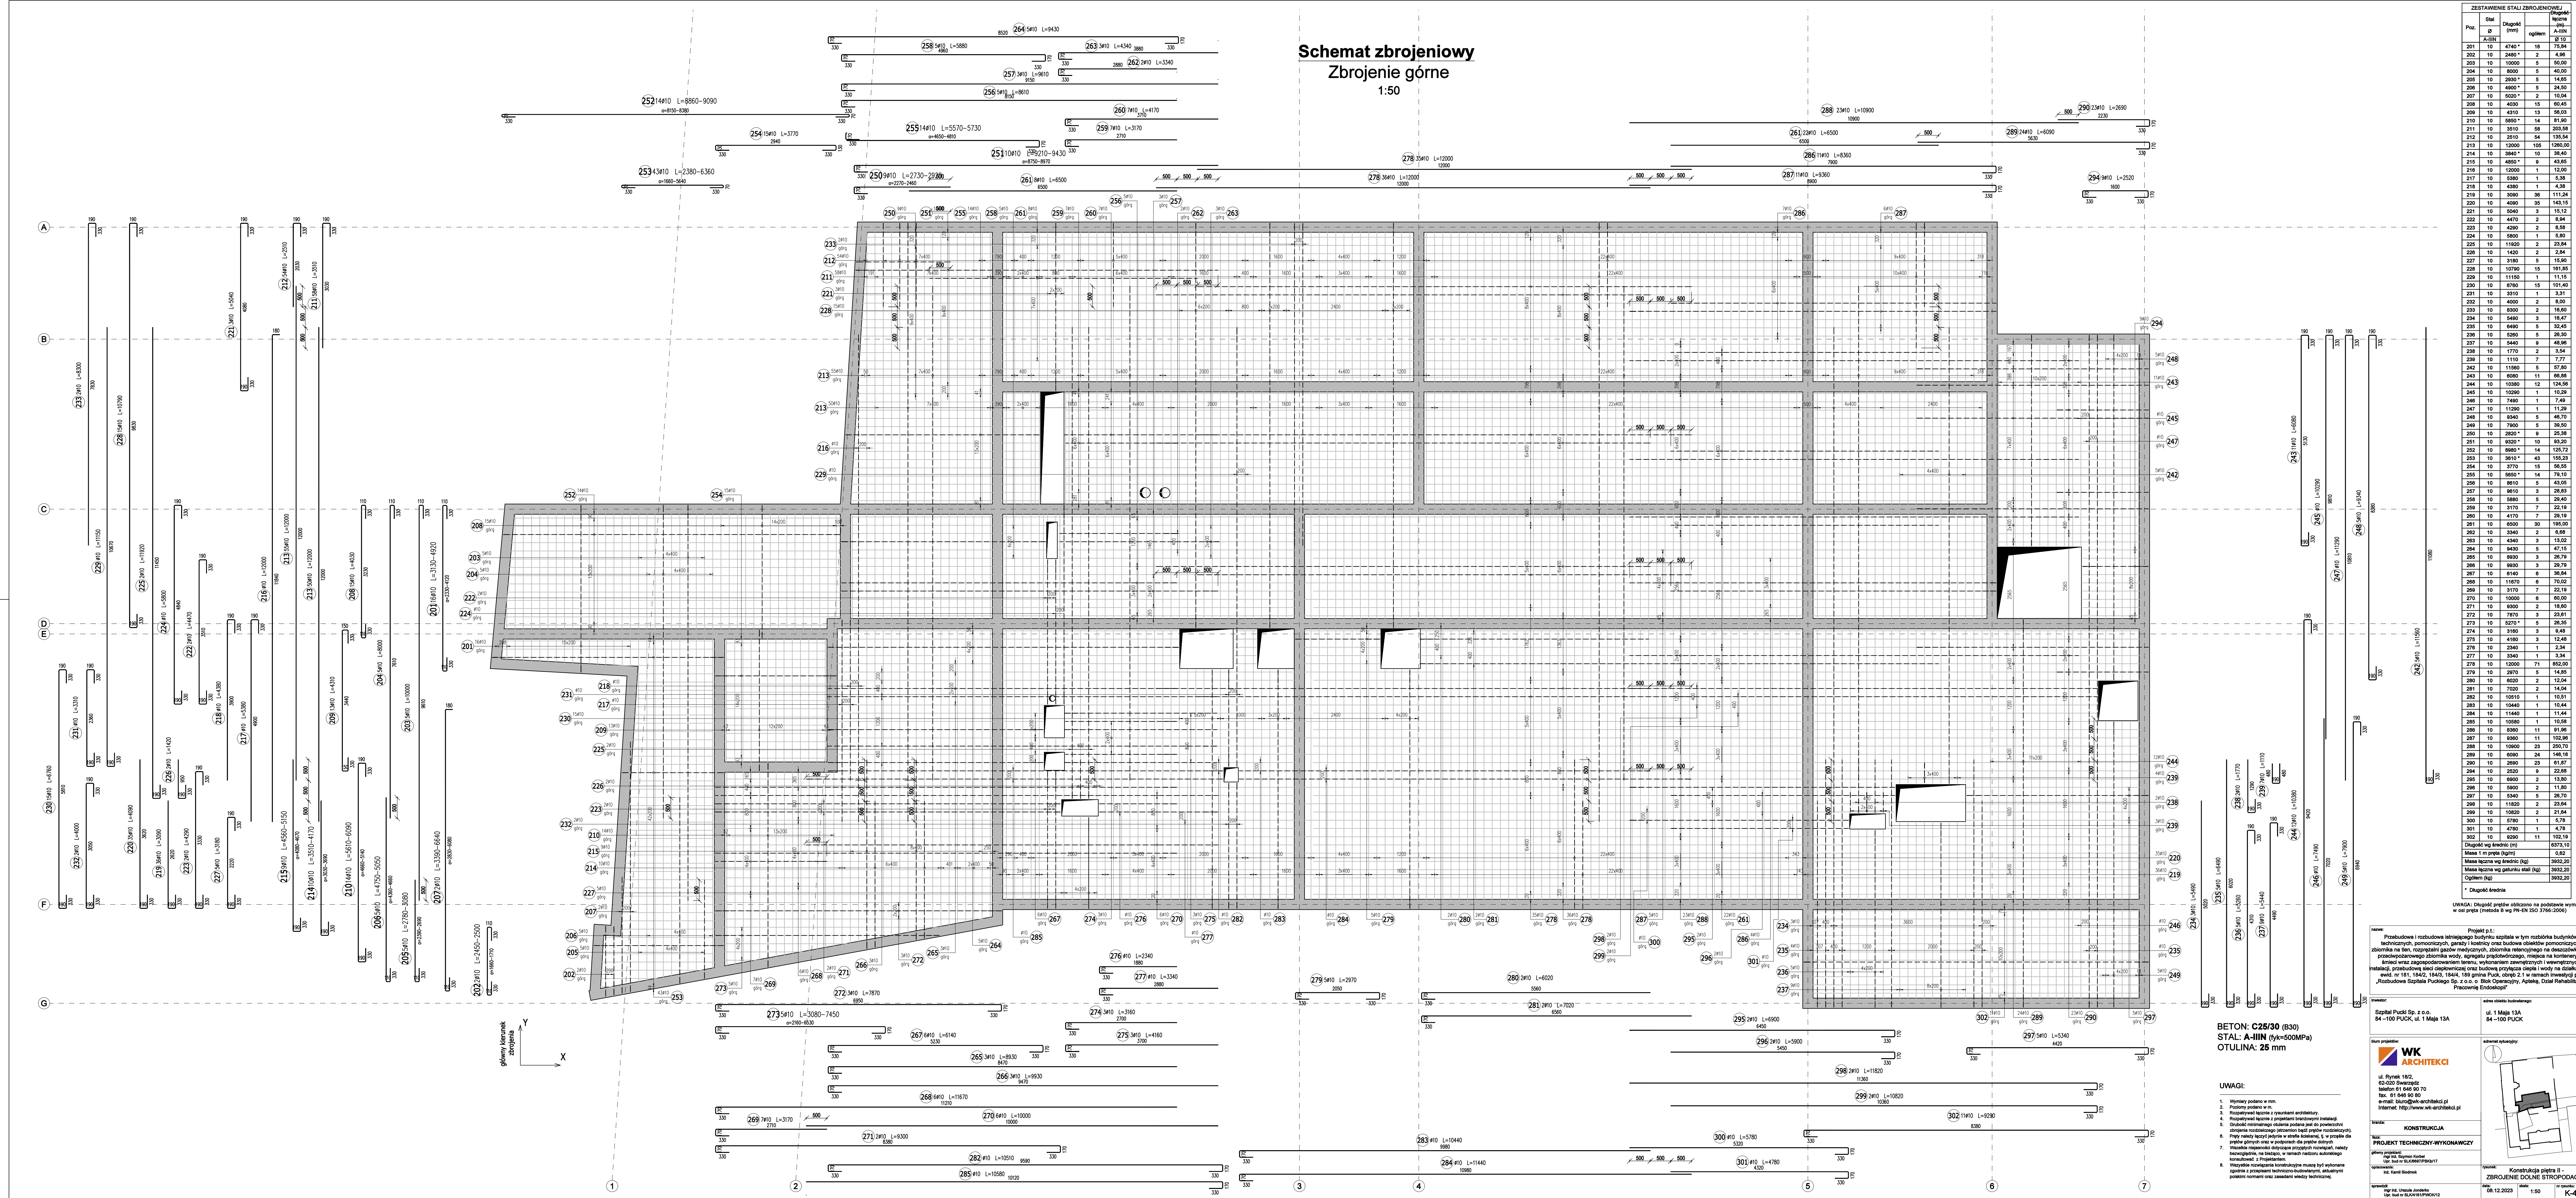

ZESTAWIENIE STALU ZBROJENIOWEGO				
Pos.	Stal	Długość	Nazwa	Długość
0	A-III	(m)	A-III	(m)
201	10	4740	18	75,04
202	10	2480	2	4,96
203	10	10000	5	50,00
204	10	8000	5	40,00
205	10	2880	5	14,40
206	10	4800	5	24,00
207	10	5020	2	10,04
208	10	4000	15	60,00
209	10	4310	13	56,03
210	10	5880	14	81,90
211	10	3510	58	263,58
212	10	2810	14	135,54
213	10	12000	105	1260,00
214	10	3840	10	38,40
215	10	4850	9	43,65
216	10	12000	1	12,00
217	10	5380	1	5,38
218	10	4380	1	4,38
219	10	3000	36	111,24
220	10	4090	35	143,15
221	10	5040	3	15,12
222	10	4470	2	8,94
223	10	4300	2	8,60
224	10	5800	1	5,80
225	10	11920	2	23,84
226	10	1430	2	2,86
227	10	3180	5	15,90
228	10	10780	15	161,85
229	10	11150	1	11,15
230	10	6700	15	101,40
231	10	3310	1	3,31
232	10	4000	2	8,00
233	10	8000	2	16,00
234	10	5490	3	16,47
235	10	6400	5	32,00
236	10	5980	5	29,90
237	10	5440	9	48,96
238	10	1770	2	3,54
239	10	1110	7	7,77
240	10	11560	6	67,56
241	10	6080	11	66,88
242	10	10380	12	124,56
243	10	10000	9	90,00
244	10	7490	1	7,49
245	10	11290	1	11,29
246	10	6340	5	31,70
247	10	7000	5	35,00
248	10	2820	9	25,38
249	10	6320	10	63,20
250	10	8980	14	125,72
251	10	3610	43	135,23
252	10	3770	15	56,55
253	10	5650	14	79,10
254	10	8810	1	8,81
255	10	9610	3	28,83
256	10	5880	5	29,40
257	10	5170	7	36,19
258	10	4170	7	29,19
259	10	6000	30	180,00
260	10	3340	2	6,68
261	10	4340	3	13,02
262	10	9430	5	47,15
263	10	8830	3	26,49
264	10	6930	3	20,79
265	10	6400	3	19,20
266	10	6140	6	36,84
267	10	11670	6	70,02
268	10	3170	7	22,19
269	10	10000	8	80,00
270	10	9300	2	18,60
271	10	7870	3	23,61
272	10	3000	3	9,00
273	10	3180	3	9,54
274	10	4180	3	12,54
275	10	2340	1	2,34
276	10	3340	1	3,34
277	10	12000	71	852,00
278	10	2870	5	14,35
279	10	6020	2	12,04
280	10	7020	2	14,04
281	10	10510	1	10,51
282	10	10440	1	10,44
283	10	11440	1	11,44
284	10	10580	1	10,58
