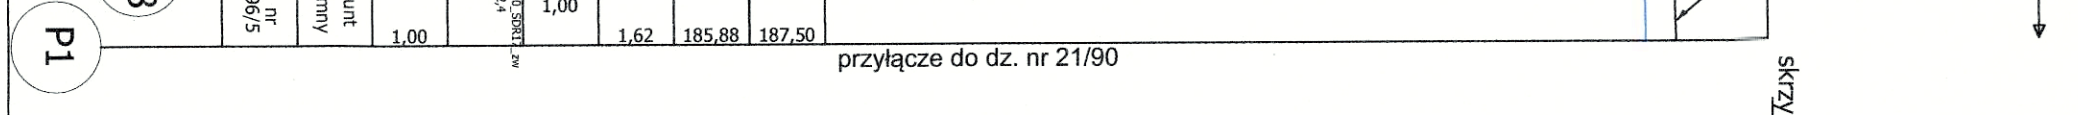



nr 6/5	my	1,00	1,00	1,62	185,88	187,50
-----------	----	------	------	------	--------	--------

[illegible]


		4,70			1,62	186,38	188,00
--	--	------	--	--	------	--------	--------

[illegible]


	4,90
	SDR17_zw
	grunt ziemny
	dz.nr 588

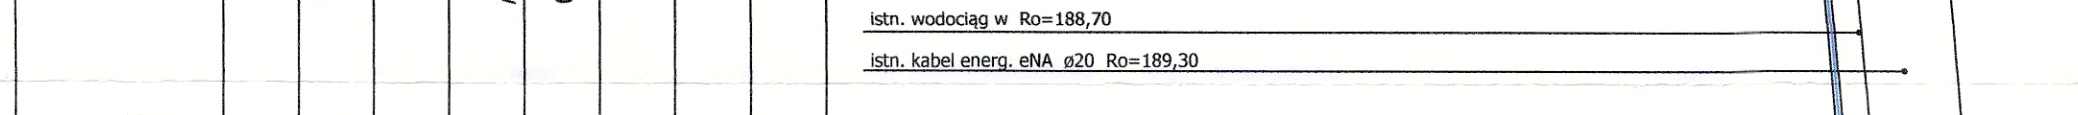

ZW
,90
unt mmy
r 88

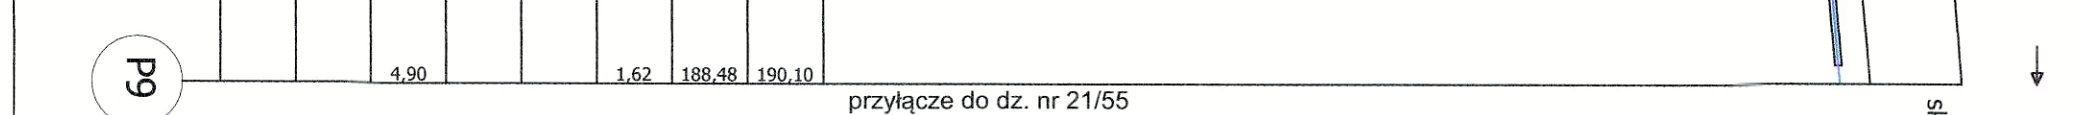


5,1	SDR17_zw	grun ziemn	dz. n 588
-----	----------	---------------	--------------

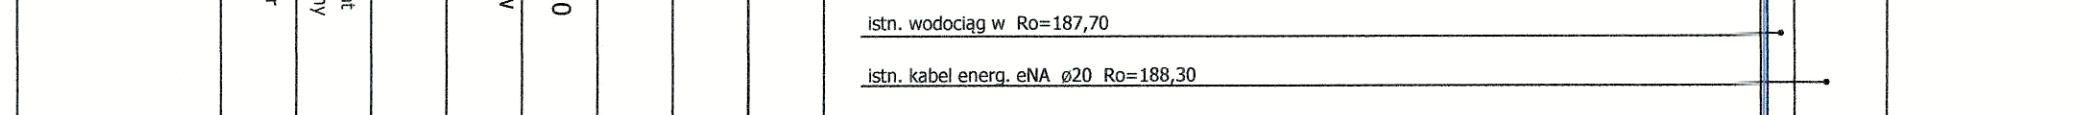

			0,90			1,62	187,48	189,10
--	--	--	------	--	--	------	--------	--------



8
7
6
5
4
3
2
1
0

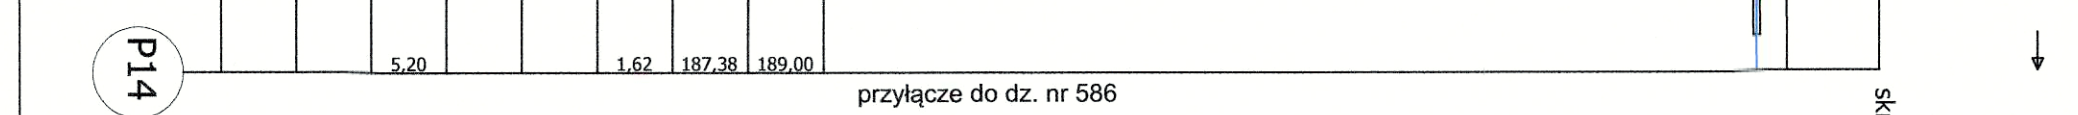

3	0.90		1.62	187.38	189.00
---	------	--	------	--------	--------