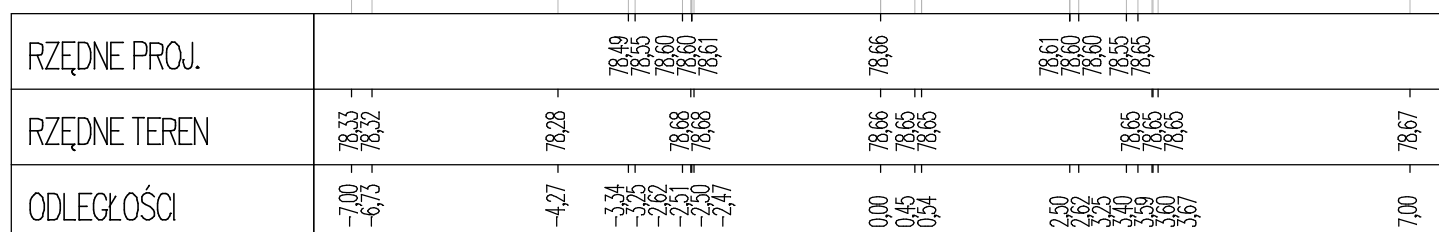


oś nr 1

$$P_{ik} = 0+000,00$$


Skala 1:100/100

P.P. = 75,00


$$P_{ik} = 0 + 0,10,00$$


Skala 1:100/100

P.P. = 75,00

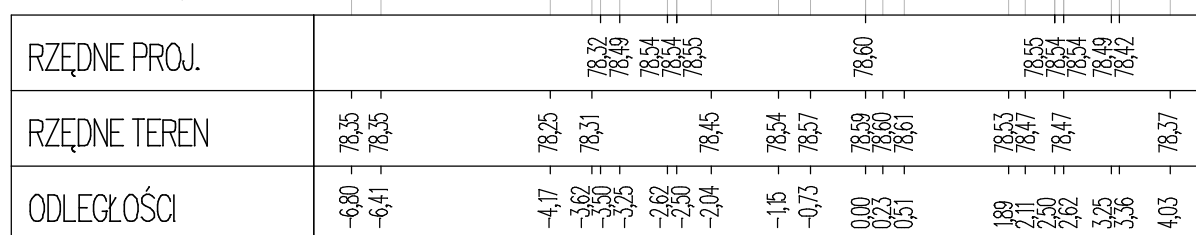
$$P_{ik} = 0+020,00$$

Skala 1:100/100


P.P. = 75,00

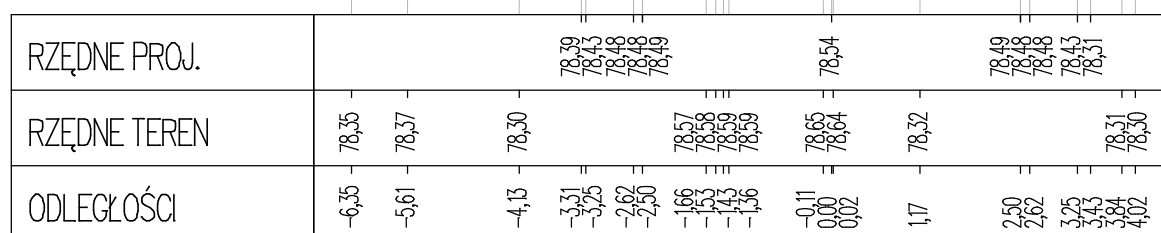

oś nr 1

Pik = 0+030,00

Skala 1:100/100

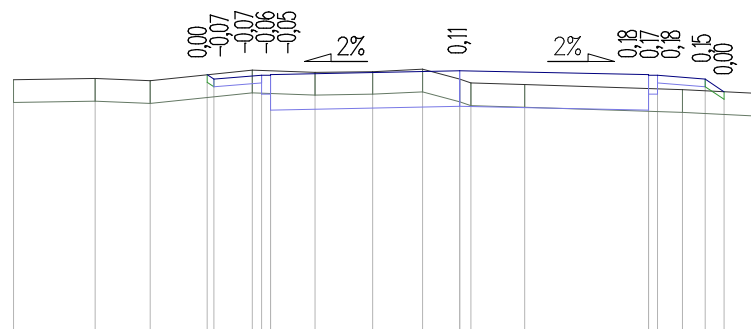


P.P. = 75,00

RZĘDNE PROJ.	78,43 78,37 78,42 78,42 78,43	78,48	78,43 78,42 78,37 78,20
RZĘDNE TEREN	78,36 78,38 78,35	78,49 78,46 78,47 78,50 78,37 78,32	78,30 78,23 78,18
ODLEGŁOŚCI	-5,90 -4,82 -4,09 -3,34 -3,25 -2,74 -2,62 -2,50 -1,91 -1,15 -0,49 0,00 0,15 0,86	2,50 2,62 2,95 3,25 3,50 3,97	

Pik = 0+040,00

Skala 1:100/100

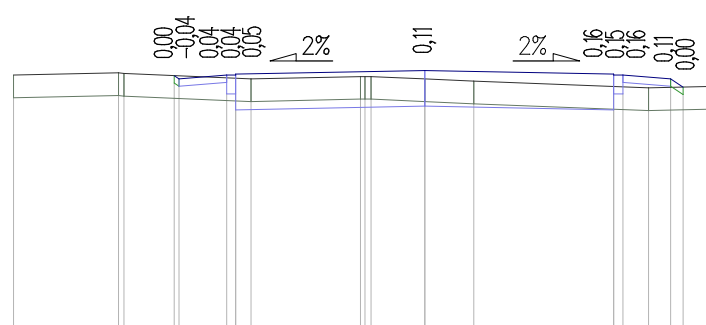


P.P. = 75,00

RZĘDNE PROJ.	78,35 78,31 78,36 78,36 78,37	78,42	78,37 78,36 78,36 78,31 78,20
RZĘDNE TEREN	78,36 78,39 78,38	78,34 78,34 78,34 78,31 78,28	78,19 78,21
ODLEGŁOŚCI	-5,44 -4,05 -3,98 -3,31 -3,25 -2,62 -2,50 -2,30 -0,85 -0,79 -0,71 0,00 0,65	2,50 2,62 2,96 3,25 3,41 3,90	

Pik = 0+050,00

Skala 1:100/100

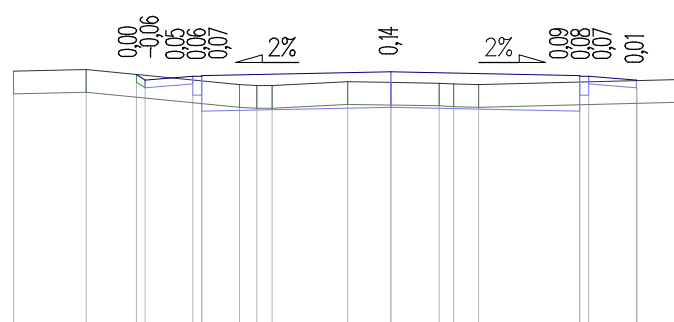


P.P. = 75,00

RZĘDNE PROJ.	78,32 78,25 78,30 78,30 78,31	78,36	78,31 78,30 78,30 78,25
RZĘDNE TEREN	78,37 78,39	78,23 78,22 78,21 78,20 78,19	78,26
ODLEGŁOŚCI	-4,99 -4,03 -3,36 -3,25 -2,62 -2,50 -2,00 -1,77 -1,57 -0,57 0,00 0,64 0,83 1,16	2,50 2,62 3,25 3,86	

oś nr 1

Pik = 0+060,00

Skala 1:100/100

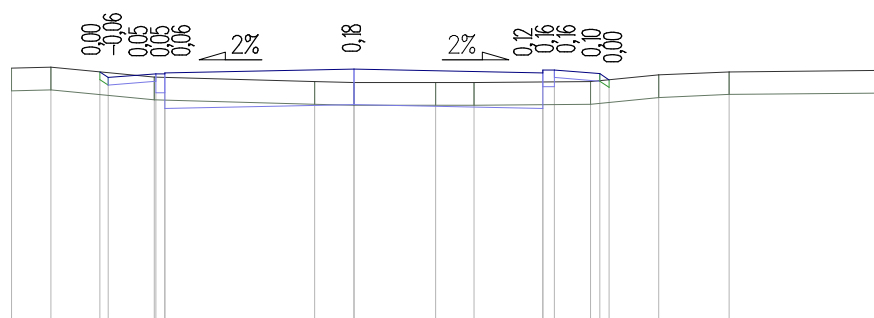


P.P. = 75,00

RZĘDNE PROJ.			78,37	78,24	78,29	78,29	78,31		78,36			78,31	78,35	78,35	78,30	78,21			
RZĘDNE TEREN	78,37	78,38			78,25			78,19	78,18	78,18	78,18			78,19	78,28		78,32		78,34
ODLEGŁOŚCI	-4,53	-4,01	-3,36	-3,23	-2,64	-2,62	-2,50	-0,52	0,00	1,08	1,59	2,50	2,65	3,15	3,25	3,57	4,03	4,96	7,00

Pik = 0+067,40

Skala 1:100/100

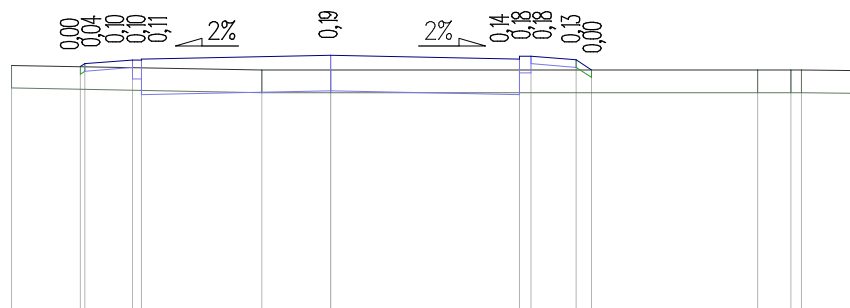


P.P. = 75,00

RZĘDNE PROJ.	78,24	78,28	78,33	78,33	78,34	78,39	78,39	78,34	78,38	78,38	78,33	78,20	78,20	78,20	78,19
RZĘDNE TEREN	78,26	78,28	78,33	78,33	78,34	78,39	78,39	78,34	78,38	78,38	78,33	78,20	78,20	78,20	78,19
ODLEGŁOŚCI	-4,22	-3,31	-3,25	-2,62	-2,50	-0,91	0,00	2,50	2,65	3,25	3,45	5,65	6,09	6,23	7,00

Pik = 0+070,00

Skala 1:100/100

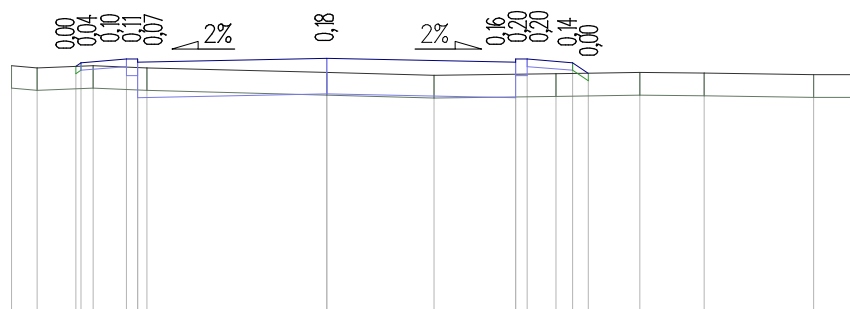

P.P. = 75,00

RZĘDNE PROJ.																				

oś nr 1

Pík = 0+080,00
 Skala 1:100/100

P.P. = 75,00

RZĘDNE PROJ.	78,49 78,40 78,44 78,44 78,40	78,46	78,40 78,44 78,44 78,40 78,39	
RZĘDNE TEREN	78,52	78,38 78,37	78,34	78,40 78,38
ODLEGŁOŚCI	-4,08 -3,38 -3,25 -2,65 -2,50 -1,86 -1,76 -1,74 -1,70	-0,48 0,00	0,90	2,50 2,65 3,25 3,27 4,03 6,91

Pík = 0+083,96
 Skala 1:100/100

P.P. = 75,00

RZĘDNE PROJ.	78,49 78,47 78,47 78,46 78,46 78,42	78,47	78,42 78,46 78,46 78,42	
RZĘDNE TEREN	78,47 78,50 78,41 78,39 78,46 78,46 78,46	78,45 78,43 78,42	78,39 78,39	78,43 78,42
ODLEGŁOŚCI	-4,23 -3,79 -3,77 -3,65 -3,43 -3,21 -2,78 -2,65 -2,50 -2,36 -1,71 -1,41	-0,50 -0,17 0,00	0,88 1,46	2,50 2,65 3,25 4,00 6,34

Pík = 0+090,00
 Skala 1:100/100


P.P. = 75,00

RZĘDNE PROJ.	78,53 78,45 78,50 78,50 78,46	78,51	78,46 78,50 78,50 78,45 78,48	
RZĘDNE TEREN	78,54 78,51 78,54 78,54 78,56 78,55 78,54	78,51 78,49	78,47	78,46 78,49 78,48
ODLEGŁOŚCI	-4,12 -3,53 -3,51 -3,34 -3,25 -2,65 -2,50 -1,74 -0,99 -0,50	0,00 0,30	0,87	2,31 2,50 2,65 3,25 3,29 3,96 5,49

oś nr 1

Pik = 0+100,00

Skala 1:100/100

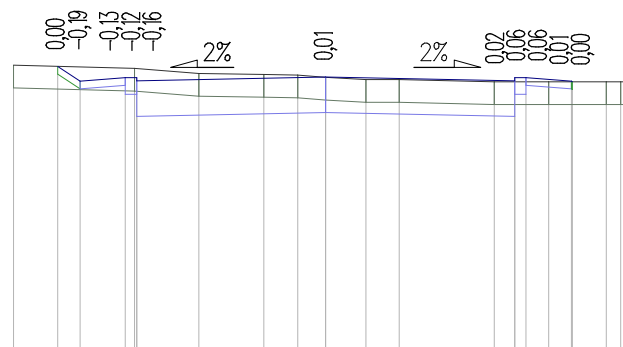


P.P. = 75,00

RZĘDNE PROJ.	78,79 78,59 78,64 78,60	78,65	78,60 78,64 78,59 78,58
RZĘDNE TEREN	78,80 78,76 78,69	78,68 78,67 78,64 78,61 78,61	78,58 78,58 78,58 78,58 78,58
ODLEGŁOŚCI	-4,13 -3,55 -3,25 -2,65 -2,53 -2,50	-1,68 -0,82 -0,37 0,00 0,53 0,97	2,23 2,50 2,65 2,95 3,25 3,26 3,71 3,90 4,07

Pik = 0+102,94

Skala 1:100/100

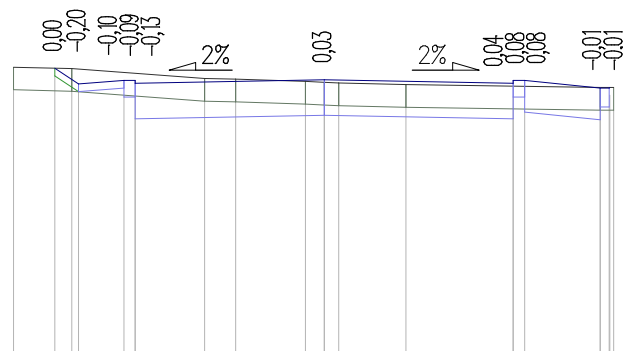


P.P. = 75,00

RZĘDNE PROJ.	78,86 78,65 78,69 78,65	78,70	78,65 78,69 78,69 78,59 78,59
RZĘDNE TEREN	78,87 78,85 78,72 78,71	78,68 78,67 78,66	78,64 78,60 78,60
ODLEGŁOŚCI	-4,11 -3,56 -3,44 -3,25 -2,65 -2,50	-1,58 -1,17 -0,25 0,00 0,19	1,08 2,50 2,65 3,65 3,77 3,83

Pik = 0+107,36

Skala 1:100/100

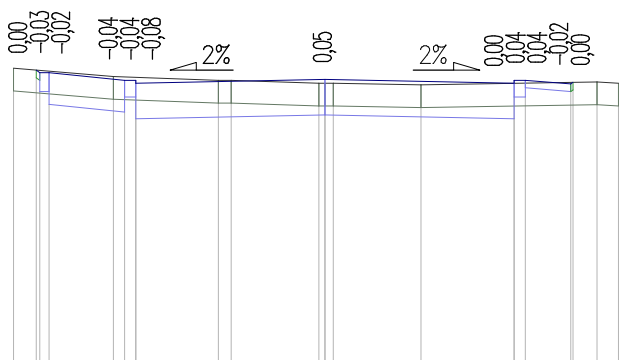


P.P. = 75,00

RZĘDNE PROJ.	78,92 78,89 78,89	78,79 78,79 78,75	78,80	78,75 78,79 78,74 78,76
RZĘDNE TEREN	78,95 78,84	78,79 78,79	78,75 78,75 78,75	78,73 78,77 78,75
ODLEGŁOŚCI	-4,12 -3,82 -3,77 -3,65	-2,80 -2,65 -2,50	-1,41 -1,24 -0,08 0,00 0,11	1,27 2,50 2,65 3,25 3,28 3,60 3,88

oś nr 1


Pik = 0+110,00
Skala 1:100/100

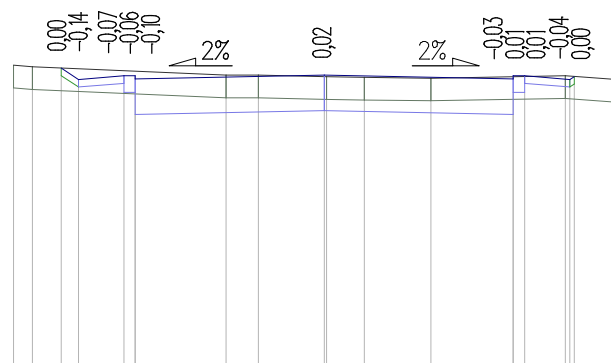

P.P. = 75,00

RZĘDNE PROJ.	78,95 78,80 78,85 78,85 78,81	78,86	78,81 78,85 78,85 78,80 78,84
RZĘDNE TEREN	78,99 78,97	78,86 78,86	78,82 78,85 78,80
ODLEGŁOŚCI	-4,11 -3,86 -3,48 -3,25 -2,65 -2,50	-1,30 -0,87	0,00 0,03 0,53 1,41 2,50 2,65 3,19 3,25 3,31 3,88


Pik = 0+120,00
Skala 1:100/100

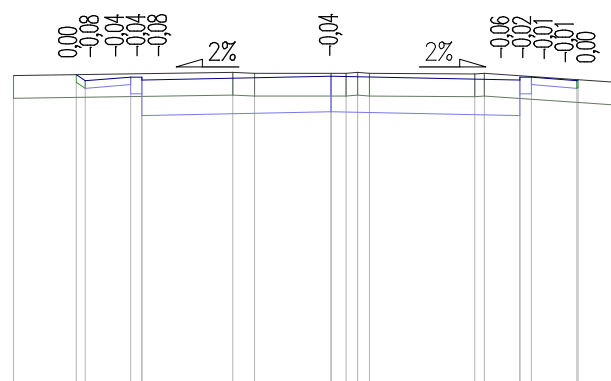

P.P. = 75,00

RZĘDNE PROJ.	79,10 79,02 79,07 79,07 79,03	79,08	79,03 79,07 79,02 79,03
RZĘDNE TEREN	79,09	79,13 79,12	79,11 79,12 79,12
ODLEGŁOŚCI	-4,20 -3,37 -3,25 -2,65 -2,50	-1,30 -1,01	0,00 0,20 0,35 0,51 1,90 2,03 2,50 2,65 3,25 3,27 3,89

Pik = 0+130,00
Skala 1:100/100

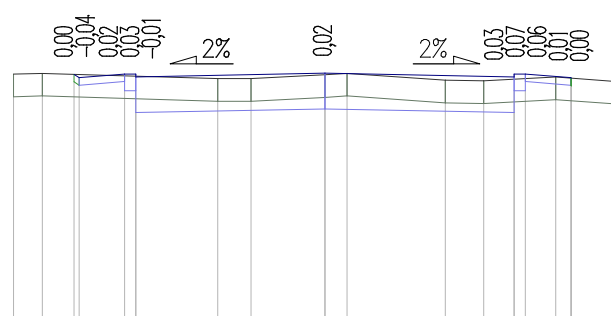


P.P. = 76,00

RZĘDNE PROJ.	79,28 79,23 79,28 79,28 79,24	79,29	79,24 79,28 79,23 79,22
RZĘDNE TEREN	79,28 79,29	79,22 79,22	79,20 79,19 79,24 79,23 79,18
ODLEGŁOŚCI	-4,12 -3,74 -3,32 -3,25 -2,65 -2,50	-1,42 -0,98	0,00 0,29 1,59 2,10 2,50 2,65 3,05 3,25 3,26 3,89

oś nr 1


Pik = 0+132,47
Skala 1:100/100

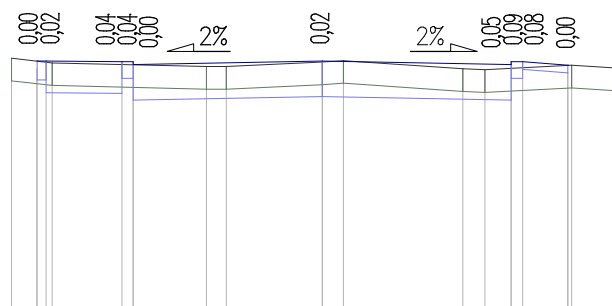

P.P. = 76,00

RZĘDNE PROJ.	79,32 79,33	79,32 79,28	79,33	79,28 79,32	79,27
RZĘDNE TEREN	79,36 79,30	79,25 79,25	79,31 79,33	79,22 79,21	79,27 79,23
ODLEGŁOŚCI	-4,11 -3,77 -3,65 -3,57	-2,65 -2,50	-1,53 -1,27	0,00 0,28	1,86 2,15 2,50 2,65 3,25 3,30 3,90


Pik = 0+140,00
Skala 1:100/100

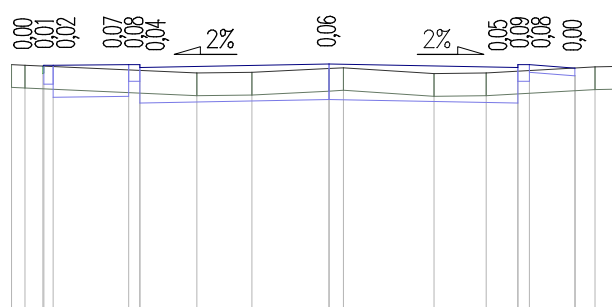

P.P. = 76,00

RZĘDNE PROJ.	79,34 79,35 79,35	79,36 79,36 79,32	79,37	79,32 79,36	79,31
RZĘDNE TEREN	79,36 79,35	79,25 79,26	79,31 79,32	79,24 79,25	79,33 79,34
ODLEGŁOŚCI	-4,20 -4,02 -3,79 -3,77 -3,65	-2,65 -2,50	-1,75 -1,02	0,00 0,19	1,39 2,08 2,50 2,65 3,25 3,52 3,92

Pik = 0+140,32
Skala 1:100/100

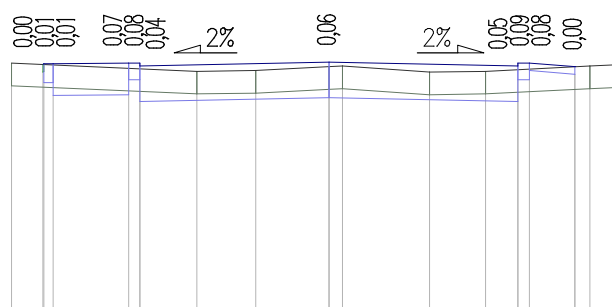


P.P. = 76,00

RZĘDNE PROJ.	79,34 79,35 79,35	79,36 79,36 79,32	79,37	79,32 79,36	79,31
RZĘDNE TEREN	79,36 79,35	79,25 79,26	79,31 79,32	79,24 79,25	79,32 79,34
ODLEGŁOŚCI	-4,20 -3,78 -3,77 -3,65	-2,65 -2,50	-1,75 -0,97	0,00 0,18	1,33 2,07 2,50 2,65 3,25 3,45 3,92

oś nr 1


Pik = 0+146,50
Skala 1:100/100

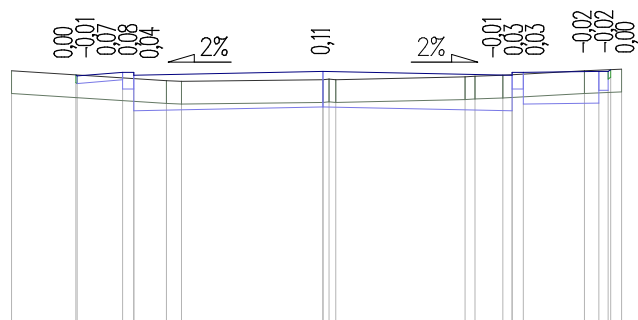

P.P. = 76,00

RZĘDNE PROJ.	79,30 79,28 79,33 79,33 79,29	79,34	79,29 79,33 79,33	79,34 79,34 79,36
RZĘDNE TEREN	79,35 79,27 79,28 79,29	79,23 79,24 79,23	79,27 79,28 79,29	79,35 79,34 79,37
ODLEGŁOŚCI	-4,12 -3,27 -3,25 -2,65 -2,50 -2,07 -1,87	0,00 0,08 0,17	1,88 2,01 2,48 2,50 2,65 3,46 3,65 3,77 3,80 3,95	


Pik = 0+149,33
Skala 1:100/100

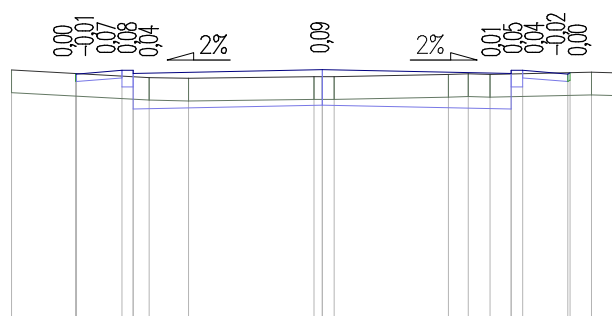

P.P. = 76,00

RZĘDNE PROJ.	79,27 79,27 79,31 79,31 79,27	79,32	79,27 79,31 79,31 79,27	79,28
RZĘDNE TEREN	79,32 79,27 79,28 79,29	79,23 79,23 79,23	79,26 79,27 79,26	79,29 79,28
ODLEGŁOŚCI	-4,11 -3,26 -3,25 -2,65 -2,50 -2,29 -1,77	-0,11 0,00 0,16	1,67 1,93 2,22 2,50 2,65 3,25 3,28 3,36 3,87	

Pik = 0+150,00
Skala 1:100/100

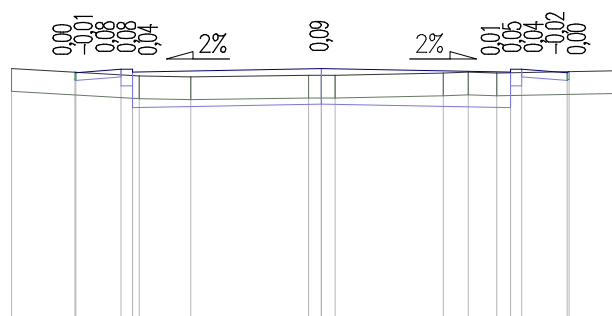


P.P. = 76,00

RZĘDNE PROJ.	79,27 79,26 79,31 79,31 79,27	79,32	79,27 79,31 79,31 79,27	79,28
RZĘDNE TEREN	79,32 79,27 79,28 79,29	79,23 79,23 79,23	79,26 79,27 79,26	79,29
ODLEGŁOŚCI	-4,10 -3,26 -3,25 -2,65 -2,50 -2,41 -1,73	-0,17 0,00 0,18	1,61 1,94 2,32 2,50 2,65 3,25 3,27 3,86	

oś nr 1


Pik = 0+157,98
Skala 1:100/100

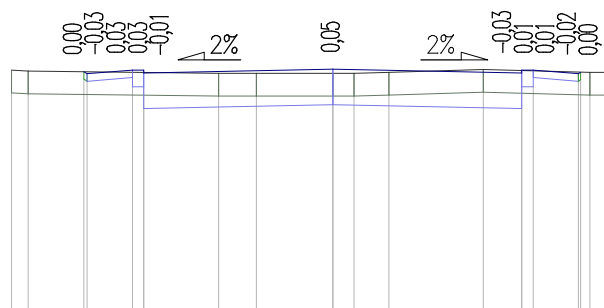

P.P. = 76,00

RZĘDNE PROJ.	79.24 79.21 79.26 79.22	79.27	79.22 79.26 79.26 79.21 79.23
RZĘDNE TEREN	79.26 79.25	79.22 79.22	79.27 79.23 79.23
ODLEGŁOŚCI	-4.25 -4.03 -3.29 -3.25 -2.65 -2.50	-1.51 -1.01	0.00 0.28 0.74 1.99 2.50 2.65 2.25 3.28 3.40 3.66


Pik = 0+160,00
Skala 1:100/100

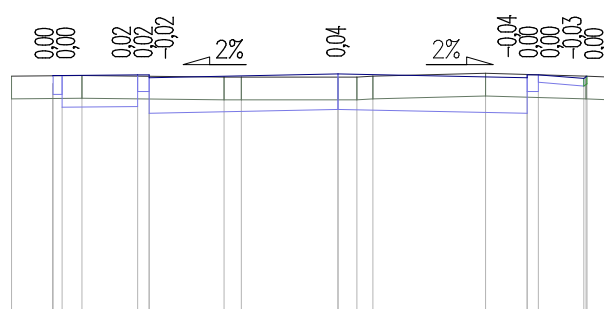

P.P. = 76,00

RZĘDNE PROJ.	79.24 79.24 79.25 79.25 79.21	79.26	79.21 79.25 79.25 79.20 79.23
RZĘDNE TEREN	79.23 79.24	79.22 79.22	79.27 79.23 79.22
ODLEGŁOŚCI	-4.32 -3.78 -3.68 -3.39 -2.65 -2.50	-1.51 -1.28	0.00 0.25 0.46 1.95 2.50 2.65 2.25 3.28 3.29 3.60


Pik = 0+160,93
Skala 1:100/100

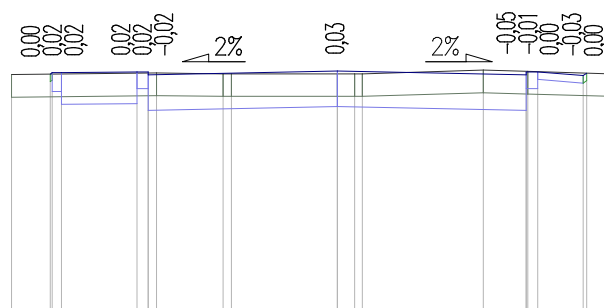

P.P. = 76,00

RZĘDNE PROJ.	79.22 79.23 79.23 79.24 79.24 79.20	79.25	79.20 79.24 79.24 79.20 79.23
RZĘDNE TEREN	79.21 79.23	79.22 79.22	79.27 79.25 79.22
ODLEGŁOŚCI	-4.31 -3.80 -3.77 -3.65 -2.65 -2.50 -2.39	-1.51 -1.40	0.00 0.23 0.33 1.93 2.50 2.52 2.65 2.25 3.28 3.30 3.62


Pik = 0+166,62
Skala 1:100/100

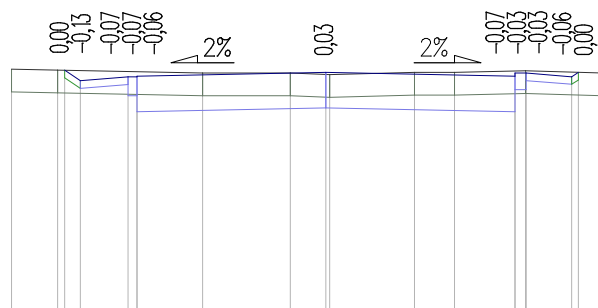

P.P. = 76,00

RZĘDNE PROJ.	79,25 79,11 79,16 79,17	79,22	79,17 79,21 79,21 79,16 79,22
RZĘDNE TEREN	79,26 79,25 79,25 79,25 79,21	79,21 79,19	79,22 79,22 79,24 79,21
ODLEGŁOŚCI	-4,16 -3,55 -3,46 -3,25 -2,62 -2,50	-1,63 -0,47 0,00 0,05	1,17 1,70 2,50 2,64 3,25 3,54 3,66


Pik = 0+170,00
Skala 1:100/100

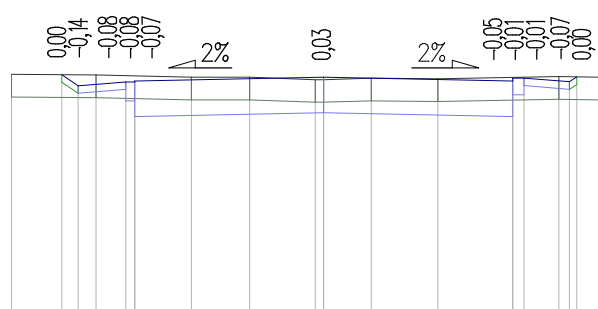

P.P. = 76,00

RZĘDNE PROJ.	79,23 79,09 79,14 79,15	79,20	79,15 79,19 79,14 79,21
RZĘDNE TEREN	79,24 79,23 79,23 79,20 79,20	79,17 79,17 79,19	79,18 79,21 79,20
ODLEGŁOŚCI	-4,13 -3,47 -3,25 -3,01 -2,62 -2,50	-1,75 -0,98 -0,11 0,00 0,63	1,51 2,50 2,65 3,11 3,25 3,55 3,64

Pik = 0+176,37
Skala 1:100/100

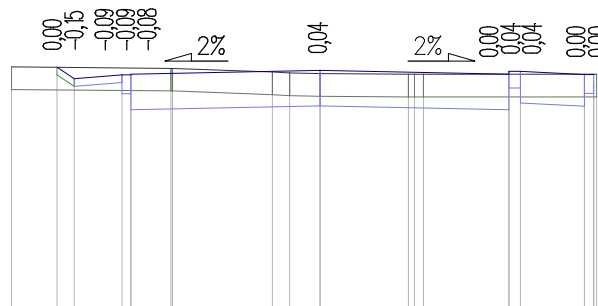


P.P. = 76,00

RZĘDNE PROJ.	79,20 79,05 79,10 79,11	79,16	79,11 79,15 79,15 79,11
RZĘDNE TEREN	79,21 79,19 79,19 79,14 79,13 79,12	79,11 79,11 79,11	79,11 79,11 79,11
ODLEGŁOŚCI	-4,08 -3,48 -3,25 -2,62 -2,50 -1,97 -1,95	-0,63 -0,40 0,00 1,17 1,25 1,57	2,50 2,65 3,50 3,62 3,66

oś nr 1

Pik = 0+180,00

Skala 1:100/100

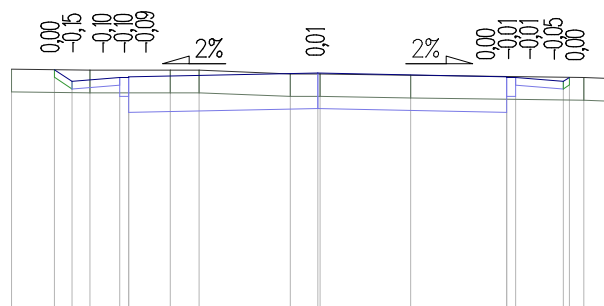


P.P. = 76,00

RZĘDNE PROJ.	79,18 79,03 79,08 79,08 79,09		79,14		79,09 79,08 79,08 79,03 79,08
RZĘDNE TEREN	79,19 79,18 79,18 79,18 79,18		79,13 79,13 79,11		79,08 79,07
ODLEGŁOŚCI	-4,05 -3,48 -3,23 -3,01 -2,62 -2,50 -1,96 -1,57		-0,36 0,00 0,03		1,23 2,50 2,62 3,23 3,52 3,85

Pik = 0+190,00

Skala 1:100/100

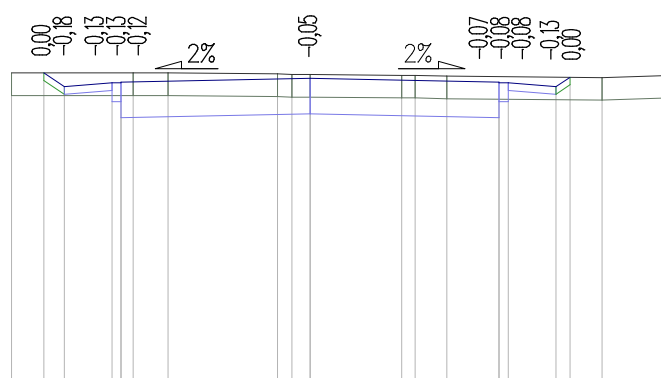


P.P. = 75,00

RZĘDNE PROJ.	79,15 78,97 79,02 79,02 79,03		79,08		79,03 79,02 79,02 78,97 79,09
RZĘDNE TEREN	79,15 79,15 79,15 79,15 79,15		79,14 79,13 79,13		79,12 79,12 79,11 79,09 79,12
ODLEGŁOŚCI	-3,95 -3,52 -3,25 -2,62 -2,50 -2,34 -1,88		-0,43 -0,24 0,00		1,21 1,39 1,81 2,50 2,62 3,25 3,44 3,86 4,77

Pik = 0+200,00

Skala 1:100/100

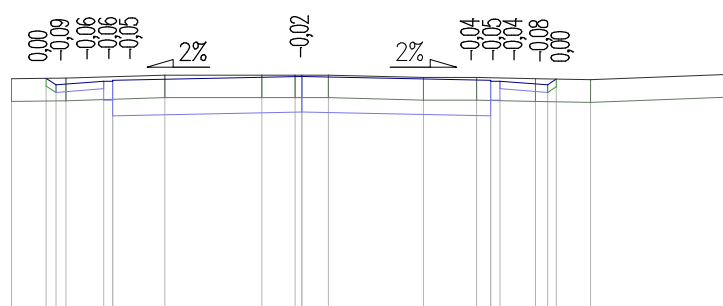


P.P. = 76,00

RZĘDNE PROJ.	79,12 79,03 79,08 79,08 79,09		79,14		79,09 79,08 79,08 79,03 79,11
RZĘDNE TEREN	79,11 79,12 79,16 79,16 79,16		79,16 79,16 79,16		79,13 79,13 79,11 79,10 79,17
ODLEGŁOŚCI	-3,84 -3,18 -3,25 -3,12 -2,62 -2,50 -1,81		-0,53 -0,09 0,00 0,35		1,61 2,31 2,50 2,62 3,09 3,25 3,36 3,82 5,70

oś nr 1

Pik = 0+206,23

Skala 1:100/100

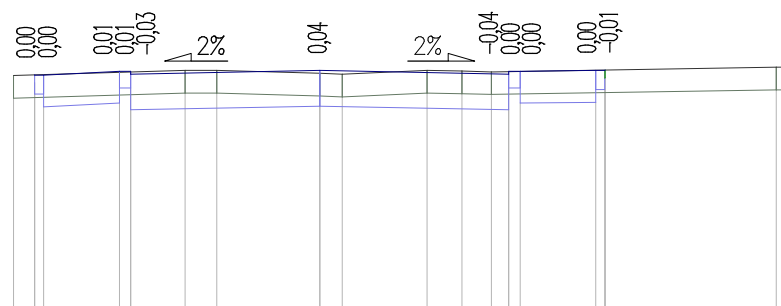


P.P. = 76,00

RZĘDNE PROJ.	79,12 79,12	79,17 79,17	79,13	79,18	79,13	79,17	79,18	79,18
RZĘDNE TEREN	79,11		79,18	79,18	79,14	79,17	79,16	79,22
ODLEGŁOŚCI	-4,05 -3,77 -3,66	-2,65 -2,50	-1,78 -1,36	0,00 0,30	1,42 1,88	2,27 2,50	2,65 3,65	3,77 6,04 6,19

Pik = 0+207,91

Skala 1:100/100

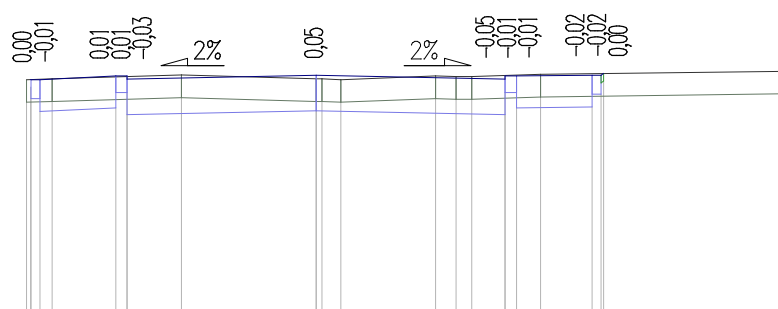


P.P. = 76,00

RZĘDNE PROJ.	79,13 79,13	79,18 79,18	79,14	79,19	79,14	79,18	79,19	79,21
RZĘDNE TEREN	79,13	79,14	79,19	79,14	79,17	79,20	79,19	79,24
ODLEGŁOŚCI	-3,83 -3,78 -3,65 -3,49	-2,65 -2,50	-1,78	0,00 0,08 0,33	1,58 1,85 2,06	2,50 2,65 2,97	3,65 3,77 3,80	6,12 6,19

Pik = 0+210,00

Skala 1:100/100

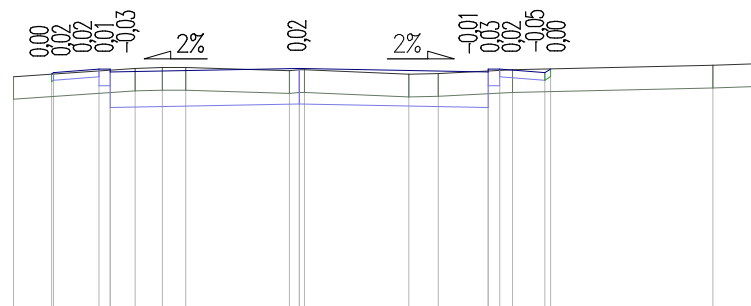


P.P. = 76,00

RZĘDNE PROJ.	79,12 79,14	79,19 79,19	79,20	79,15	79,19	79,19	79,19
RZĘDNE TEREN	79,09	79,20	79,21	79,12	79,18	79,24	79,26
ODLEGŁOŚCI	-3,78 -3,28 -3,25	-2,65 -2,50 -2,17	-1,81 -1,50	-0,13 0,00 0,07	1,45 1,84	2,50 2,65 2,82	3,25 3,52 5,47 6,09

oś nr 1

Pik = 0+220,00

Skala 1:100/100

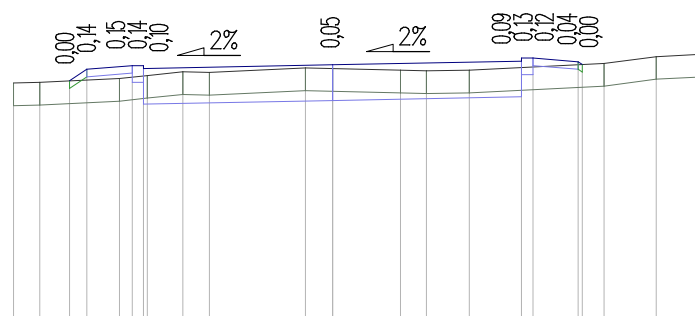


P.P. = 76,00

RZĘDNE PROJ.	79,18 79,33 79,38 79,38 79,34	79,39	79,44 79,48 79,48 79,43 79,40
RZĘDNE TEREN	79,15 79,16 79,21 79,25 79,30 79,29	79,35 79,34 79,32 79,31 79,32	79,41 79,50 79,53
ODLEGŁOŚCI	-4,22 -3,87 -3,48 -3,25 -2,87 -2,65 -2,50 -2,45 -1,98 -1,63	-0,36 0,00 0,90 1,24 1,81	2,50 2,65 3,25 3,30 3,59 4,28 4,90

Pik = 0+224,33

Skala 1:100/100

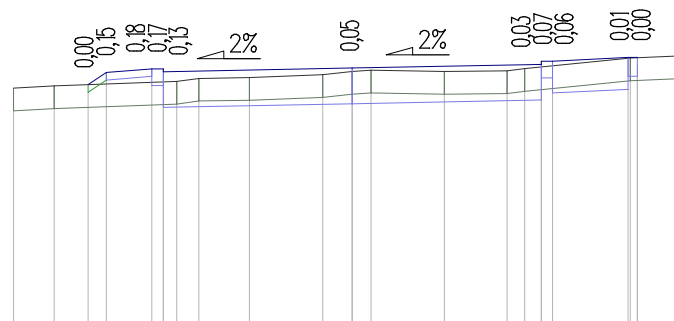


P.P. = 76,00

RZĘDNE PROJ.	79,25 79,41 79,46 79,46 79,42	79,47	79,52 79,56 79,56 79,61 79,61
RZĘDNE TEREN	79,20 79,23 79,29 79,33 79,34	79,38 79,42 79,44 79,42	79,43 79,46 79,60 79,63
ODLEGŁOŚCI	-4,48 -3,94 -3,49 -3,25 -2,65 -2,50 -2,32 -2,03 -1,36 -0,39 0,00 0,25 1,22 2,05 2,28 2,50 2,65 3,65 3,68 3,77 4,37		

Pik = 0+230,00

Skala 1:100/100

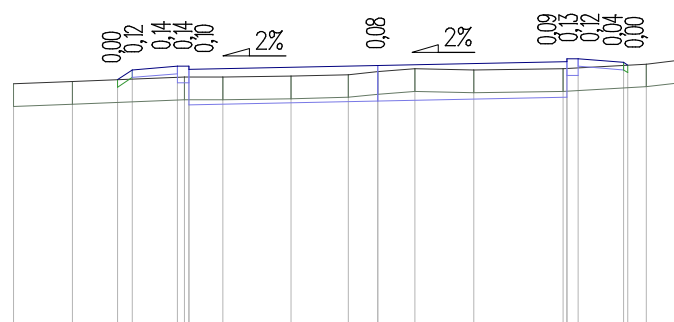


P.P. = 76,00

RZĘDNE PROJ.	79,33 79,46 79,51 79,51 79,47	79,52	79,57 79,61 79,61 79,56 79,53
RZĘDNE TEREN	79,28 79,31 79,37 79,37 79,38	79,40 79,44 79,48 79,46	79,48 79,54 79,60
ODLEGŁOŚCI	-4,82 -4,04 -3,44 -3,25 -2,65 -2,66 -2,50 -2,06 -1,15 -0,39 0,00 0,49 1,27 2,45 2,50 2,65 2,75 3,30 3,55 4,07		

oś nr 1

Pik = 0+240,00

Skala 1:100/100

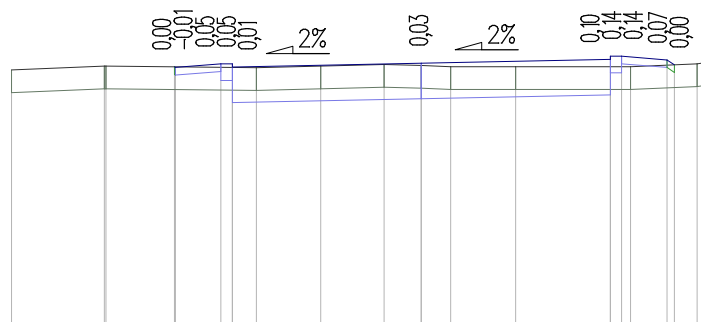


P.P. = 76,00

RZĘDNE PROJ.	79,44 79,43 79,48 79,48 79,44
RZĘDNE TEREN	79,40 79,45 79,45 79,43 79,45 79,47 79,46 79,44 79,44 79,48 79,50
ODLEGŁOŚCI	-5,42 -4,19 -4,17 -3,26 -3,25 -2,65 -2,50 -2,18 -1,33 -0,49 0,00 0,39 1,25 2,50 2,65 2,77 3,25 3,65 3,79

Pik = 0+244,93

Skala 1:100/100

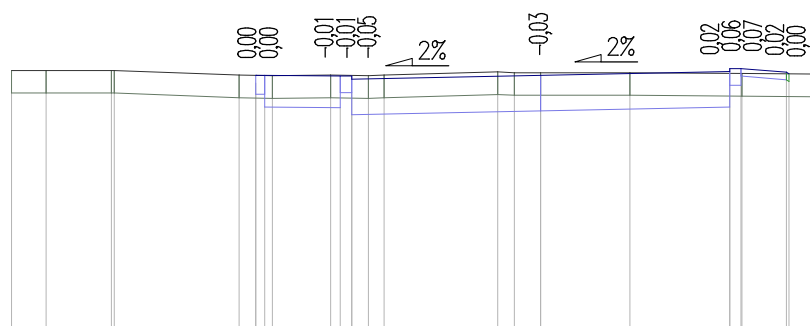


P.P. = 76,00

RZĘDNE PROJ.	79,45 79,45 79,44 79,44 79,40 79,45 79,50 79,54 79,54 79,49 79,46
RZĘDNE TEREN	79,51 79,51 79,51 79,51 79,45 79,44 79,45 79,44 79,45 79,49 79,48 79,48 79,48 79,47 79,46
ODLEGŁOŚCI	-7,00 -6,54 -5,68 -5,64 -3,99 -3,77 -3,65 -3,50 -2,78 -2,65 -2,50 -2,28 -2,07 -0,57 -0,35 0,00 1,18 2,50 2,65 2,66 3,25 3,29 3,68

Pik = 0+250,00

Skala 1:100/100

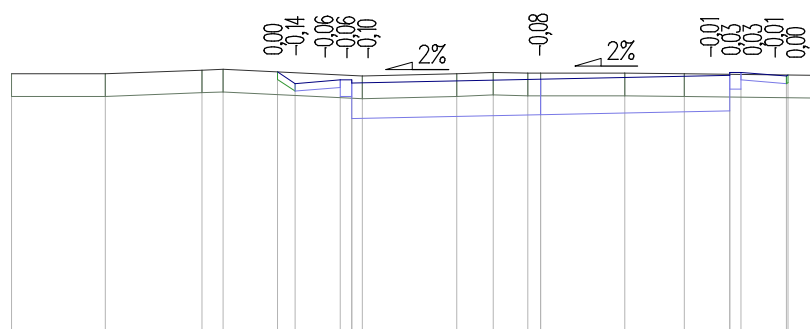

P.P. = 76,00

RZĘDNE PROJ.	79,49 79,54 79,39 79,39 79,35 79,40 79,45 79,49 79,49 79,44 79,45
RZĘDNE TEREN	79,47 79,47 79,52 79,53 79,44 79,47 79,49 79,48 79,48 79,48 79,47 79,45
ODLEGŁOŚCI	-7,00 -5,76 -4,48 -4,20 -3,48 -3,25 -2,65 -2,50 -2,36 -1,11 -0,63 -0,17 0,00 1,11 1,90 2,50 2,65 2,65 3,25 3,27 3,65

oś nr 1

Pik = 0+259,79

Skala 1:100/100

P.P. = 76,00

RZĘDNE PROJ.				79,40	79,25	79,30	79,30	79,26		79,31		79,36	79,40	79,45	79,45	79,47		
RZĘDNE TEREN	79,32	79,32	79,33	79,41	79,43	79,43	79,49	79,49	79,47	79,46	79,45	79,45	79,47	79,47	79,43	79,42		
ODLEGŁOŚCI	-7,00	-5,83	-5,51	-3,46	-3,25	-2,99	-2,65	-2,50	-0,88	-0,73	0,00	0,87	0,96	1,36	2,50	2,65	3,65	3,77

Pik = 0+260,00

Skala 1:100/100

P.P. = 76,00

RZĘDNE PROJ.				79,39	79,25	79,30	79,30	79,26		79,31		79,36	79,40	79,45	79,45	79,47		
RZĘDNE TEREN	79,32	79,32	79,33	79,40	79,43	79,43	79,48	79,48	79,47	79,46	79,45	79,45	79,46	79,47	79,47	79,42	79,42	
ODLEGŁOŚCI	-7,00	-5,83	-5,53	-3,46	-3,17	-2,65	-2,53	-2,50	-0,95	-0,73	0,00	0,81	0,97	1,63	2,50	2,65	3,65	3,77

Pik = 0+270,00

Skala 1:100/100

P.P. = 76,00


RZĘDNE PROJ.				79,30	79,16	79,21	79,21	79,17		79,22		79,27	79,31	79,26	79,41			
RZĘDNE TEREN	79,22	79,28	79,31	79,31	79,32	79,31	79,32	79,31	79,31	79,31	79,29	79,29	79,40	79,46	79,31	79,32	79,32	
ODLEGŁOŚCI	-7,00	-3,85	-3,46	-3,29	-3,26	-2,66	-2,65	-2,50	-0,81	-0,10	0,00	2,00	2,50	2,65	3,23	3,47	5,07	6,70

oś nr 1

Pik = 0+276,87

Skala 1:100/100

P.P. = 76,00

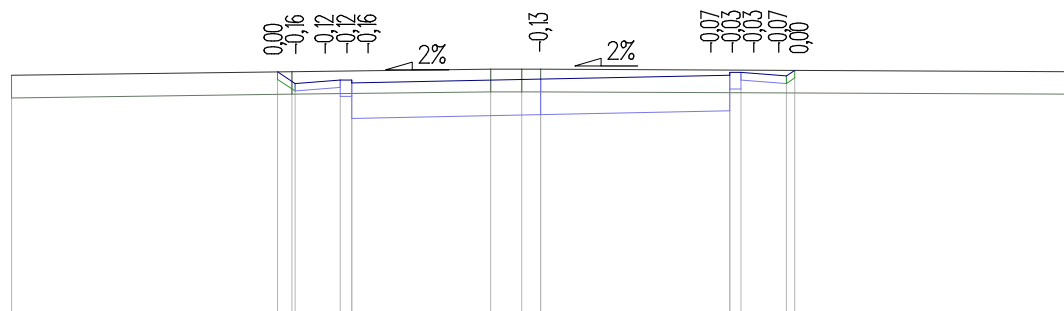

RZĘDNE PROJ.		79,23	79,07	79,12	79,12	79,16		79,13		79,18	79,22	79,22	79,17	79,25		
RZĘDNE TEREN	79,18	79,23						79,26	79,26	79,26					79,23	
ODLEGŁOŚCI	-7,00	-3,48	-3,29	-3,25	-2,65	-2,50		-0,66	-0,25	0,00		2,50	2,65	3,25	3,36	7,00