


1
187.52

PRZEKRÓJ I-I

187.62

m n.p.m.

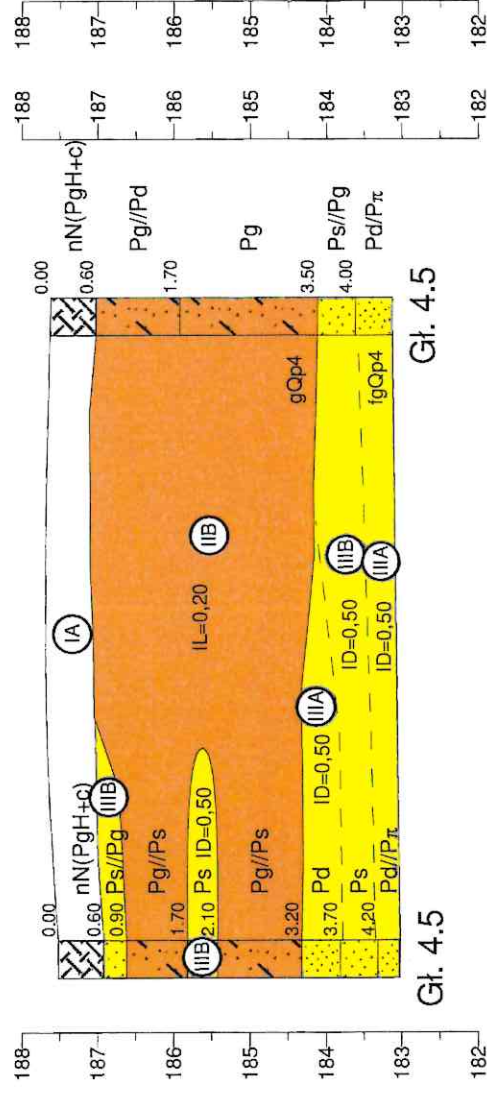


3
187.11

PRZEKRÓJ II-II

187.17

m n.p.m.

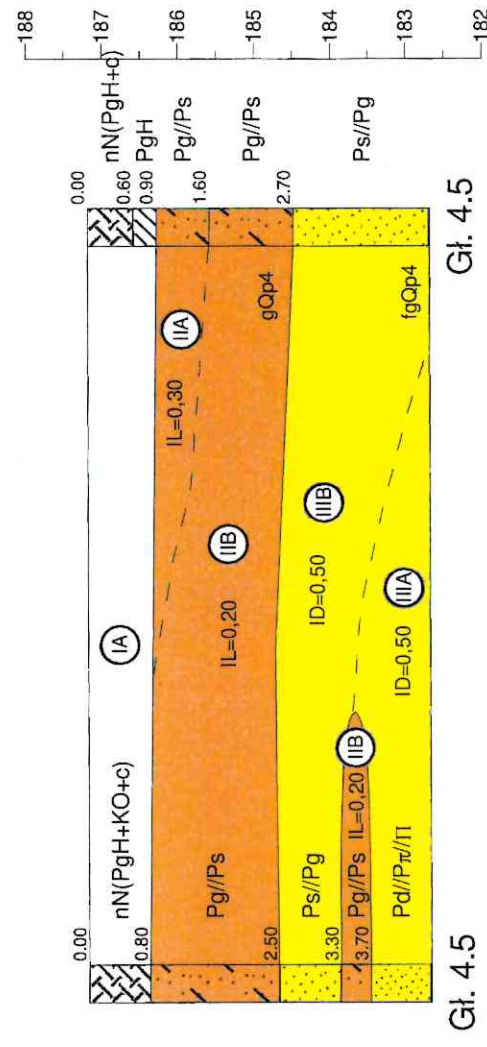


3
187.11

PRZEKRÓJ III-III

1
187.52

m n.p.m.


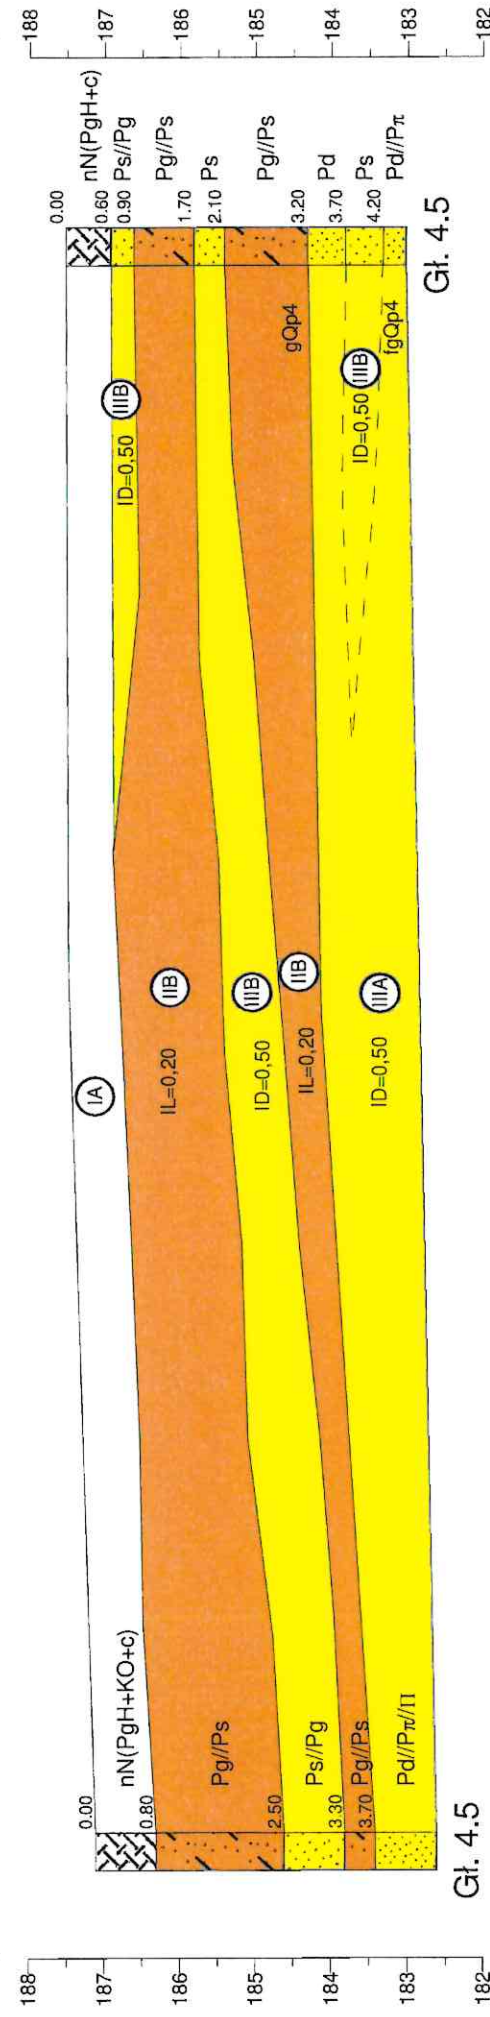


4
187.17

PRZEKRÓJ IV-IV

2
187.62

m n.p.m.

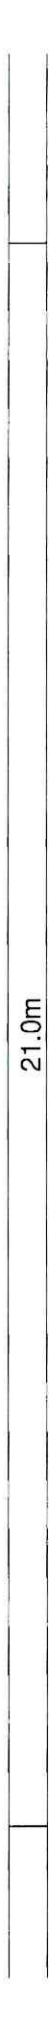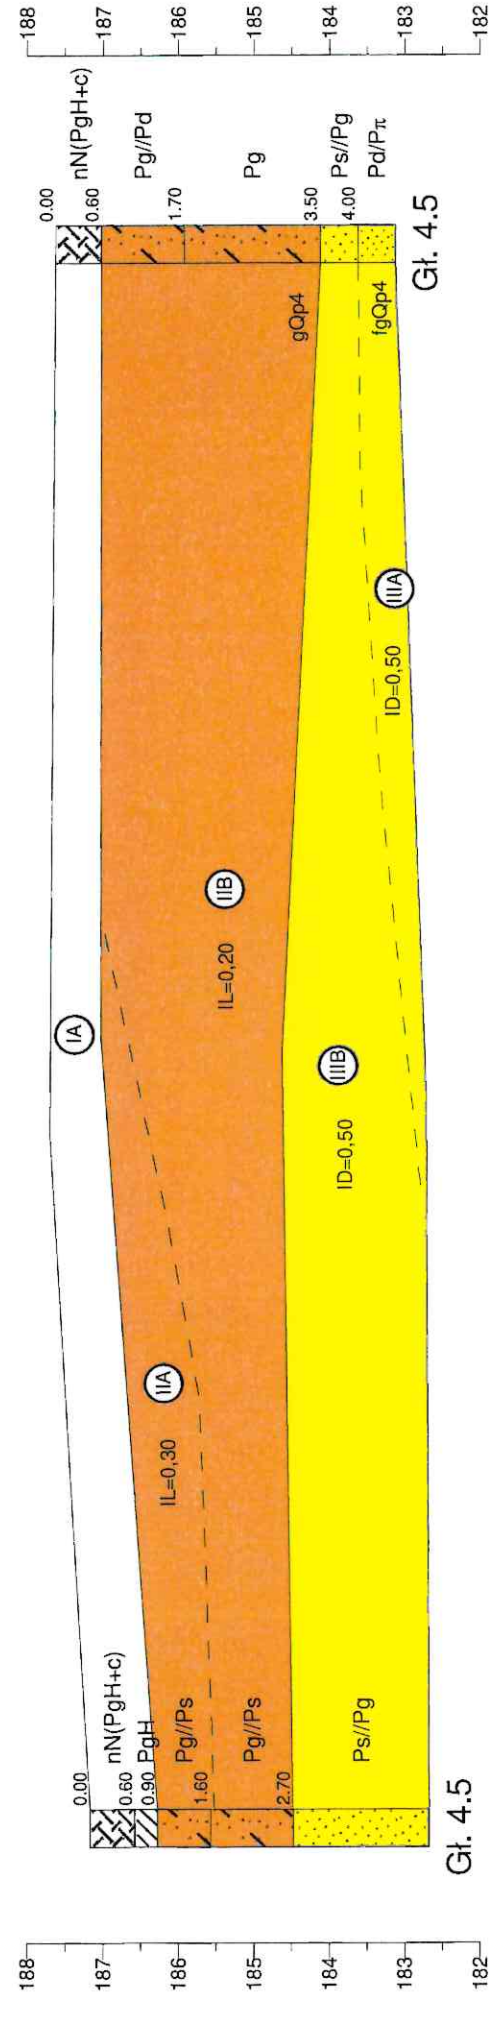


5
186.91

PRZEKRÓJ V-V

6
186.97

m n.p.m.

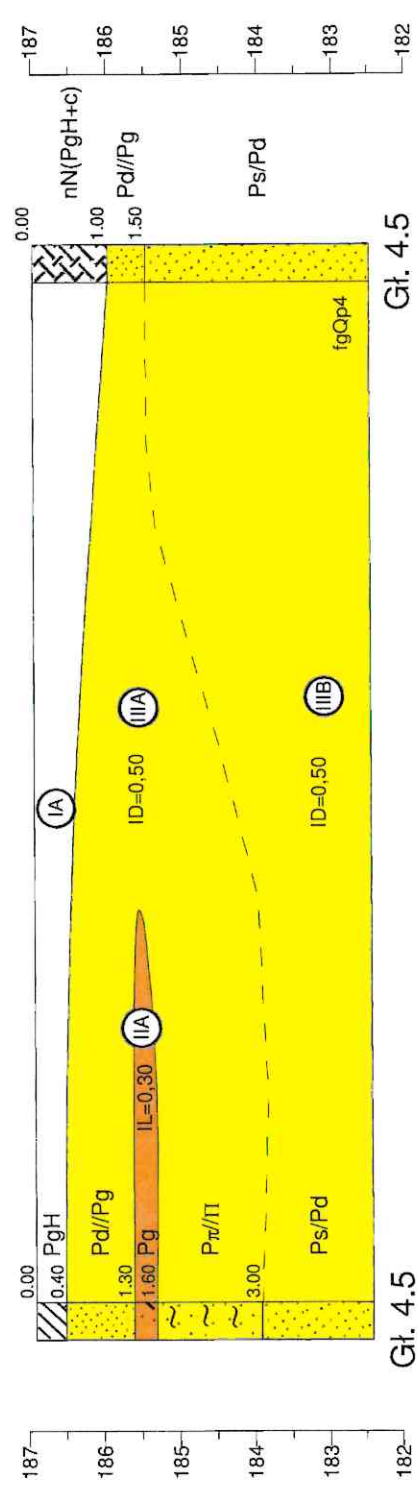

Zat.Nr	4
Skala	100 1: 100

