

# Zakładnik 1 do OP2

cdc. 110

cdc. 109

cdc. 108

cdc. 107




cdc. 106

cdc. 105

cdc. 104

cdc. 103

cdc. 102

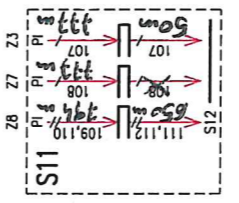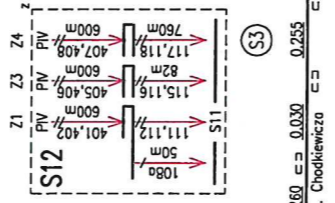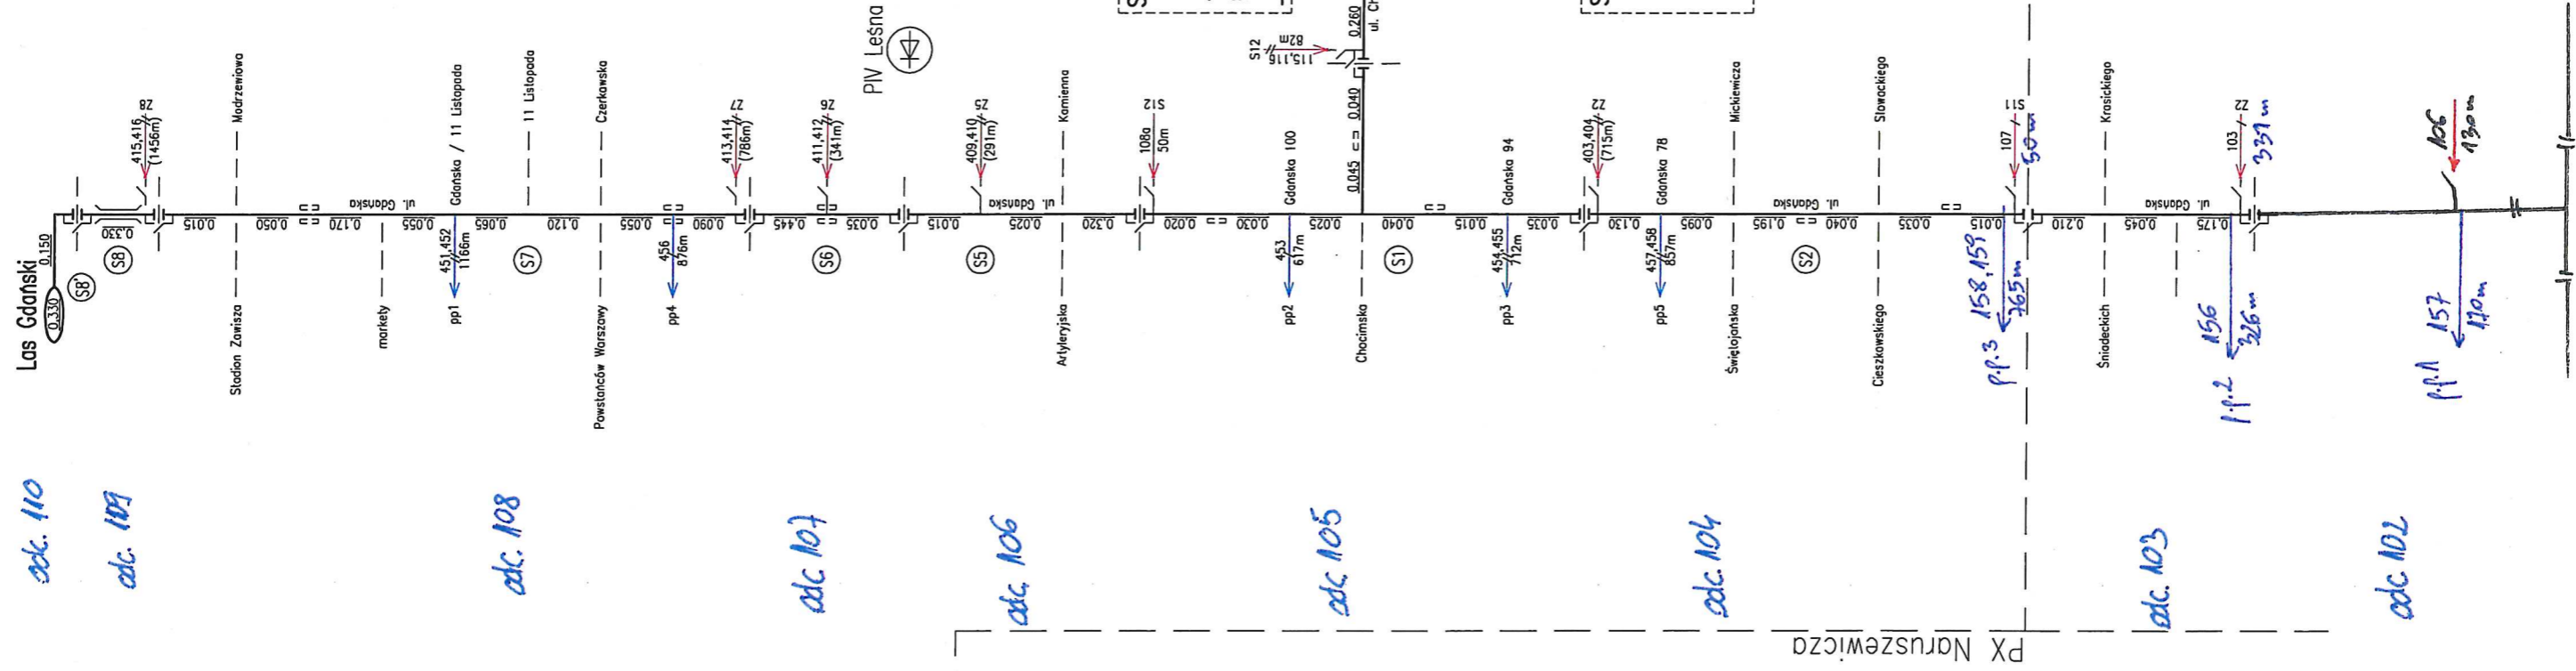

PX Naruszewicza  
PIII Gdanska  
PI Redtowska

cdc. 113

cdc. 112

cdc. 111

P.I. 3  
158.159  
265m

P.I. 2  
156  
226m

P.I. 1  
157  
170m

106  
130m