


H

I

J

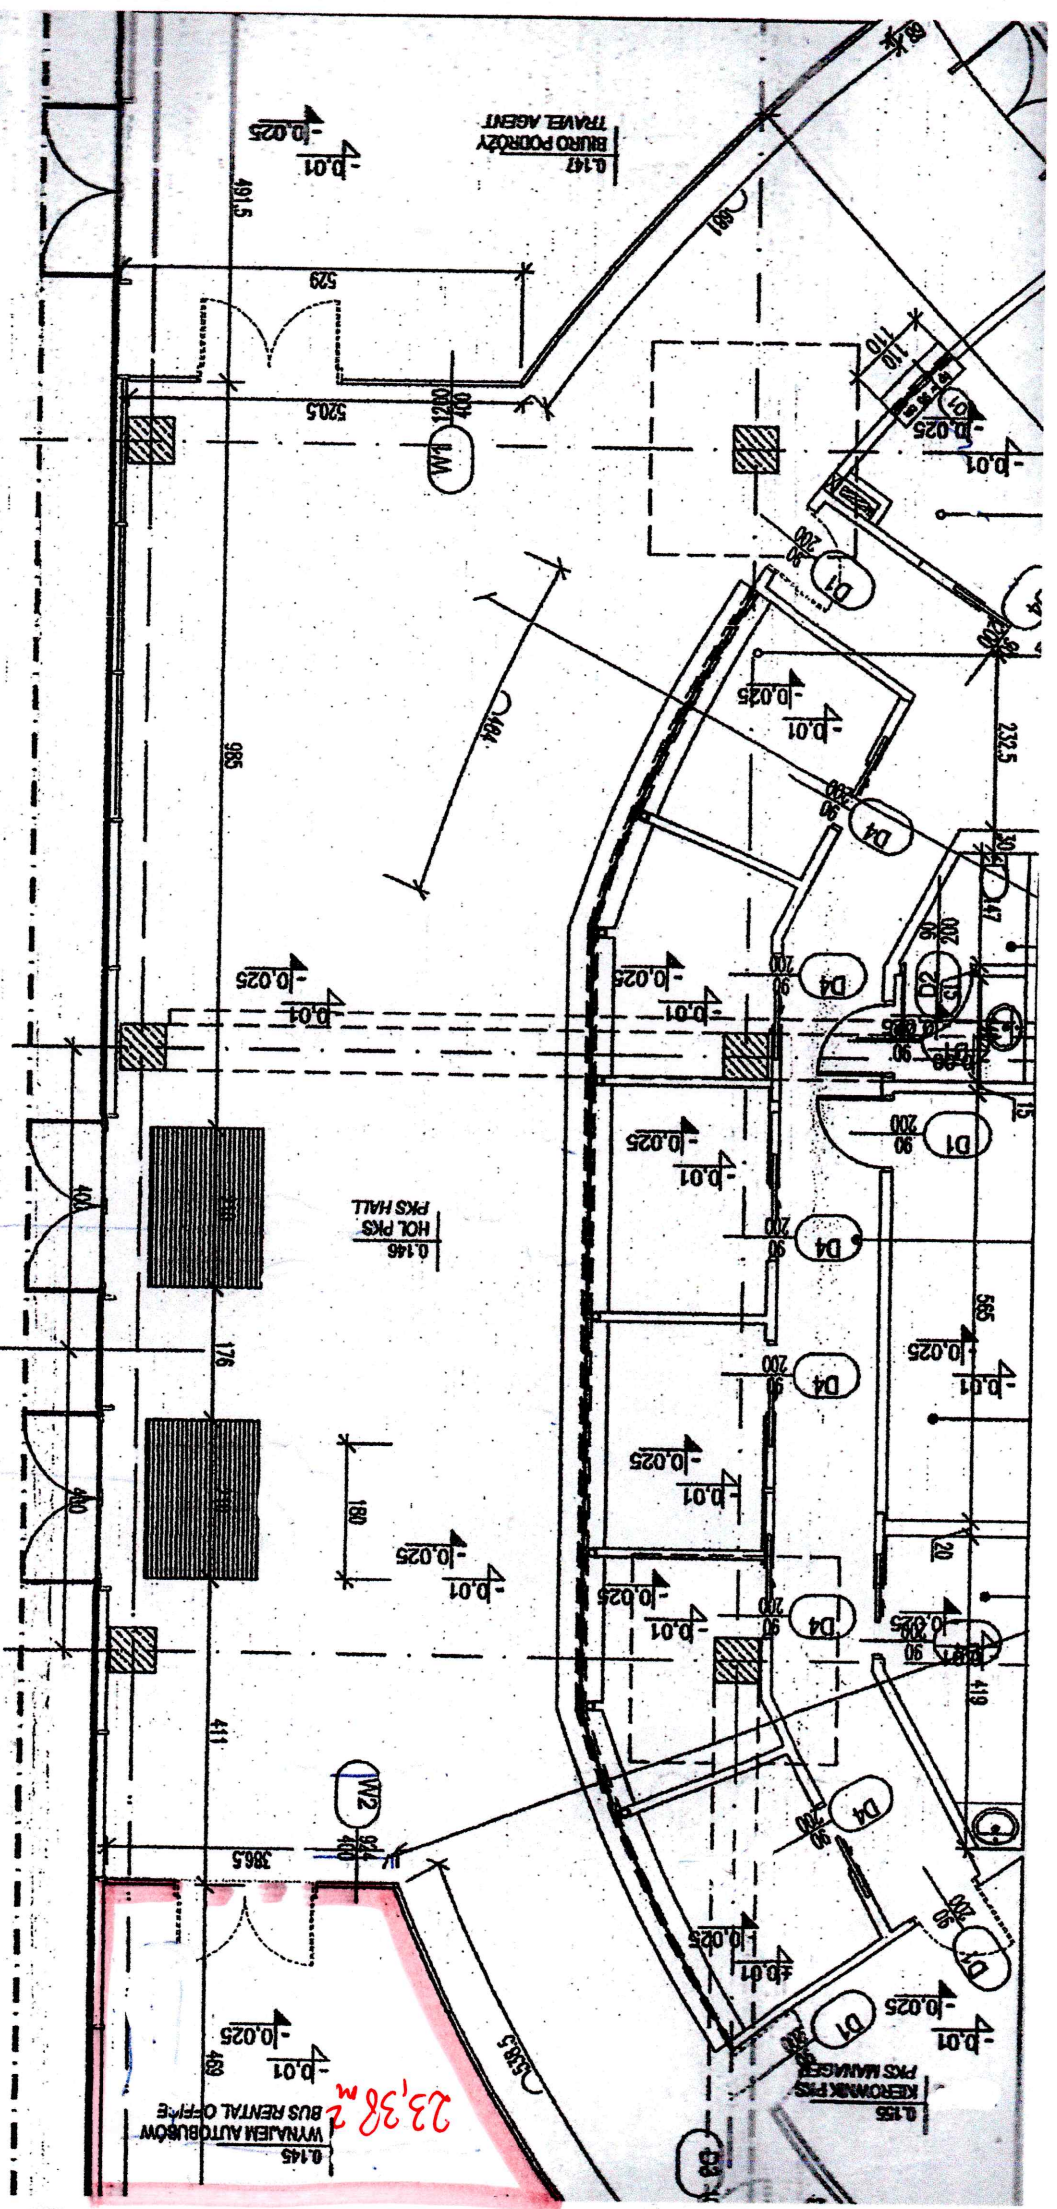

23,38 m<sup>2</sup>  
WYNAJEM AUTOBUSOW  
BUS RENTAL OFFICE  
0.145