


Bydgoszcz	
Miasta Bydgoszczy	
Przebieg	Podpisy
Z-7210/278/87 o sporz. proj. drog., miej. przepr. 3/POOK/03 konstr. budowlanej	
0126/POOD/08 m. do projektowania zjazd w spec. drogowy	
1:500	1.2
Skala	Nr rysunku

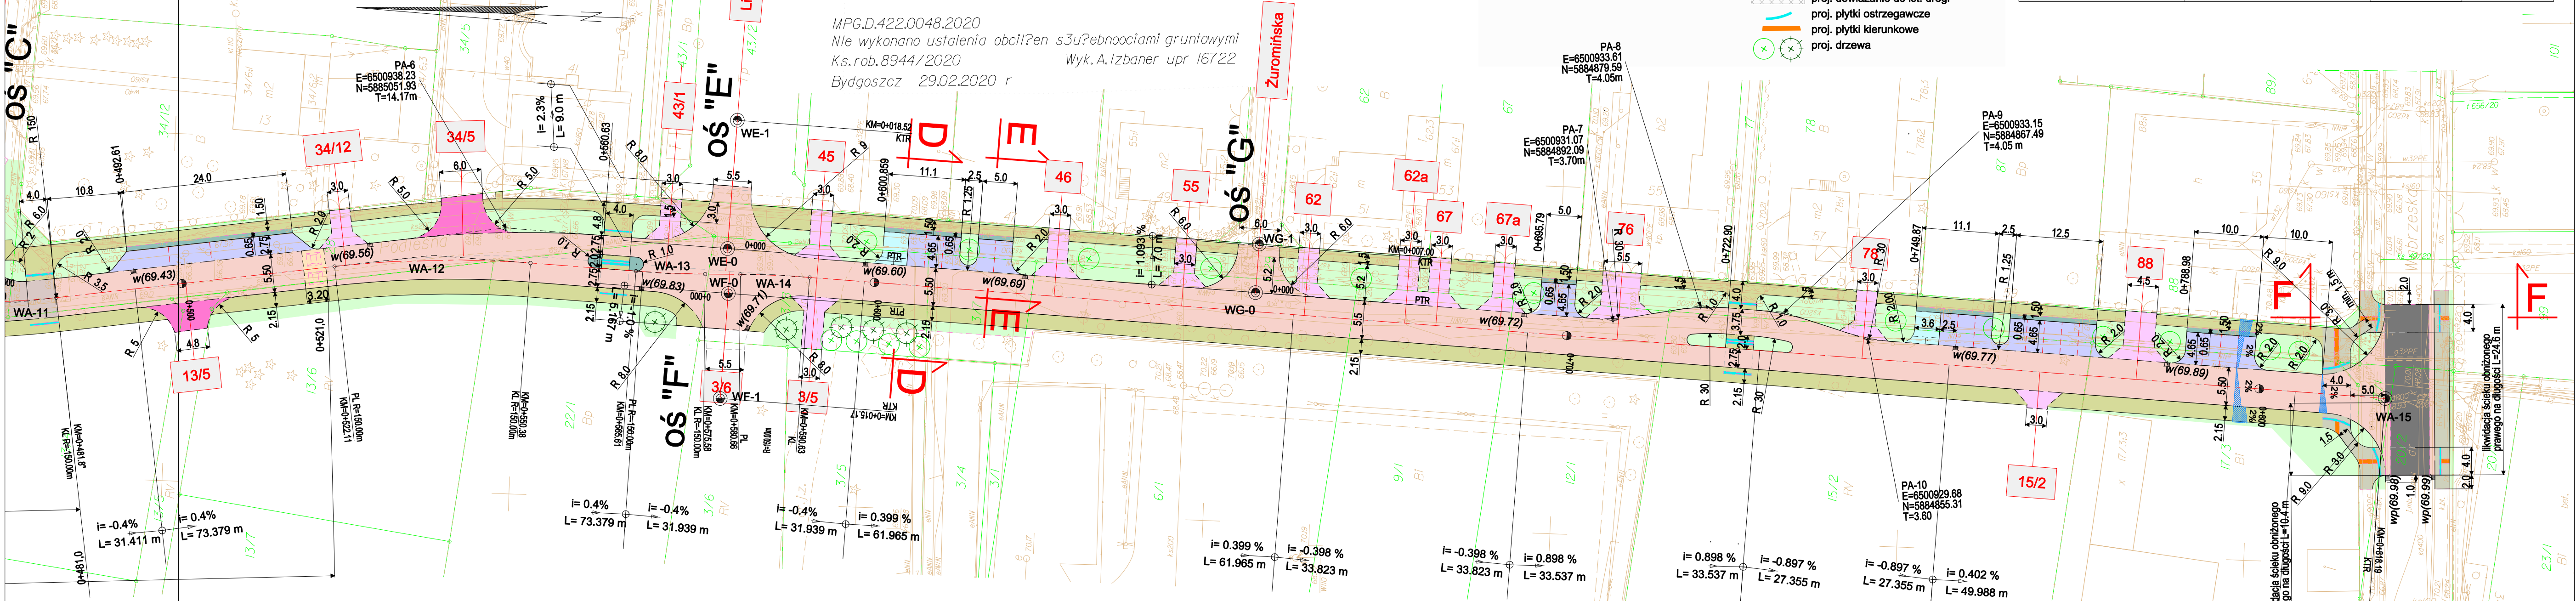

WA-0 oś "A"	WA-1 oś "A"	WA-2 oś "A"	WA-3 oś "A"	WA-4 oś "A"	WA-5 oś "A"	WA-6 oś "A"	WA-7 oś "A"	WB-0 oś "B"	WB-1 oś "B"	WB-2 oś "B"	WC-0 oś "C"	WC-1 oś "C"	WF-0 oś "F"	WF-1 oś "F"
E=6500846.37 N=5885570.60	E=6500857.432m N=5885569.346m alfa=12.5660 GRAD T1=7.92m T2=7.92m	E=6500882.060m N=5885561.444m alfa=65.5259 GRAD T1=16.96m T2=16.96m	E=6500892.658m N=5885516.397m alfa=9.0285 GRAD T1=28.41m T2=28.41m	E=6500904.285m N=5885386.450m alfa=-4.6631 GRAD T1=1.83m T2=1.83m	E=6500906.807m N=5885371.067m alfa=9.2921 GRAD T1=3.66m T2=3.66m	E=6500907.067m N=5885355.366m alfa=-4.6290 GRAD T1=1.82m T2=1.82m	E=6500907.752m N=5885347.705m alfa=-4.6291 GRAD T1=1.82m T2=1.82m	E=6500892.35 N=5885538.34	E=6500941.46 m N=5885547.17m alfa=17.7997 GRAD T1=28.57m T2=28.57m	E=6500995.26 N=5885541.67	E=6500927.19 N=5885127.80	E=6501160.50 N=5885112.90	E=6500930.04 N=5885019.54	E=6500914.88 N=5885020.13
WA-8 oś "A"	WA-9 oś "A"	WA-10 oś "A"	WA-11 oś "A"	WA-12 oś "A"	WA-13 oś "A"	WA-14 oś "A"	WA-15 oś "A"	WD-0 oś "D"	WD-1 oś "D"	WD-2 oś "D"	WE-0 oś "E"	WE-1 oś "E"	WG-0 oś "G"	WG-1 oś "G"
E=6500910.284m N=5885332.208m alfa=9.2922 GRAD T1=3.66m T2=3.66m	E=6500910.534m N=5885316.621m alfa=1.7307 GRAD T1=1.83m T2=1.83m	E=6500917.601m N=5885237.633m alfa=1.7307 GRAD T1=2.04m T2=2.04m	E=6500924.741m N=5885122.739m alfa=-5.6017 GRAD T1=6.60m T2=6.60m	E=6500933.873m N=5885062.333m alfa=-1.9958 GRAD T1=14.17m T2=14.17m	E=6500932.553m N=5885027.970m alfa=-4.2312 GRAD T1=4.99m T2=4.99m	E=6500932.976m N=5885012.918m alfa=4.2312 GRAD T1=4.99m T2=4.99m	E=6500924.05 N=5884780.54	E=6500887.86 N=5885567.87	E=6500944.035m N=5885561.729m alfa=8.666m T2=8.66m	E=6500944.41 N=5885548.76	E=6500936.49 N=5885019.90	E=6500955.00 N=5885019.19	E=65009330.69 N=58849436.78	E=6500940.06 N=5884943.41
L1 L=7.30m R=50.00m	L1 L=3.66m R=50.00m	L1 L=4.08m R=150.00m	L1 L=13.20m R=150.00m	L1 L=28.26m R=150.00m	L1 L=9.97m R=150.00m	L1 L=9.97m R=150.00m			L1 L=14.27m R=10.00m					