



km 0+020 do km 0+030

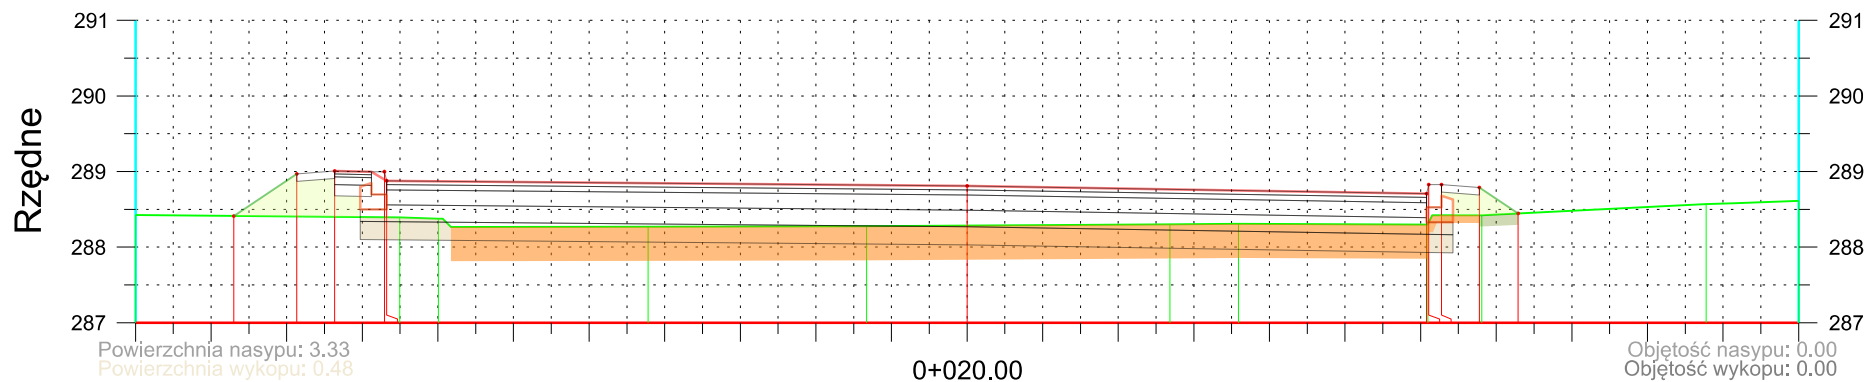

Odległości:	-9.70	-8.87	-8.37	-7.71	-7.08	0.00	6.09	6.58	6.78	7.29	
Rzędne projektowane:	288.41	288.97	289.01	289.00	288.98	288.81	288.71	288.67	288.79	288.45	
Odległości:	-11.00			-7.50	-6.99	-4.22	-1.33	2.88	3.59		
Rzędne terenu	288.42			288.39	288.38	288.27	288.28	288.30	288.31	288.30	288.57

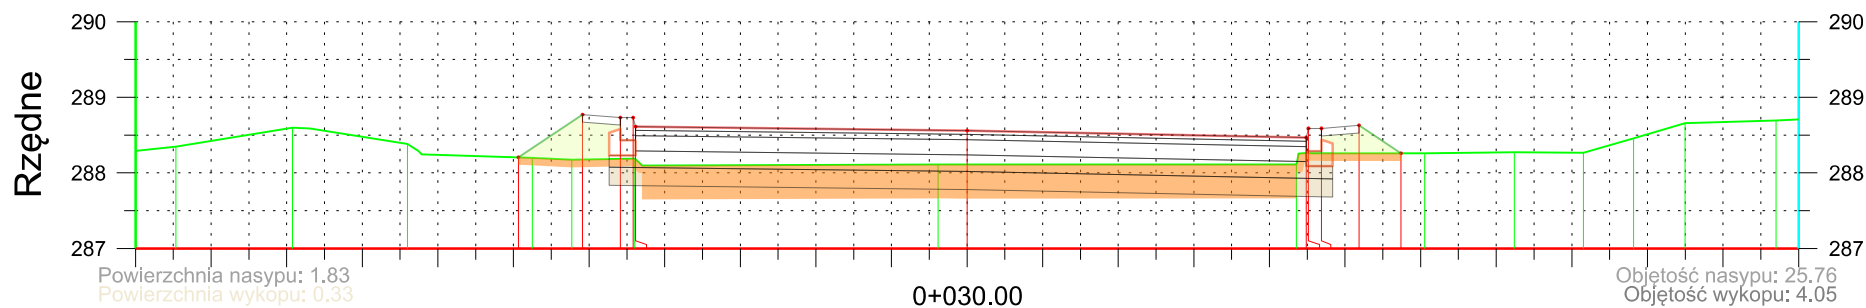

Odległości:				-5.93	-5.09	-4.59	-4.02	-4.39	0.00	4.36	4.49	4.52	4.69	5.19	5.74	
Rzędne projektowane:				288.21	288.77	288.73	288.73	288.61	288.56	288.47	288.53	288.53	288.63	288.26	288.26	
Odległości:	-11.00	-10.47	-8.92	-7.40	-5.75	-5.23	-4.40	-0.38	-0.38	4.36	6.05	7.24	8.15	8.82	9.50	10.70
Rzędne terenu	288.29	288.35	288.60	288.38	288.20	288.17	288.19	288.11	288.11	288.11	288.26	288.27	288.26	288.46	288.66	288.69