




Pik = 0+000,00  
Skala 1:100/100  
Nr PP = 1

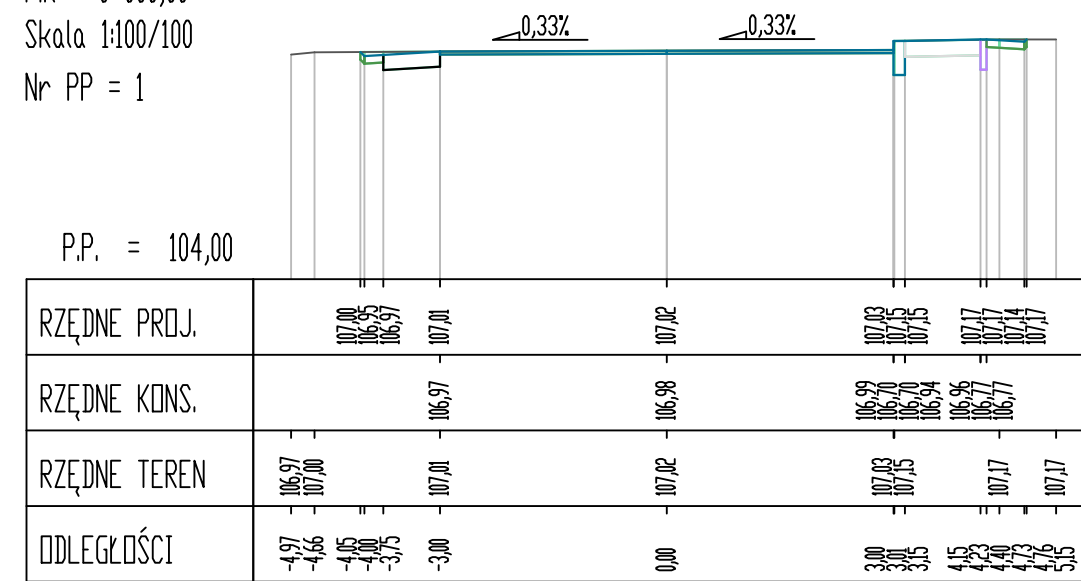


Pik = 0+025,00  
Skala 1:100/100  
Nr PP = 2

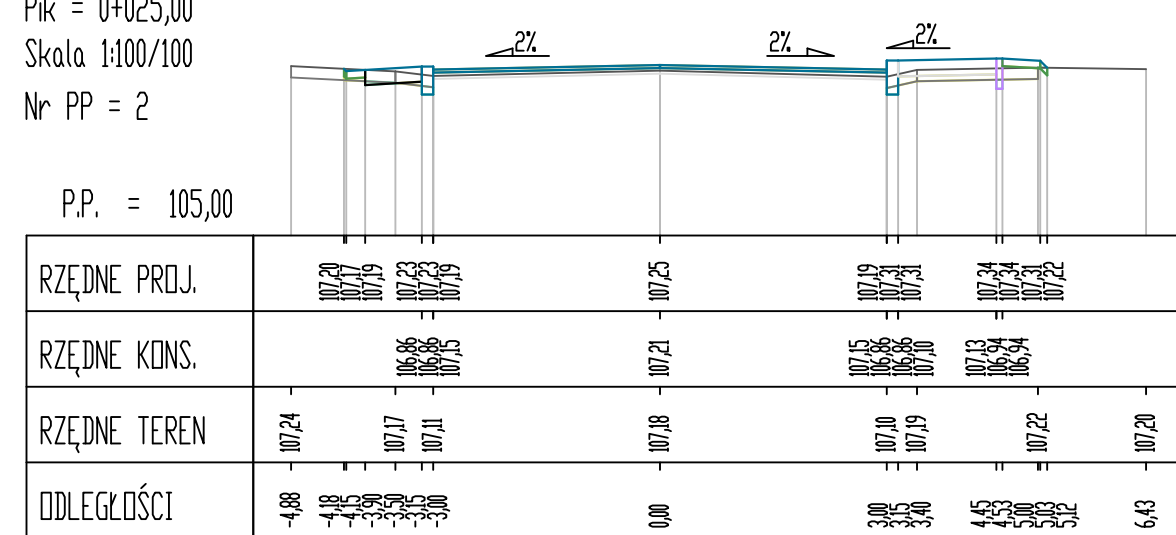


Pik = 0+050,00  
Skala 1:100/100  
Nr PP = 3

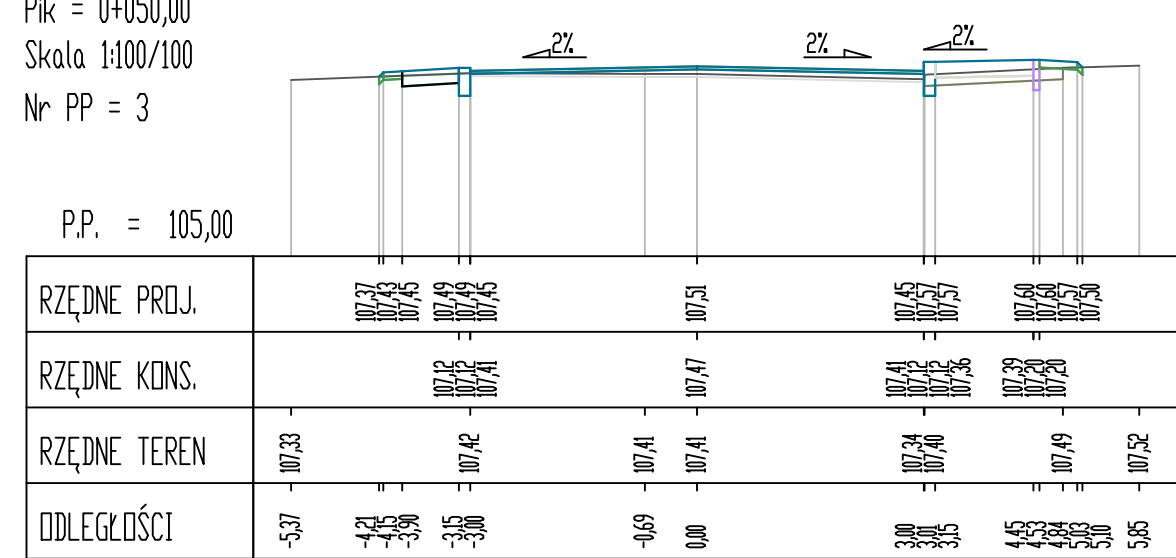


Pik = 0+075,00  
Skala 1:100/100  
Nr PP = 4

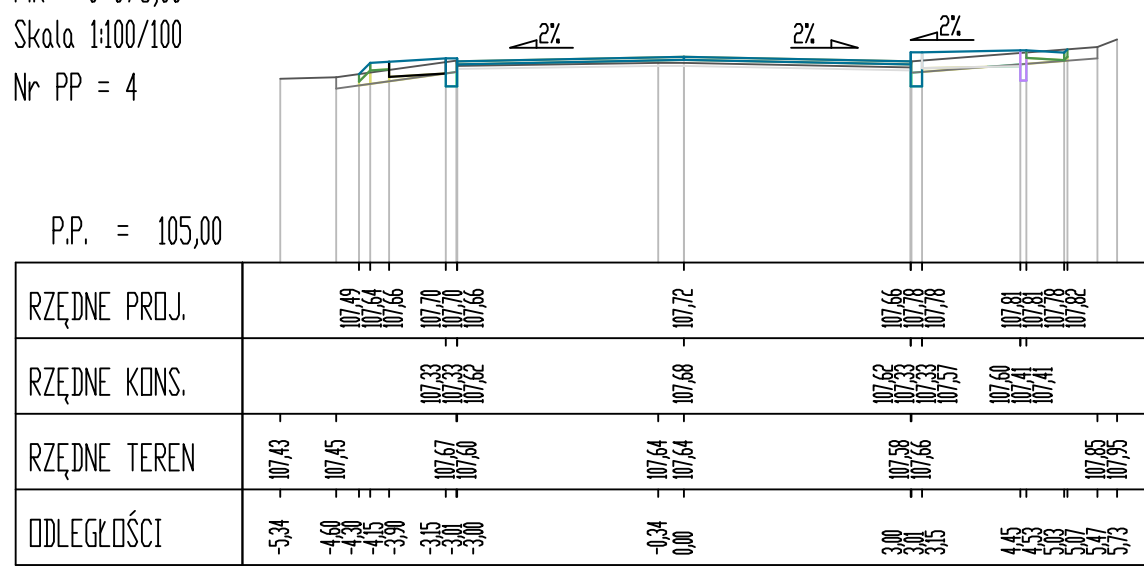


Pik = 0+100,00  
Skala 1:100/100  
Nr PP = 5

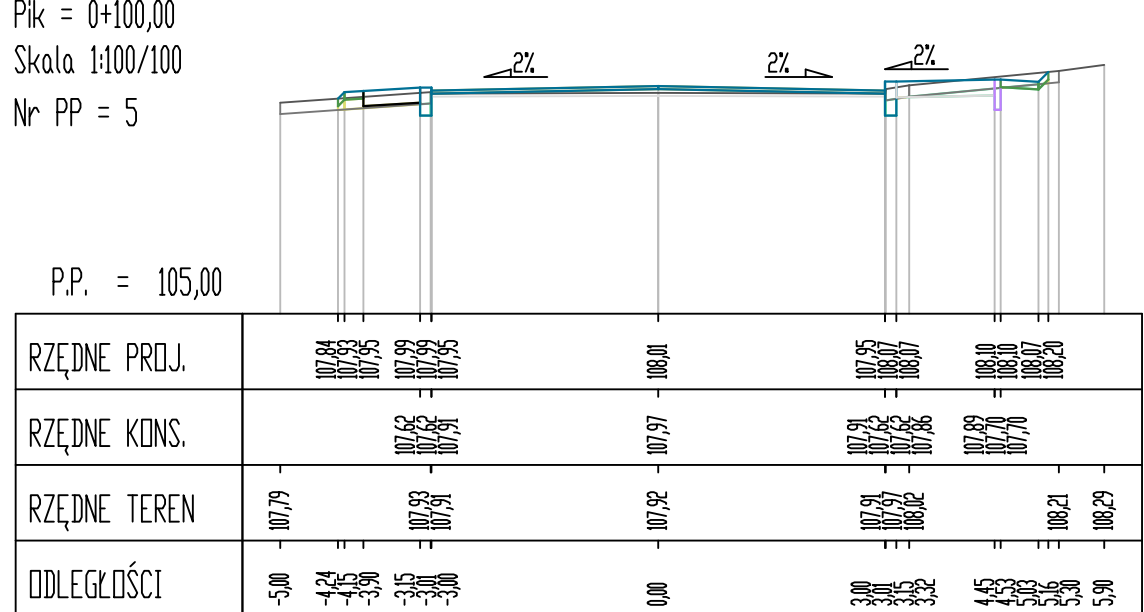


Pik = 0+125,00  
Skala 1:100/100  
Nr PP = 6

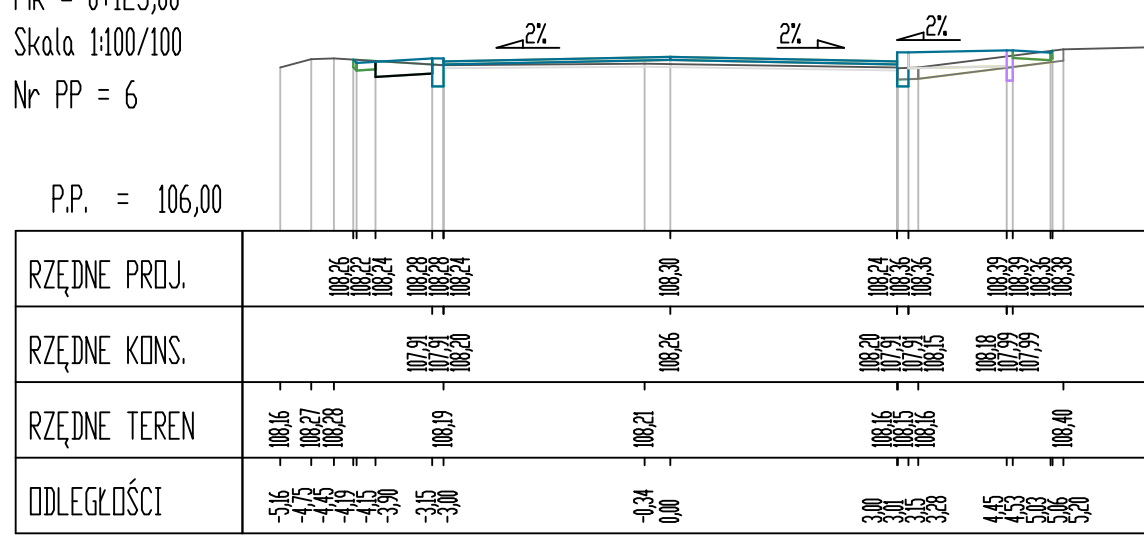


Pik = 0+150,00  
Skala 1:100/100  
Nr PP = 7

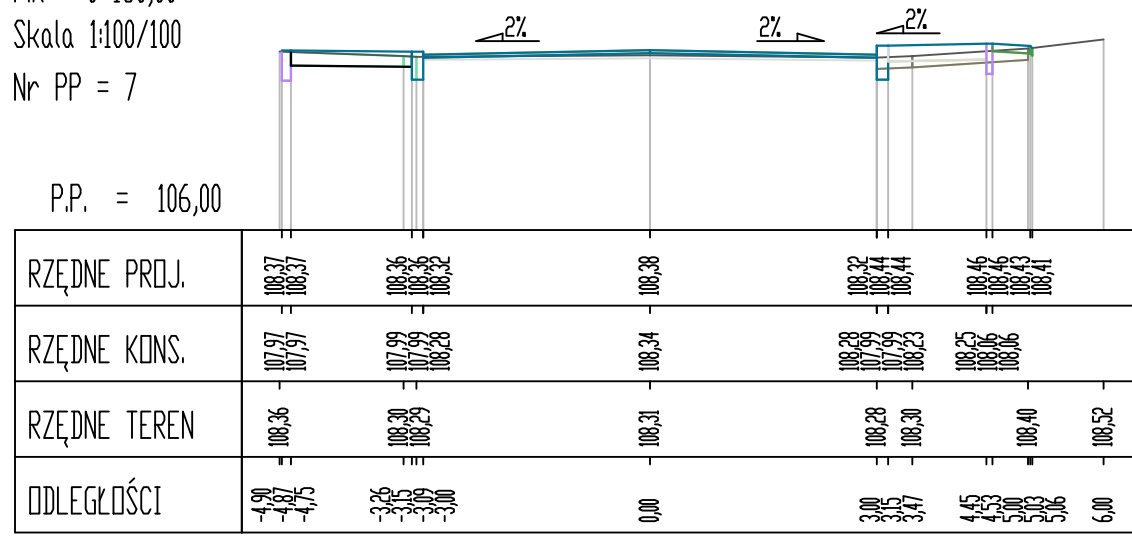


Pik = 0+175,00  
Skala 1:100/100  
Nr PP = 8

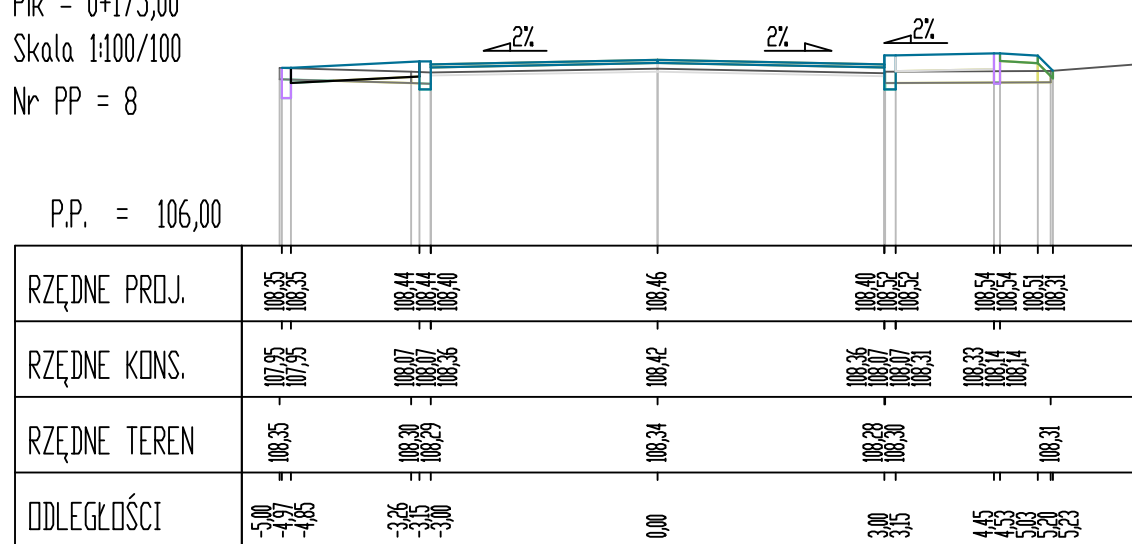


Pik = 0+200,00  
Skala 1:100/100  
Nr PP = 9

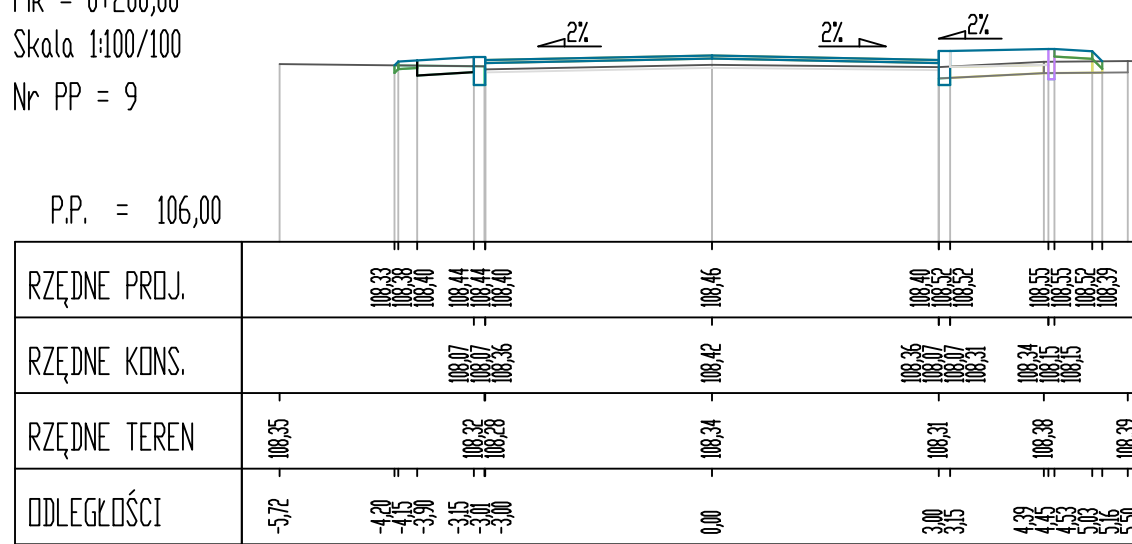


Pik = 0+225,00  
Skala 1:100/100  
Nr PP = 10

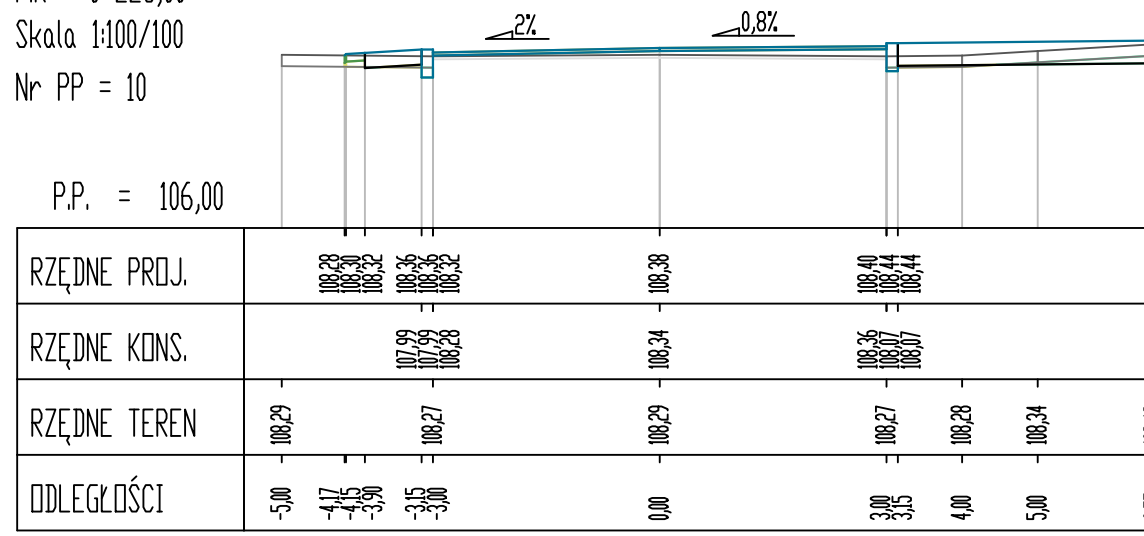

Pik = 0+250,00  
Skala 1:100/100  
Nr PP = 11

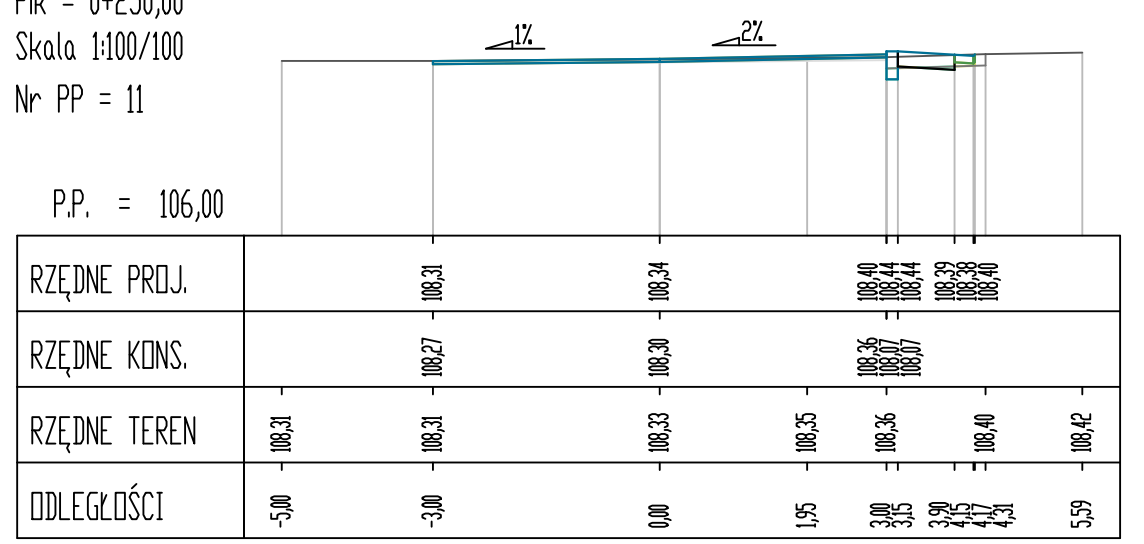

Pik = 0+255,00  
Skala 1:100/100  
Nr PP = 12

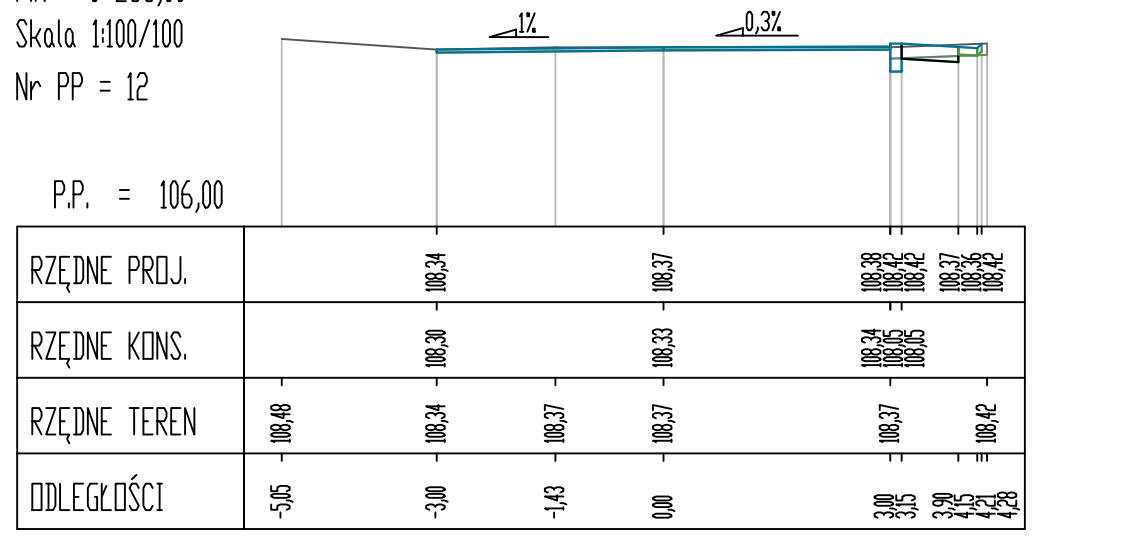

Inwestor : Gmina Żnin ul. 700-lecia 39 88-400 Żnin		Biuro Techniczne MAZAR Arkadiusz Mazany ul. Słowiańska nr 5, 88-410 Gąsawa		
Objekt :	Przebudowa drogi gminnej nr 130242 w m. Dochanowo			
Treść rysunku :	PRZEKROJE POPRZECZNE			
Autor projektu:	mgr inż. Arkadiusz Mazany upr. bud. nr KUP10027/POOD/11 do projektowania bez ograniczeń w specjalności drogowej			
Data :	Faza :	Skala :	Branża :	Rys. nr:
listopad, 2022	P. B.-W.	1:100/100	drogowa	6