


MTYNSKA 7/1

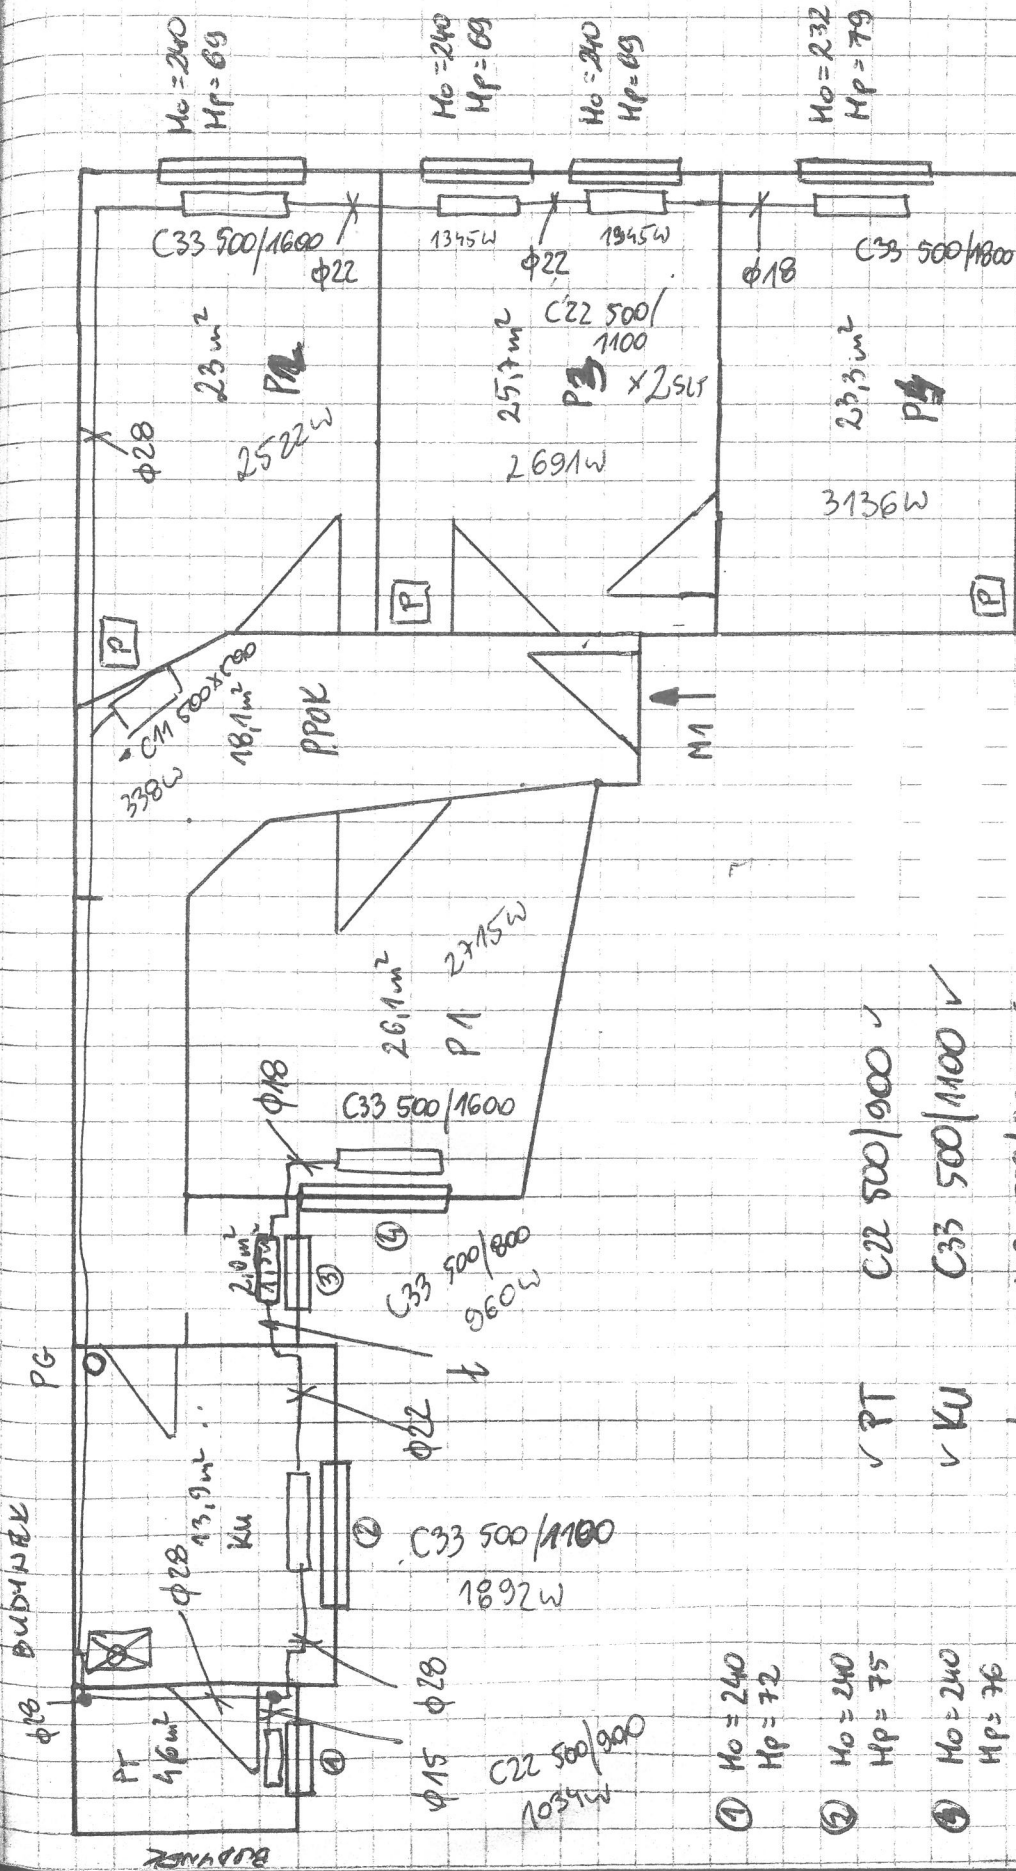

① $H_0 = 240$
 $H_P = 72$

② $H_0 = 240$
 $H_P = 75$

③ $H_0 = 240$
 $H_P = 76$

✓ PT	C22 500/900	✓
✓ KU	C33 500/1100	✓
✓ K	C33 500/800	✓
✓ PPOK	CM 500/500	✓
✓ P1	C33 500/1600	✓
✓ P2	C33 500/1600	✓
✓ P3	C22 500/1100 X2	✓
✓ P4	C33 500/1800	✓