

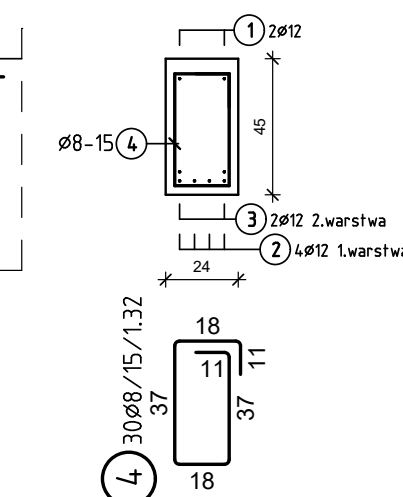
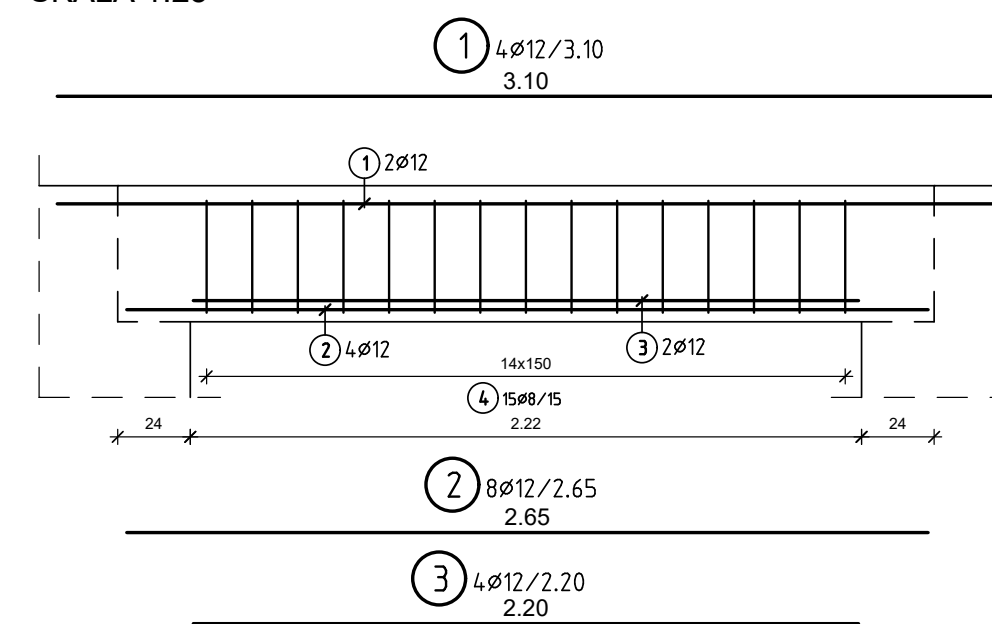



## SKALA 1:25

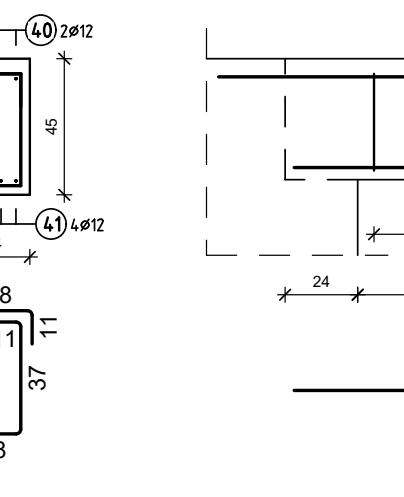



## SKALA 1:25

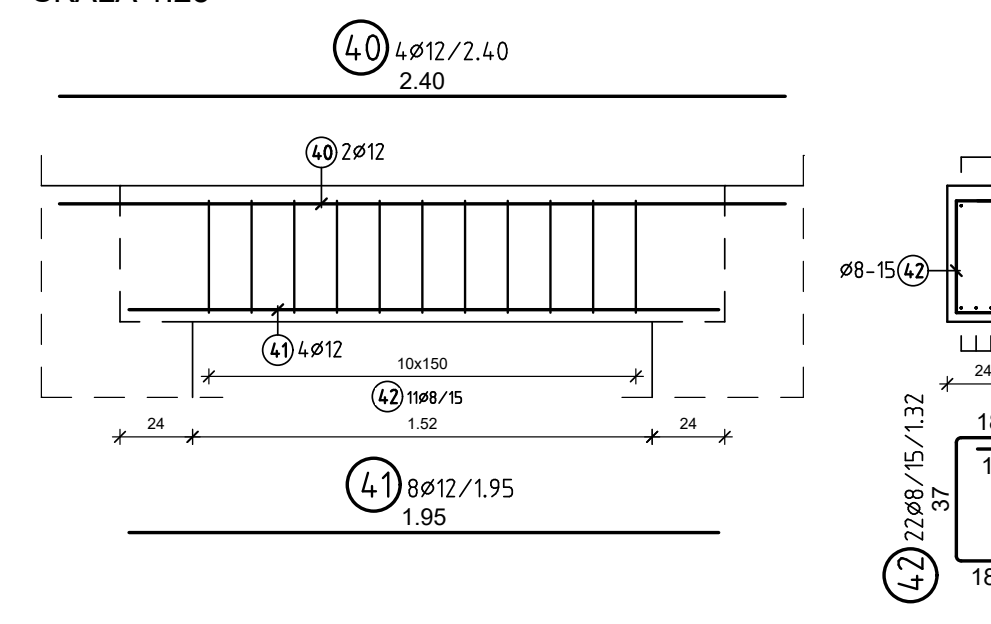




## SKALA 1:25

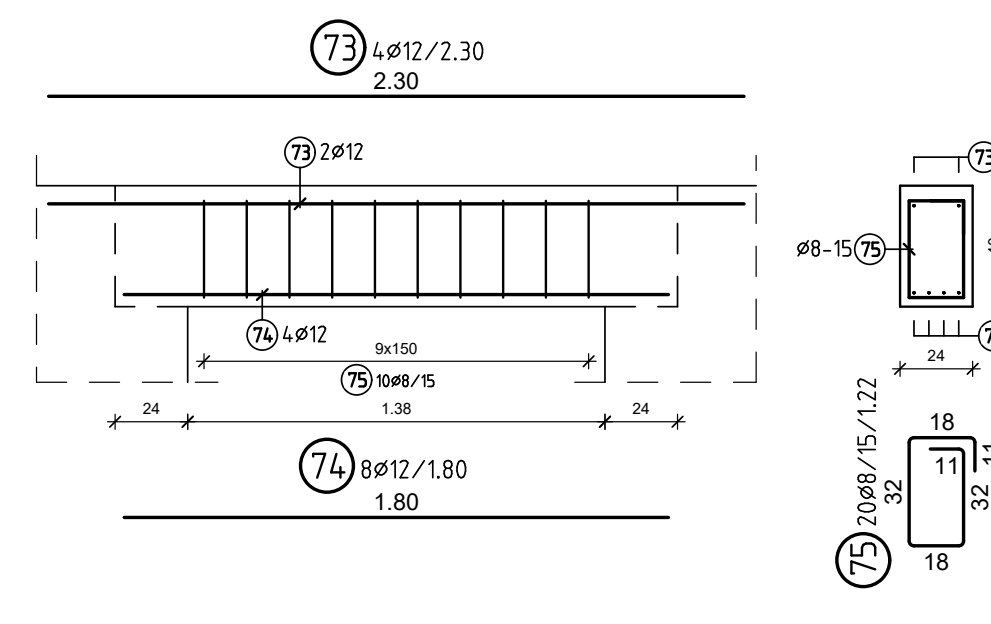



## SKALA 1:25

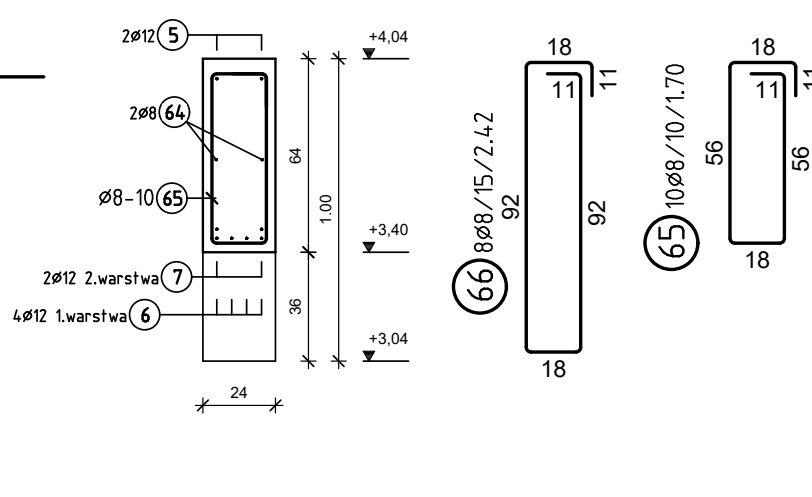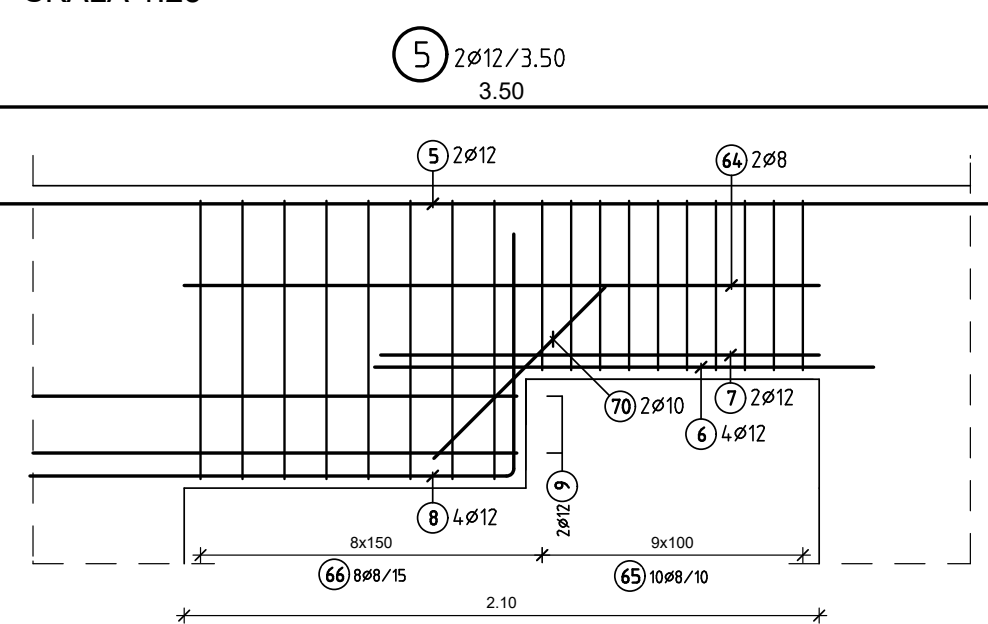



## SKALA 1:25

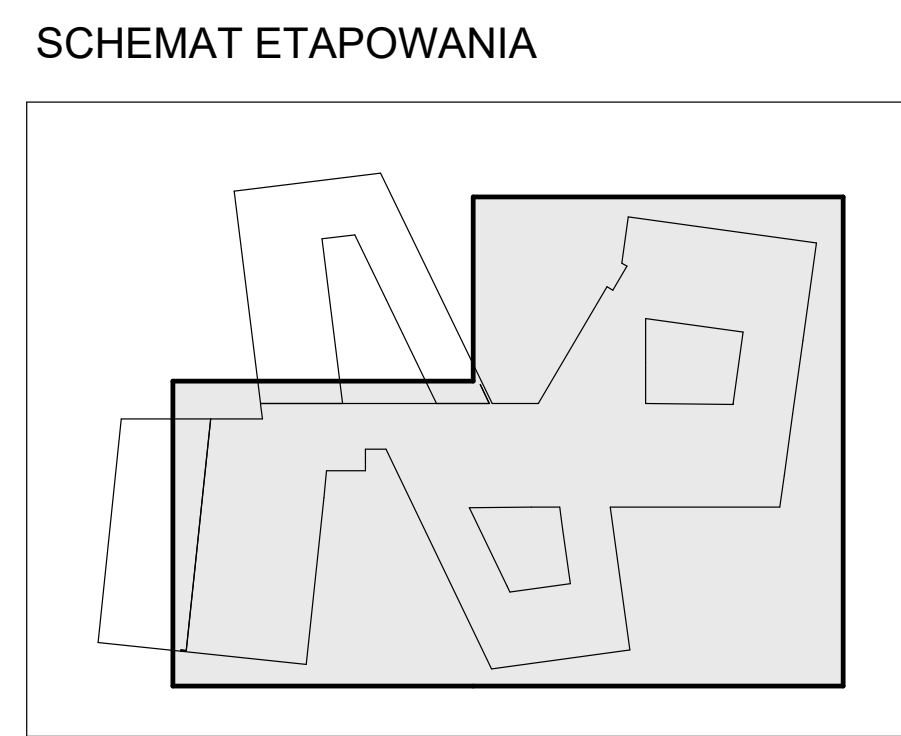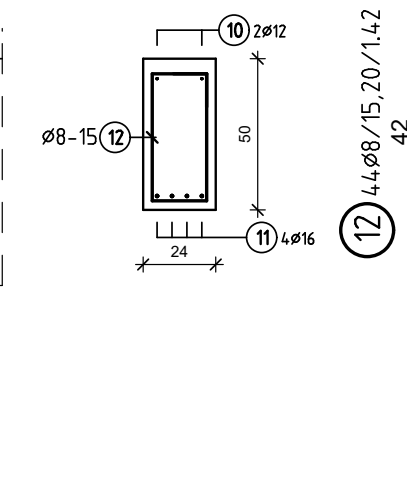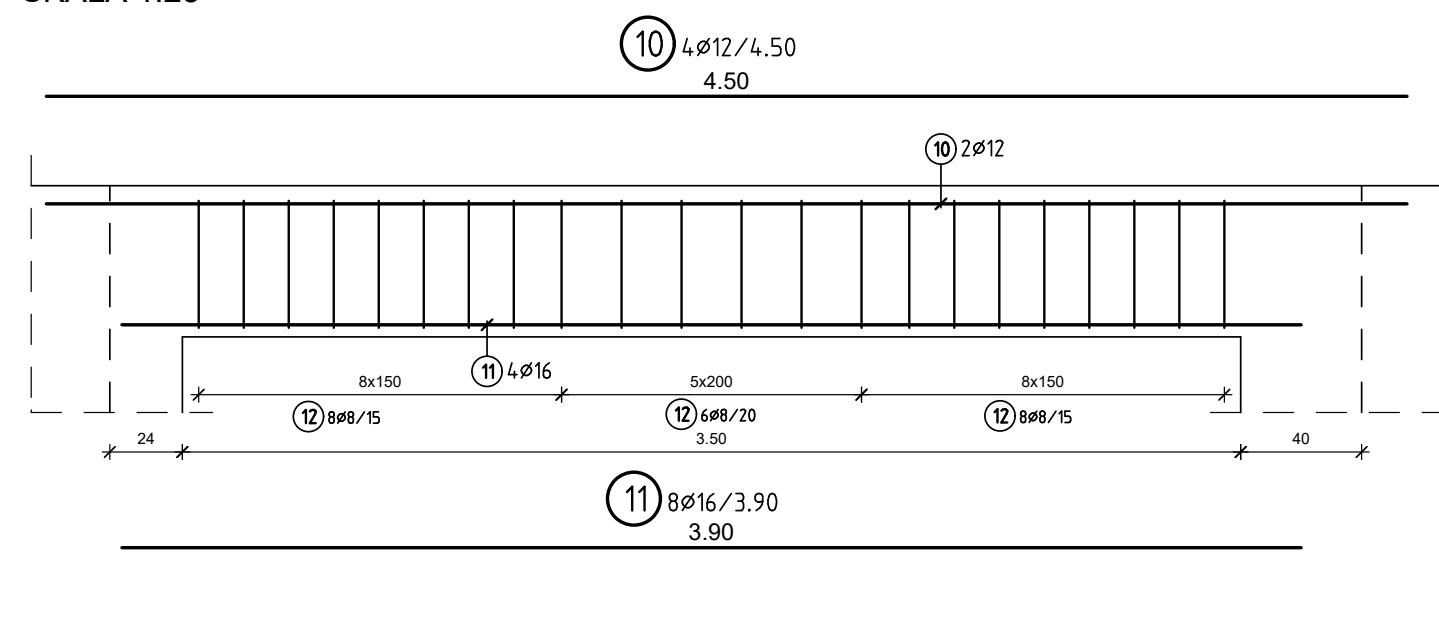



## SKALA 1:25

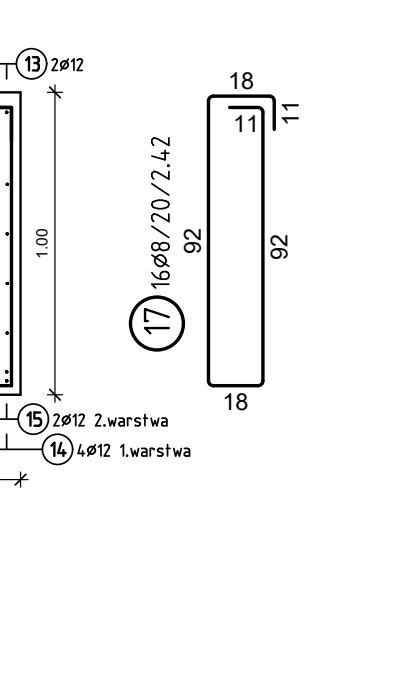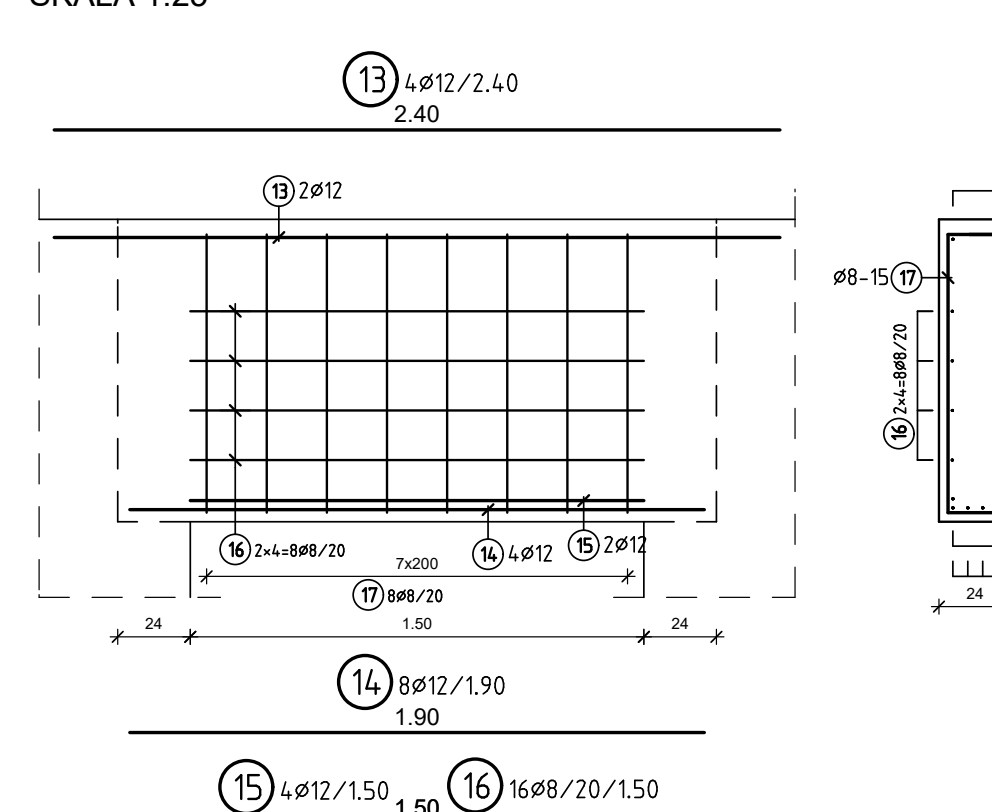



## SKALA 1:25

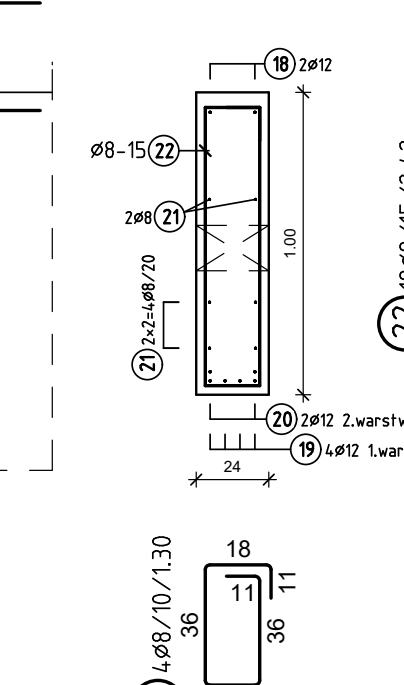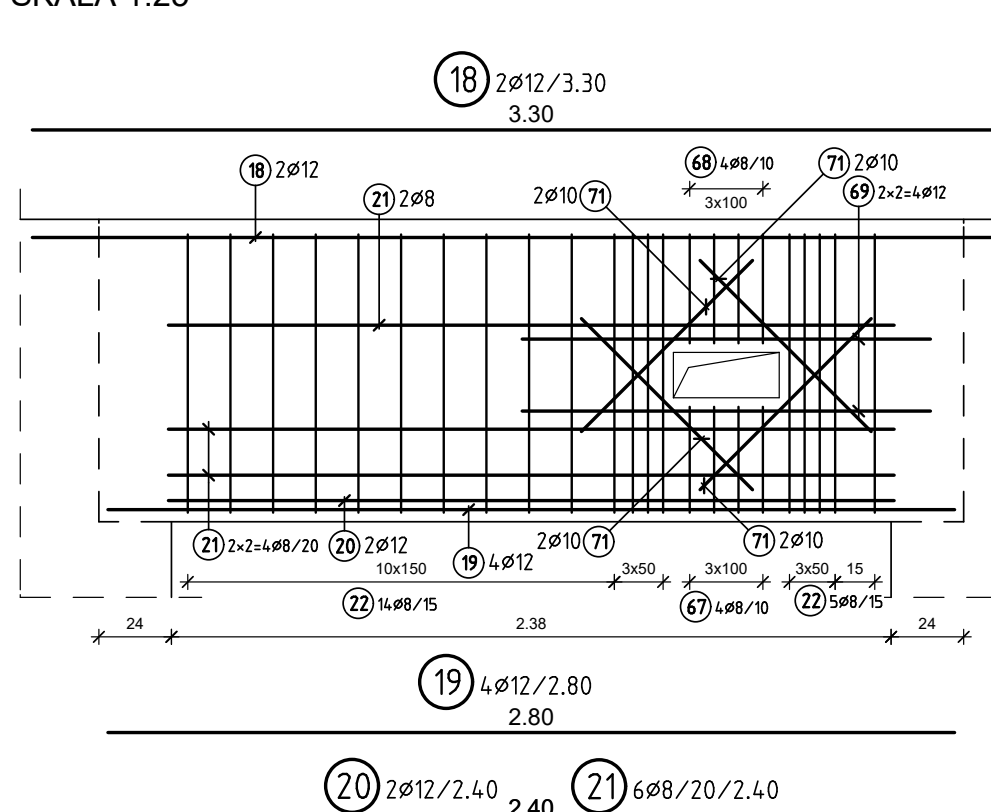



## SKALA 1:25

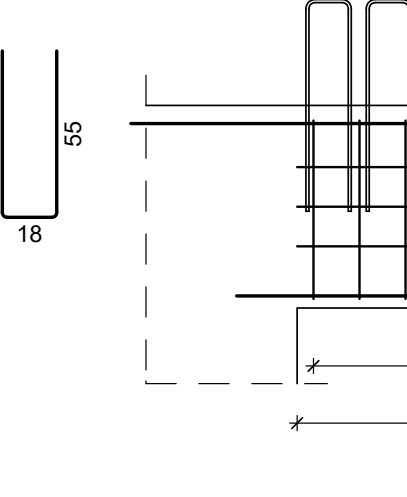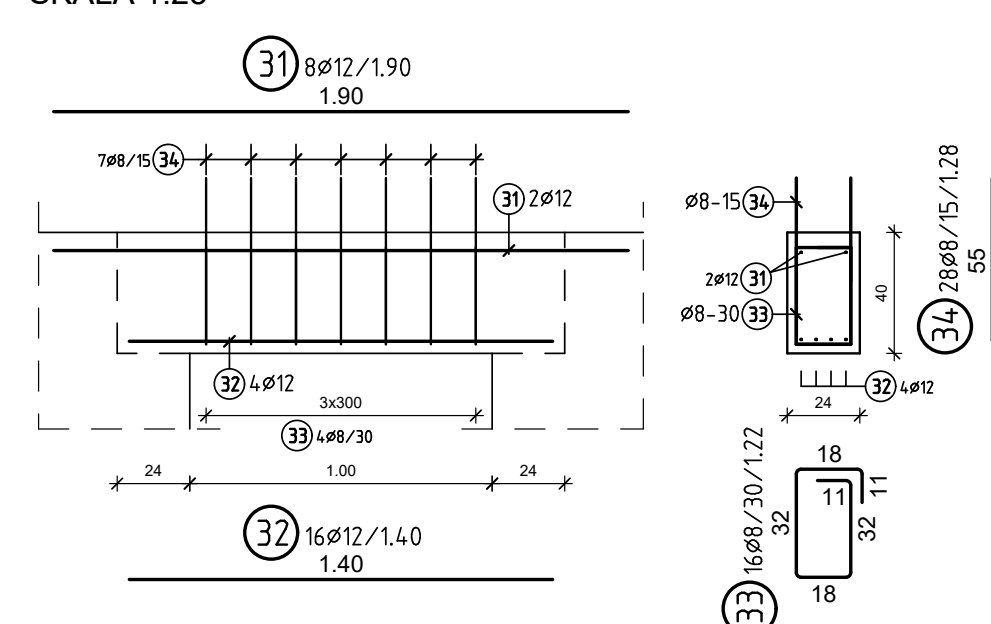



## SKALA 1:25

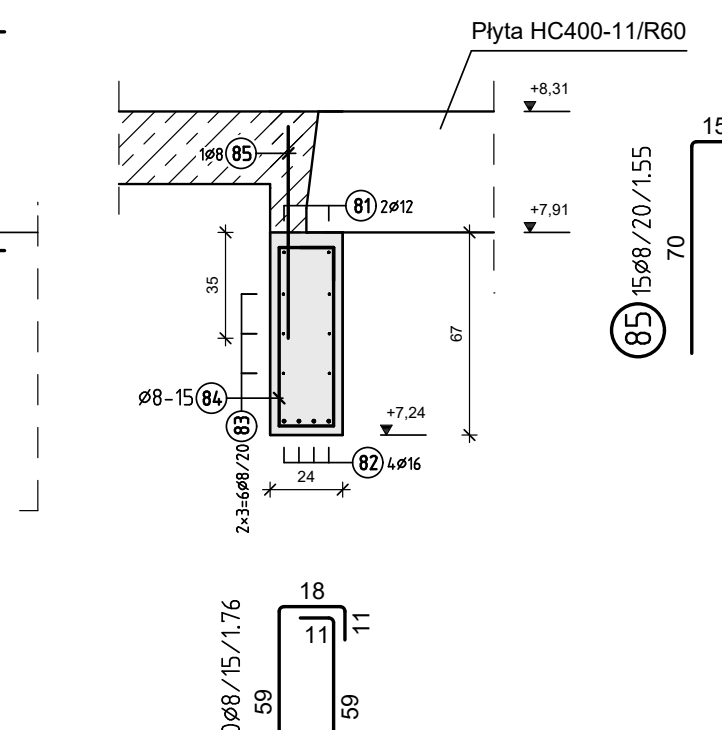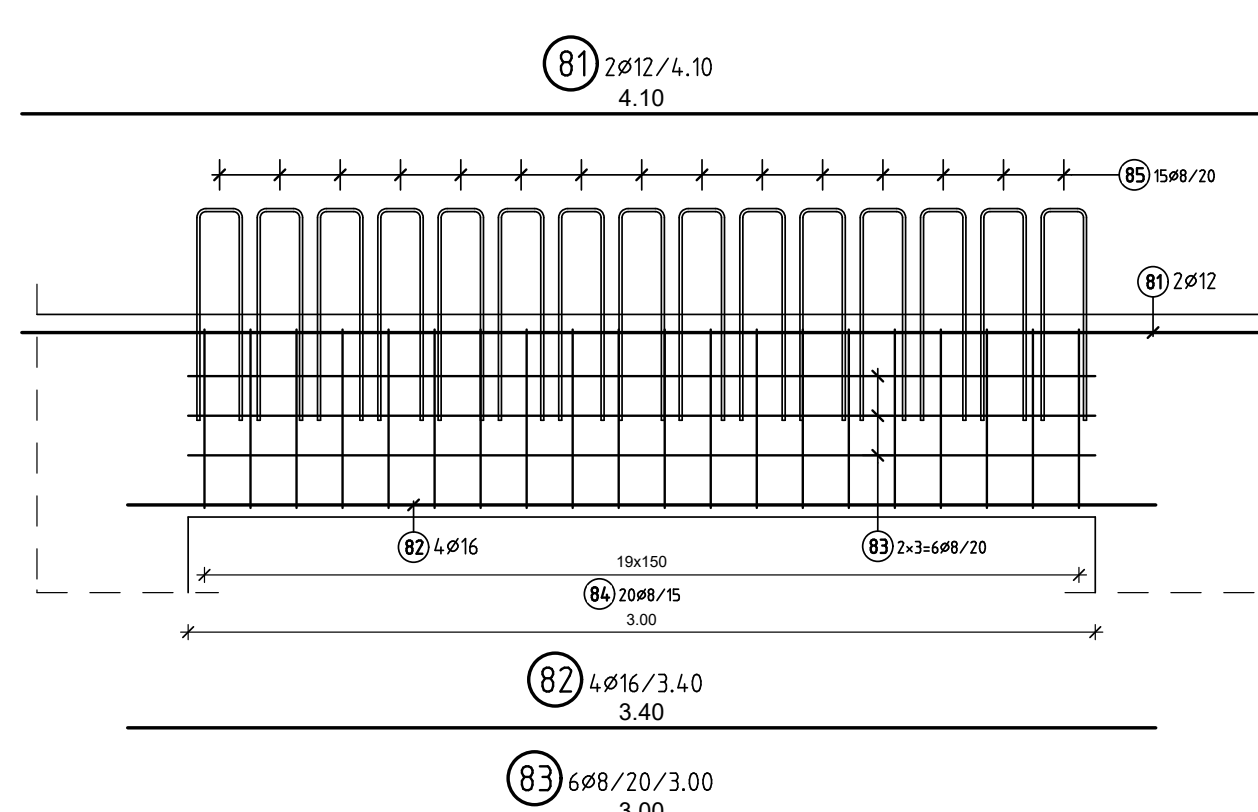



## SKALA 1:25

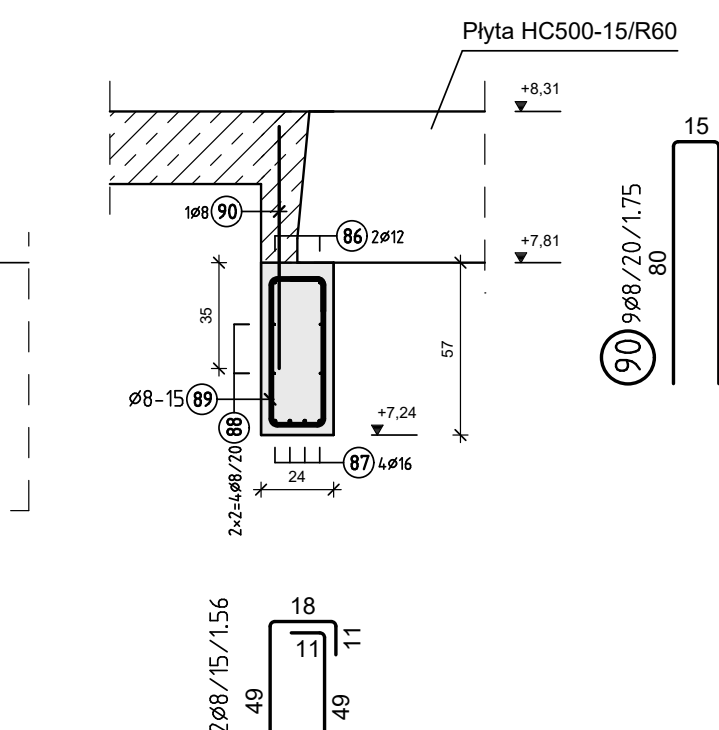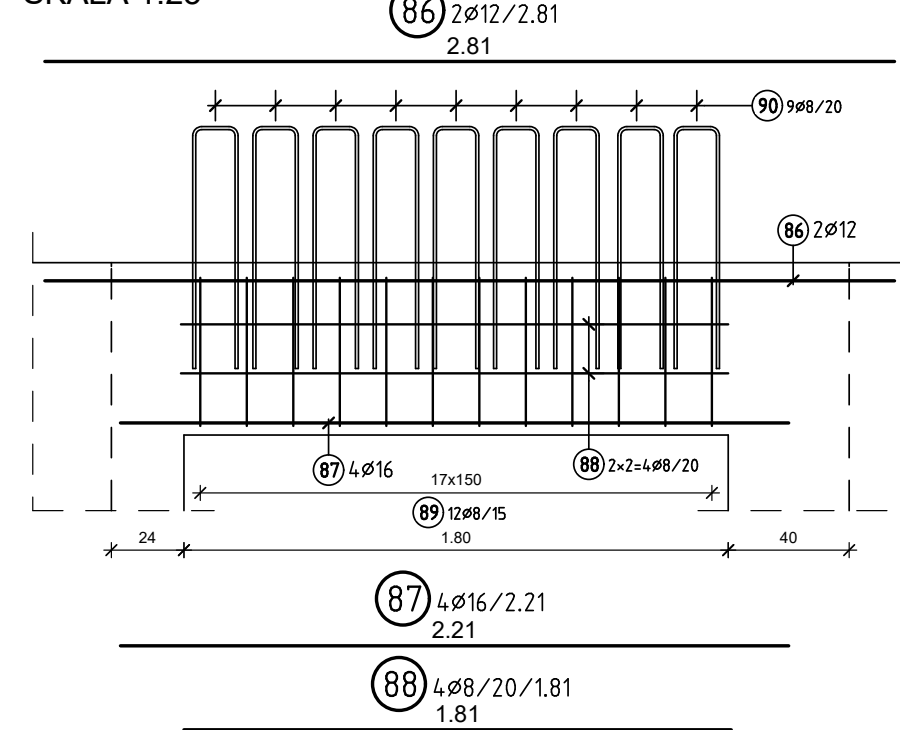



## SKALA 1:25

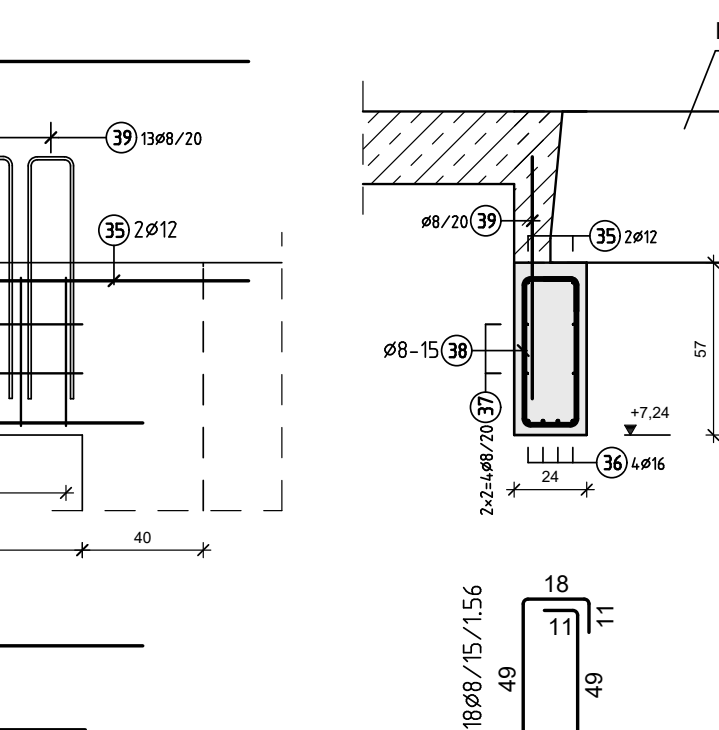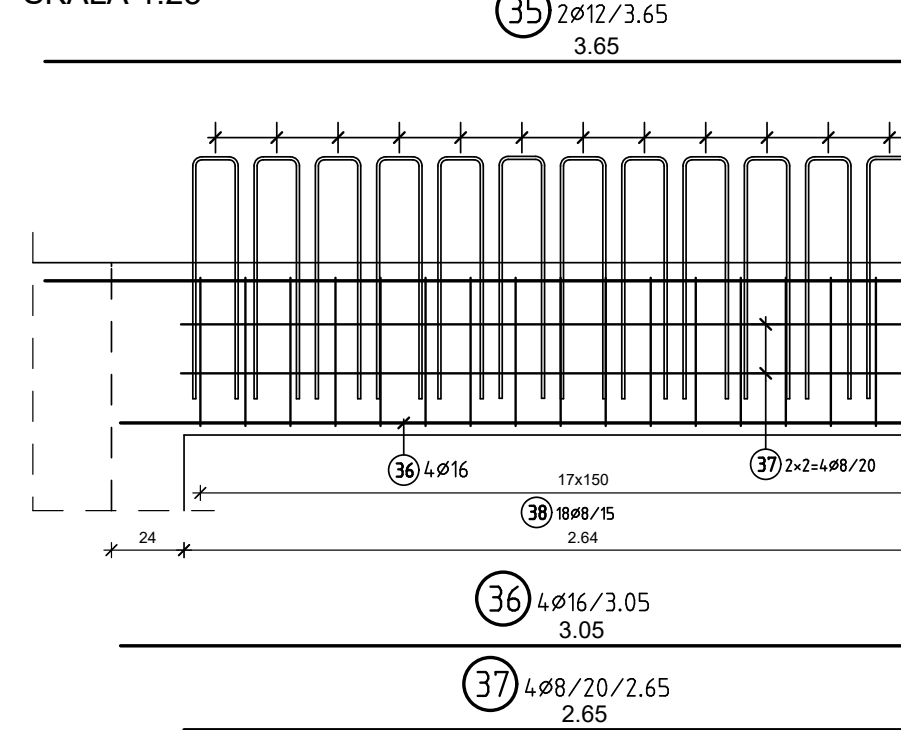

SKALA 1:25

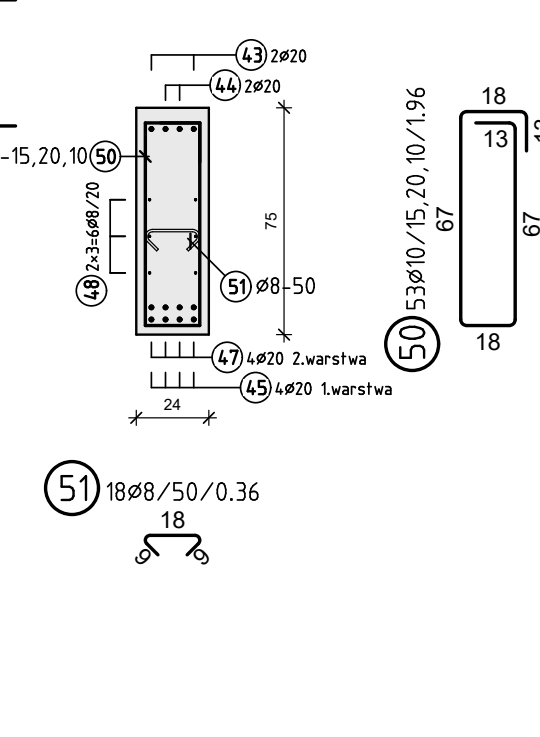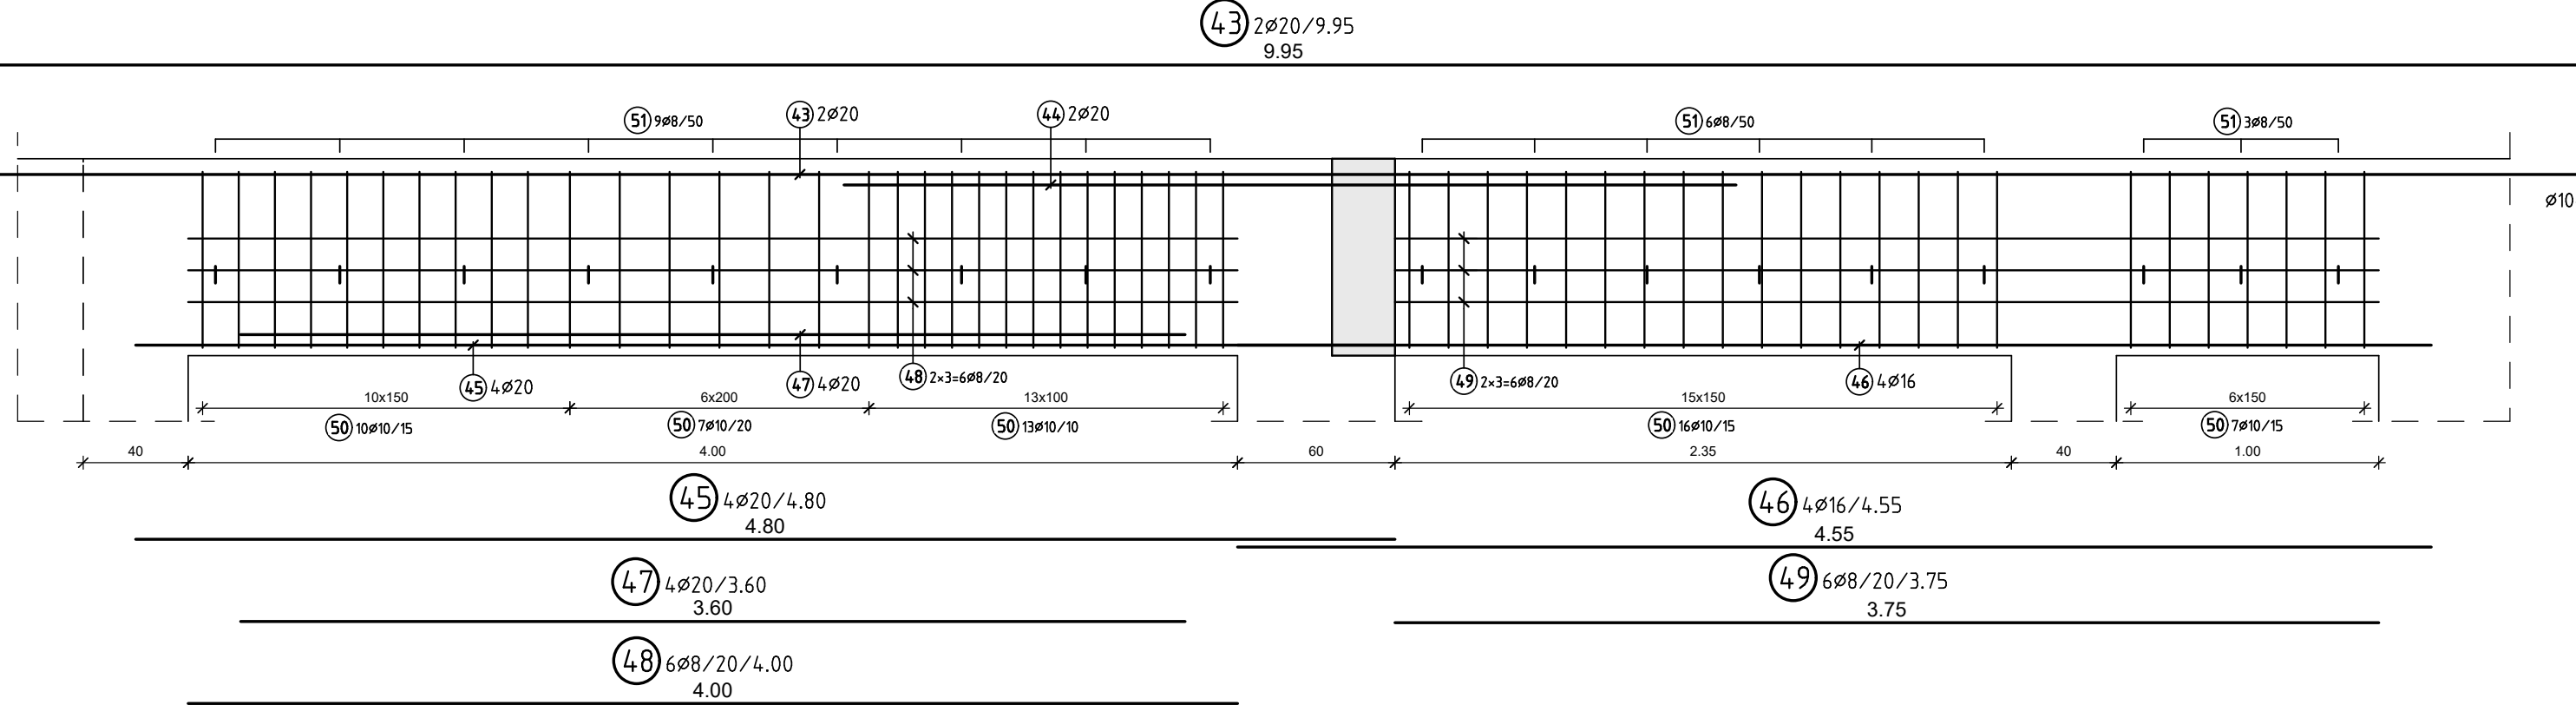

## SKALA 1:25

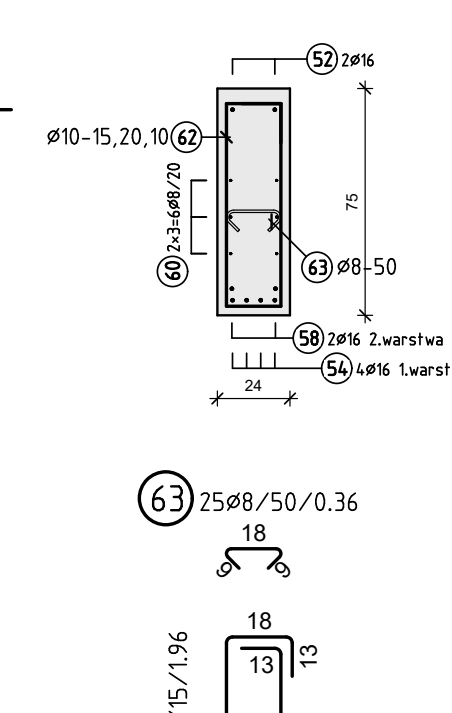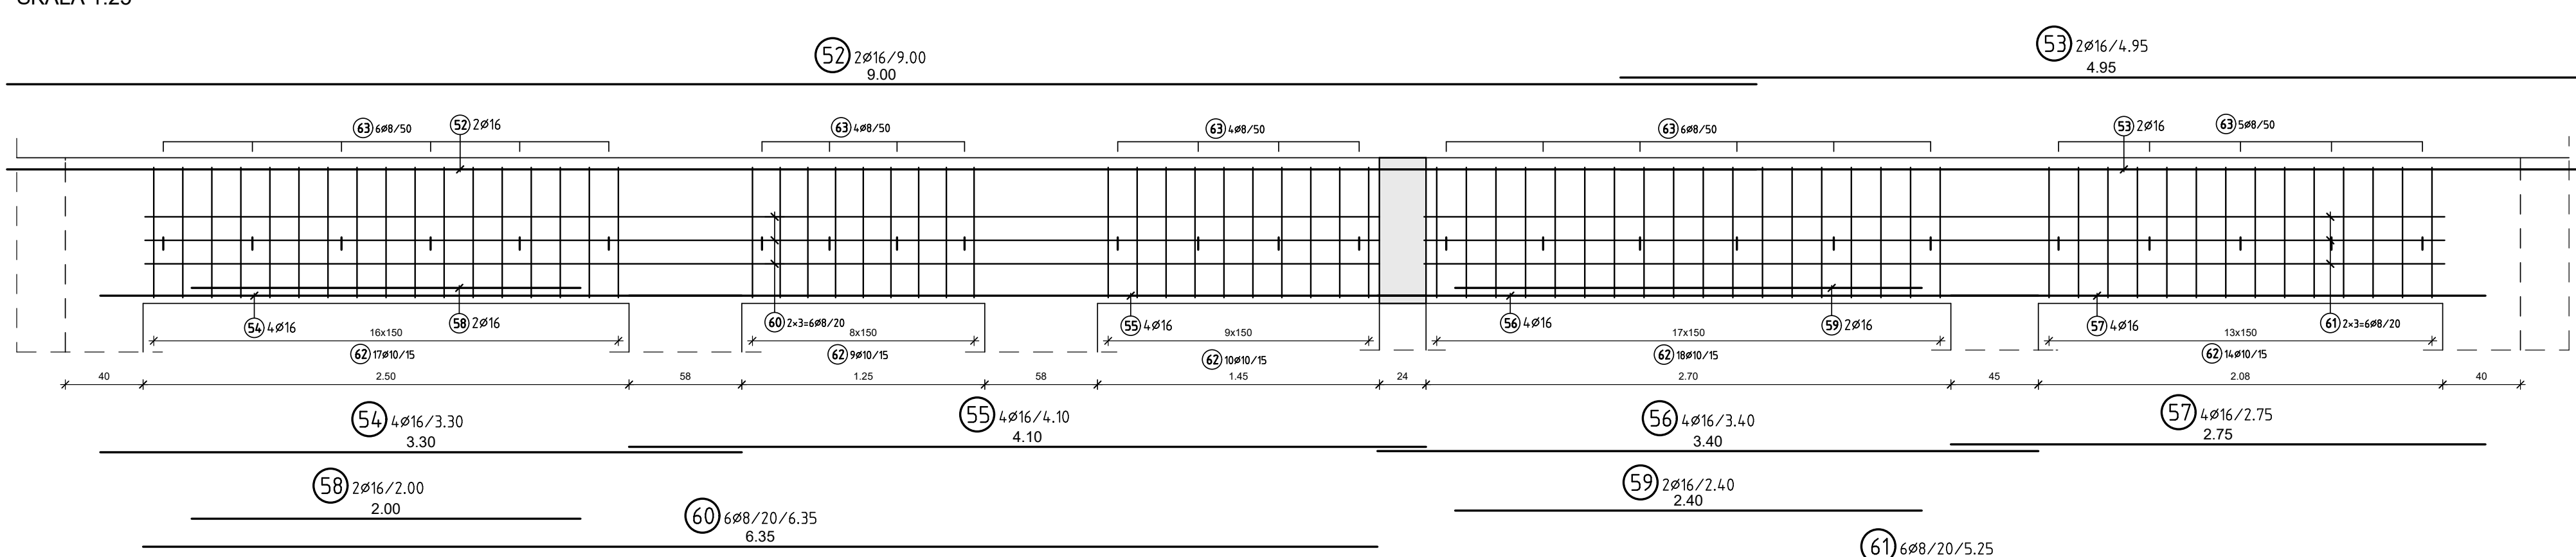[illegible]

WRAZ Z BLOKIEM ŻYWIENIA 1-3	PW-K-116.1
--------------------------------	------------