



Wytyki do słupa S-1(50x60)

szt. 1
SKALA 1:25

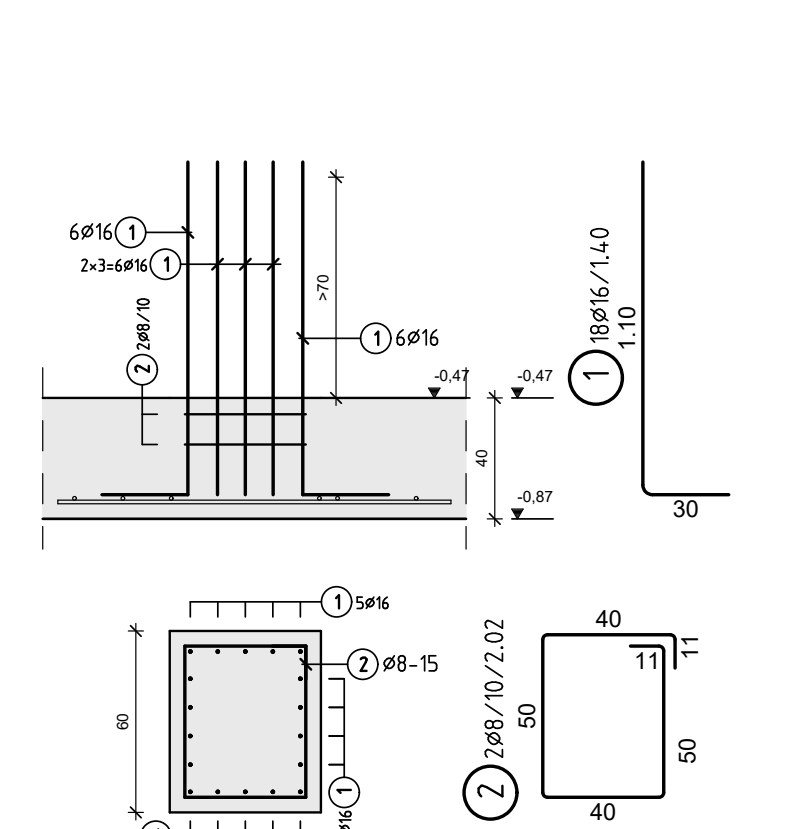


Wytyki do słupa S-2(40x40)

szt. 1
SKALA 1:25

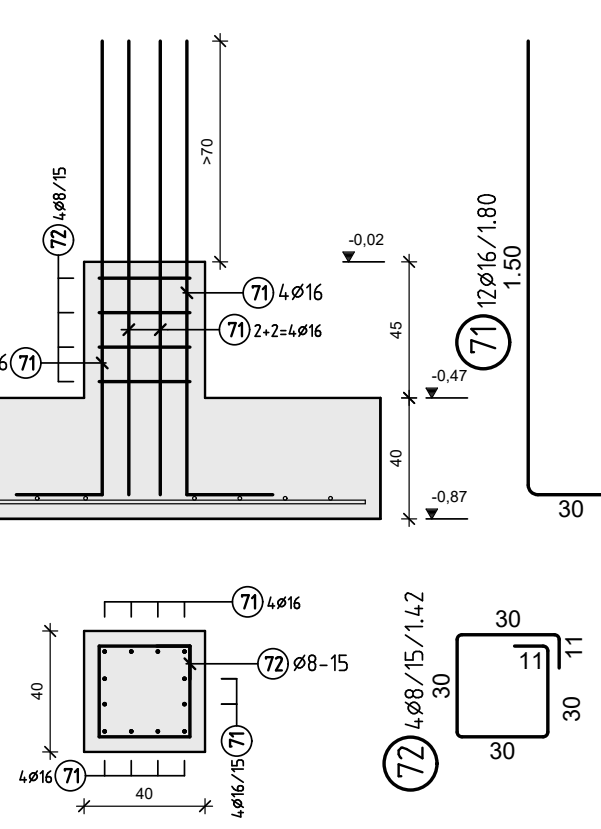


Wytyki do słupa S-4(30x40)

szt. 1
SKALA 1:25

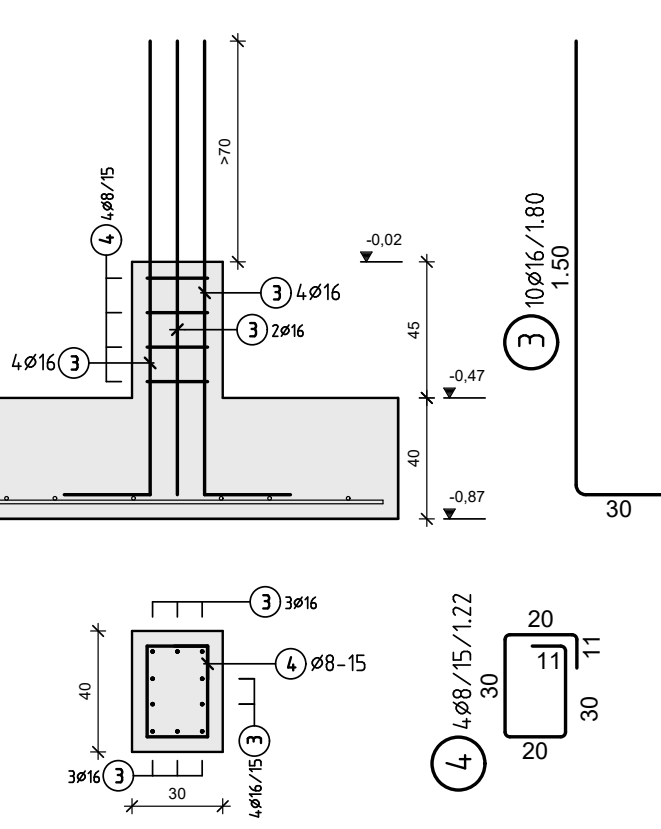


Wytyki do słupa S-6(30x40)

szt. 2
SKALA 1:25

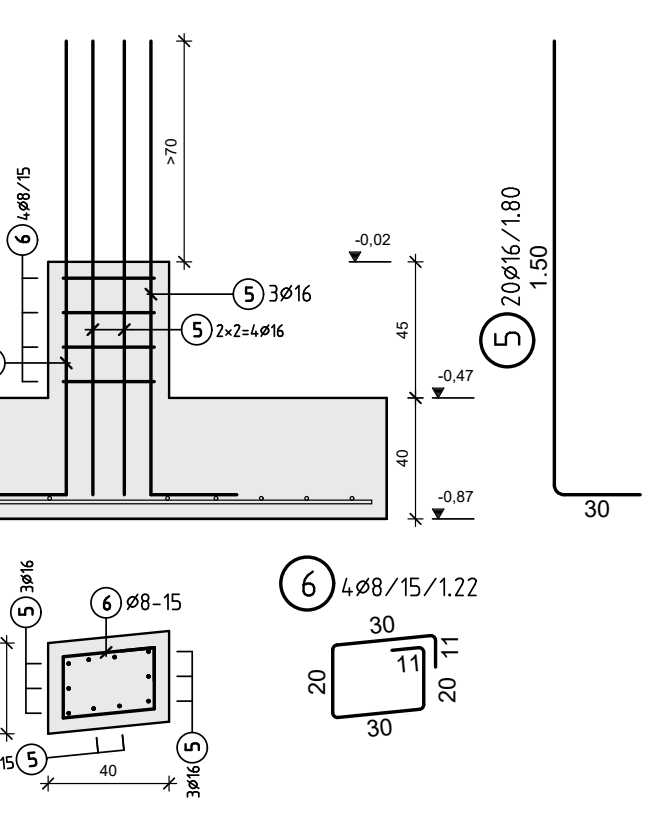


Wytyki do słupa S-8(30x45)

szt. 1
SKALA 1:25

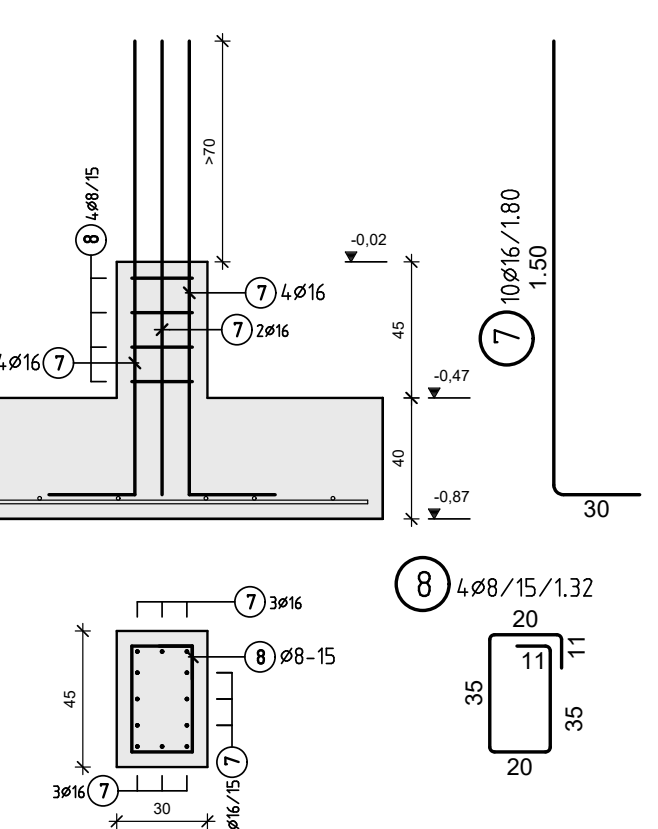


Wytyki do słupa S-10 (40x60)

szt. 1
SKALA 1:25

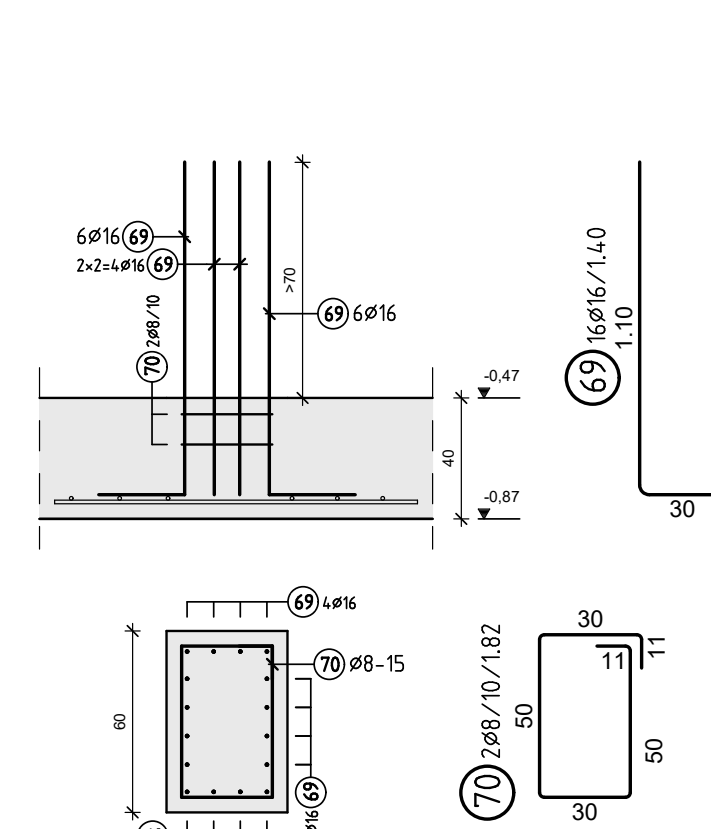


Wt-1 (24x24)

szt. 185
SKALA 1:25

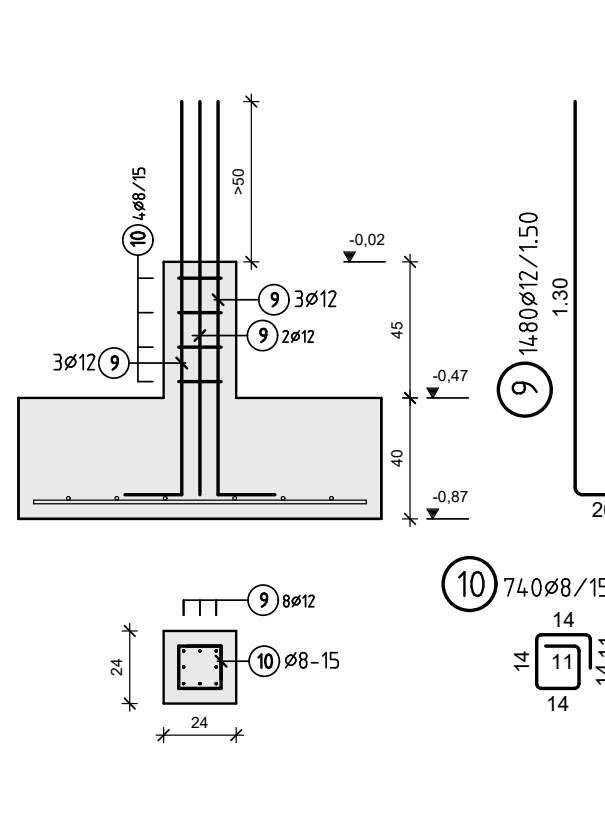


Wt-1.1 (24x24)

szt. 10
SKALA 1:25

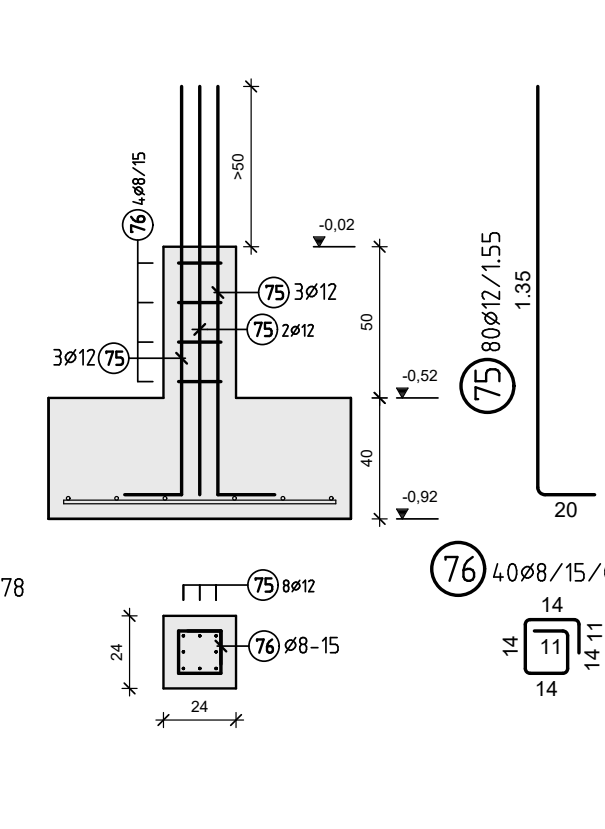


Wt-1.2 (24x24)

szt. 2
SKALA 1:25

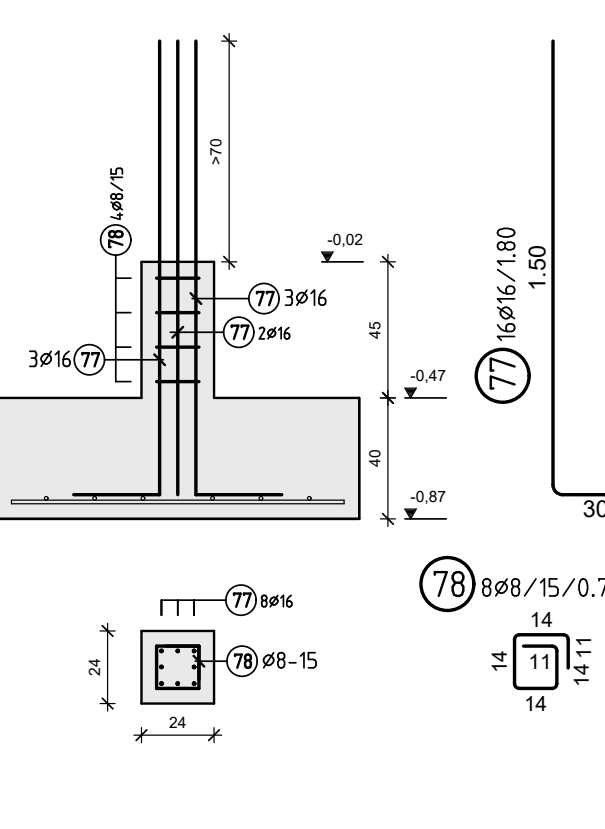


Wt-2.1 (35x35)

szt. 1
SKALA 1:25

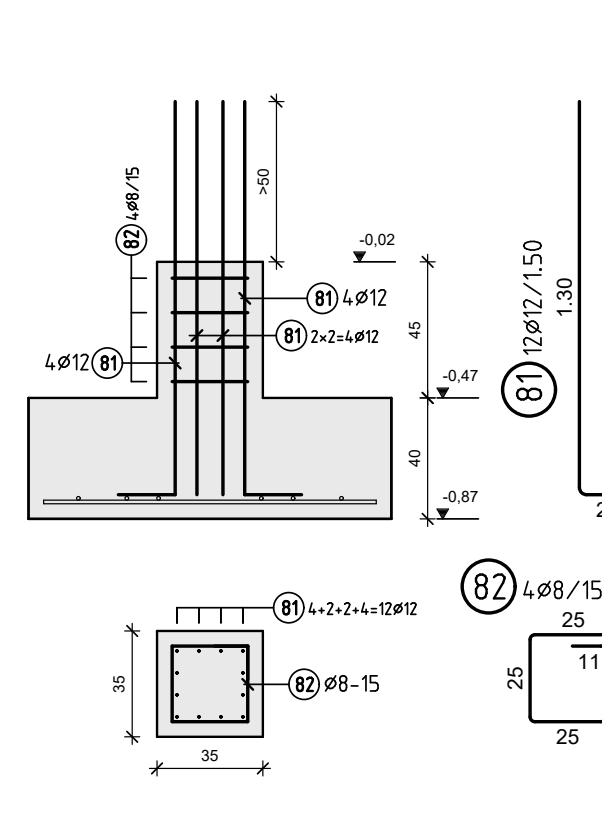


Wt-3 (24x35)

szt. 2
SKALA 1:25

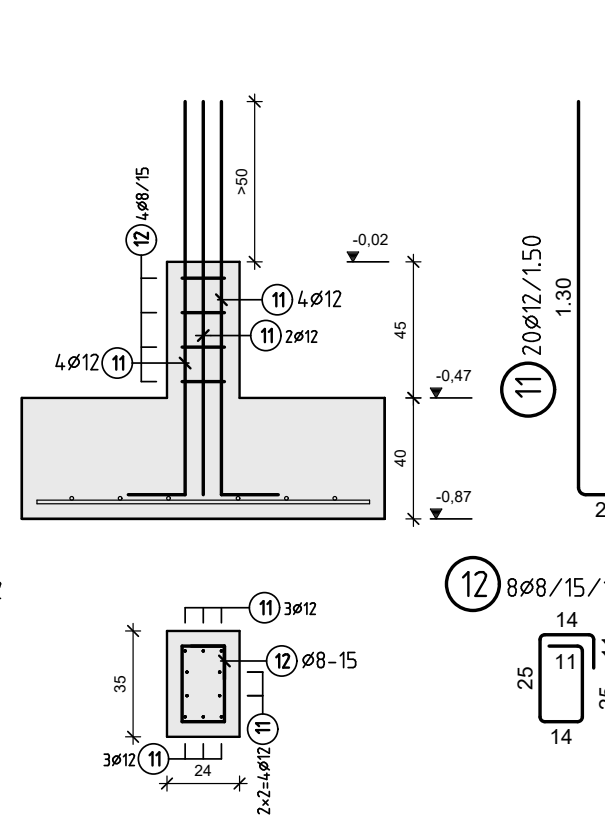


Wt-3.1 (24x35)

szt. 2
SKALA 1:25

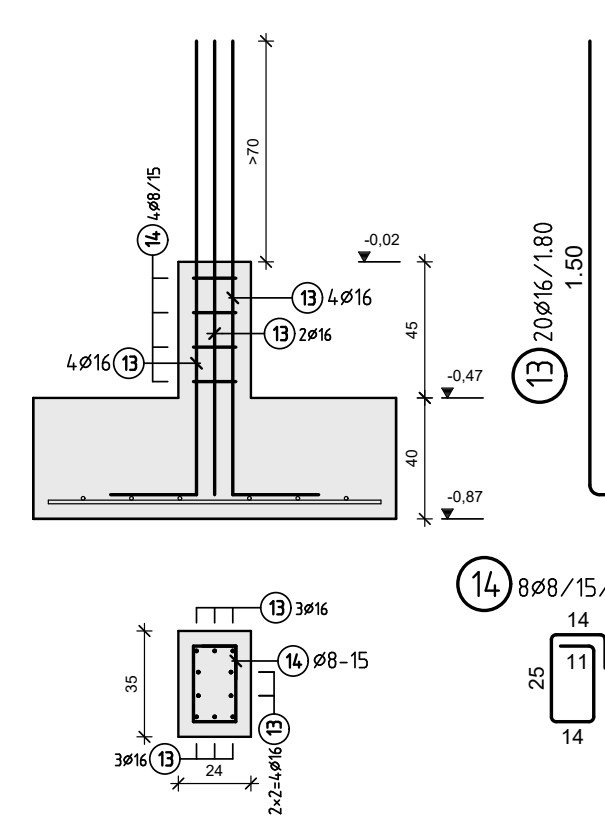


Wt-3.2 (24x35)

szt. 1
SKALA 1:25

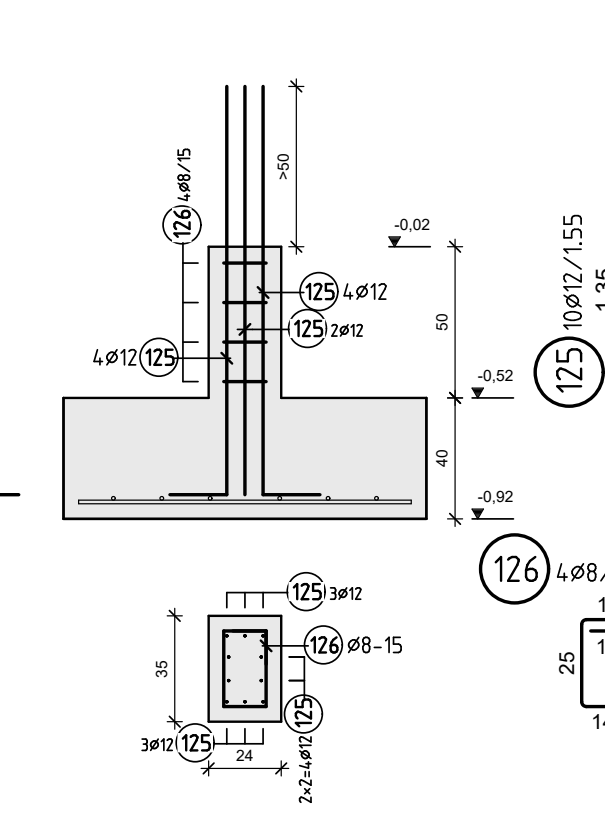


Wt-4 (18x30)

szt. 16
SKALA 1:25

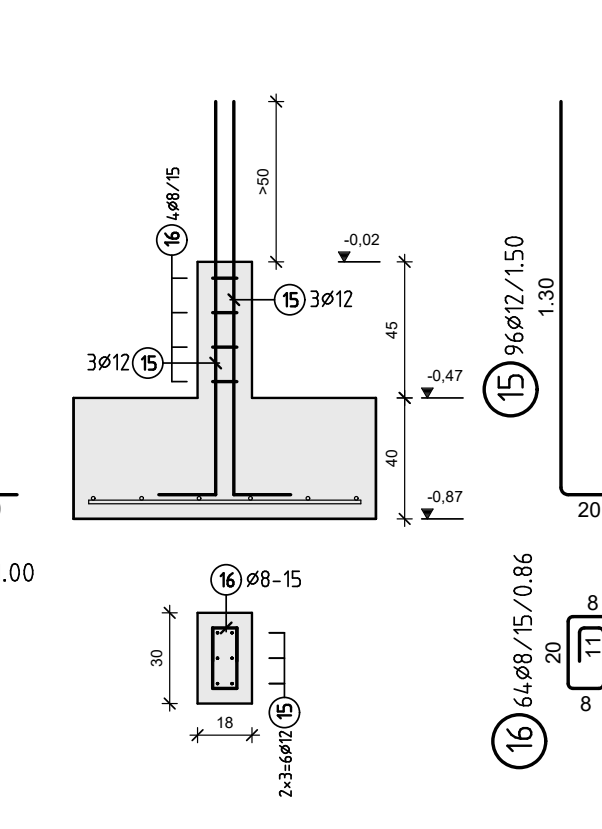


Wt-5 (24x30)

szt. 1
SKALA 1:25

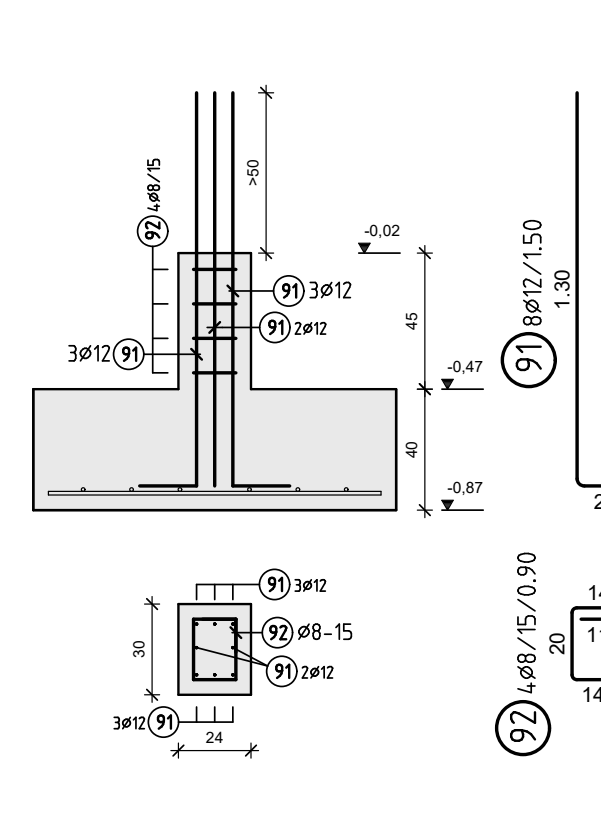


Wt-5.1 (24x30)

szt. 6
SKALA 1:25

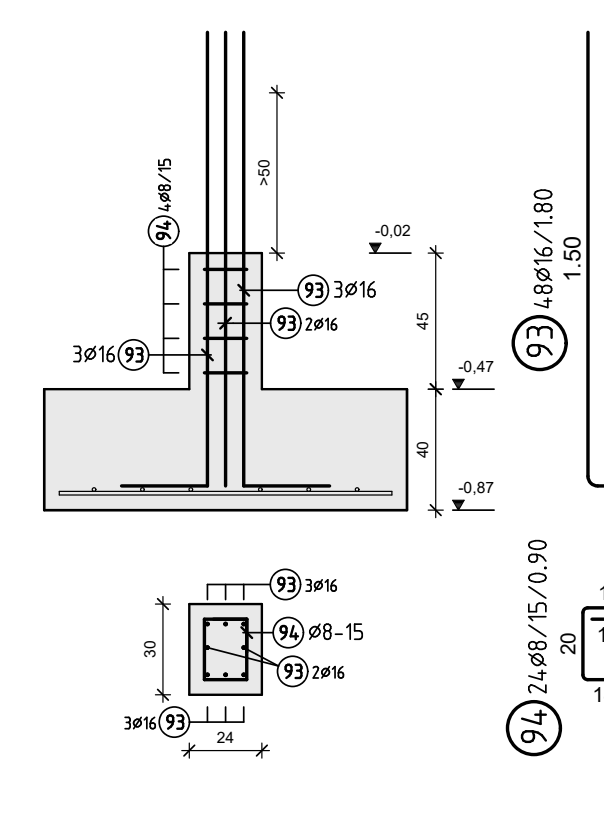


Wt-5.2 (24x30)

szt. 1
SKALA 1:25

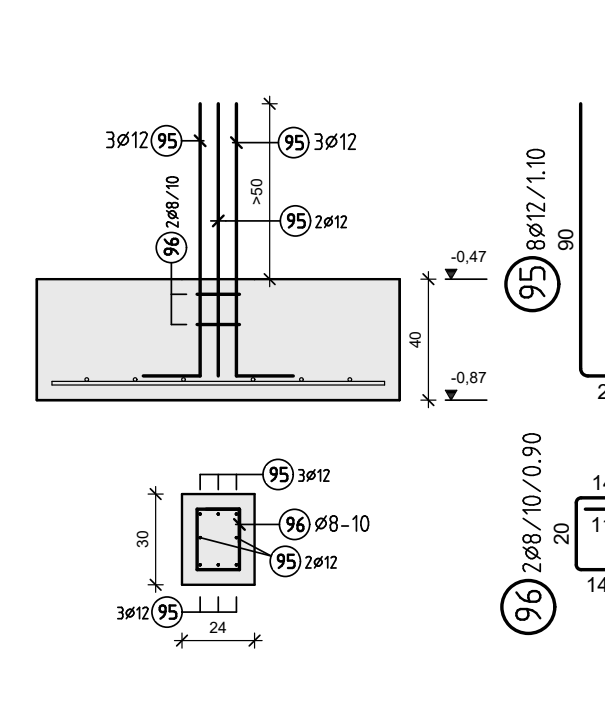


Wt-7 (24x75)

szt. 3
SKALA 1:25

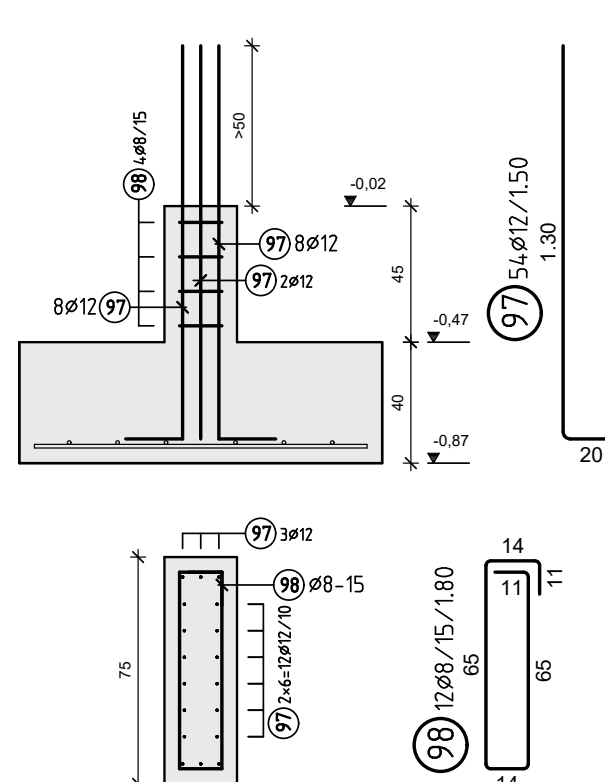


Wt-8 (24x45)

szt. 4
SKALA 1:25

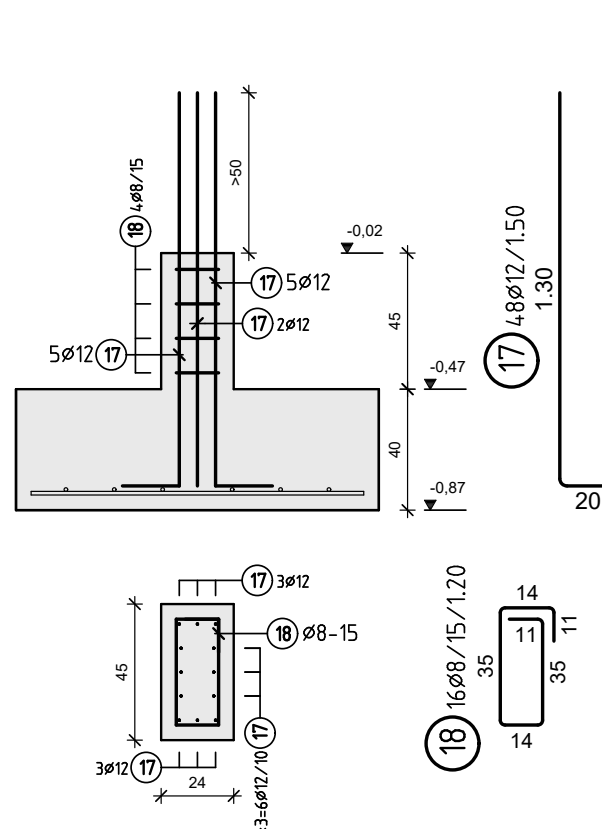


Wt-8.1 (24x45)

szt. 1
SKALA 1:25

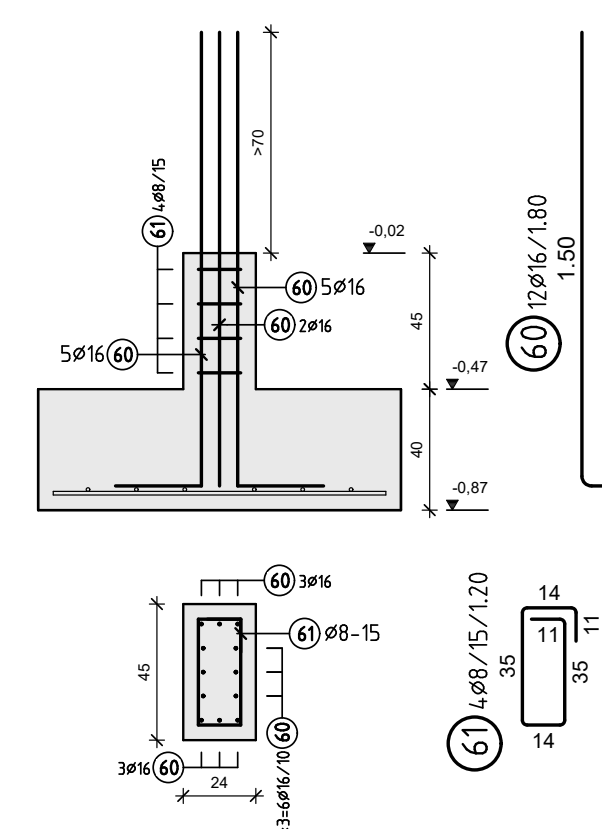


Wt-10 (24x70)

szt. 2
SKALA 1:25

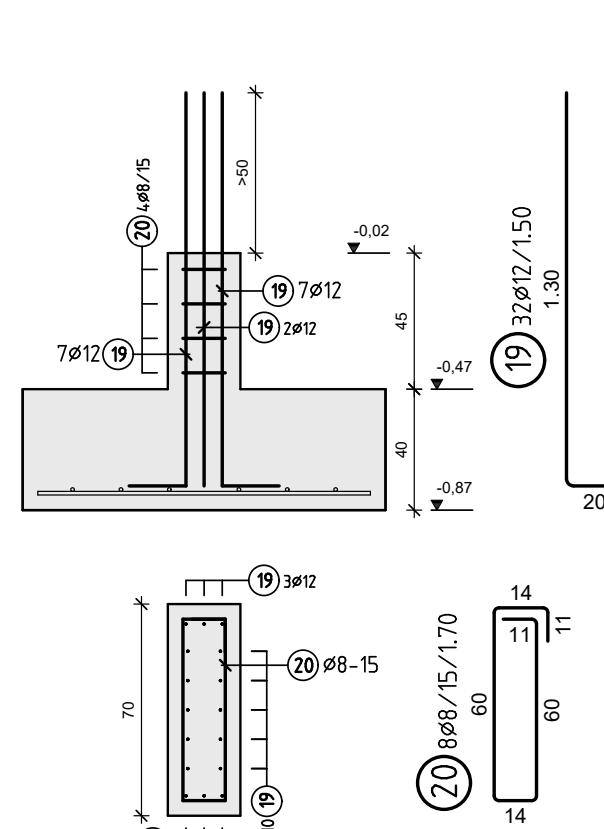


Wt-11 (24x80)

szt. 2
SKALA 1:25

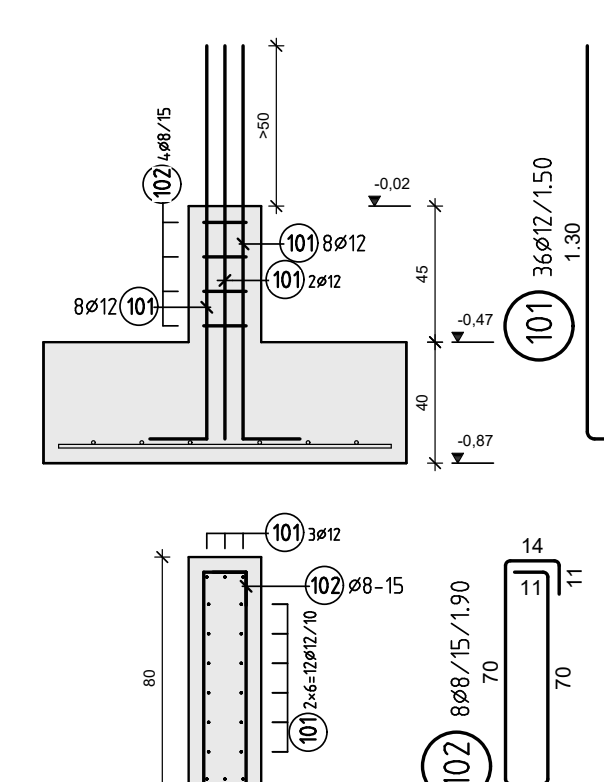


Wt-11.1 (24x82)

szt. 1
SKALA 1:25

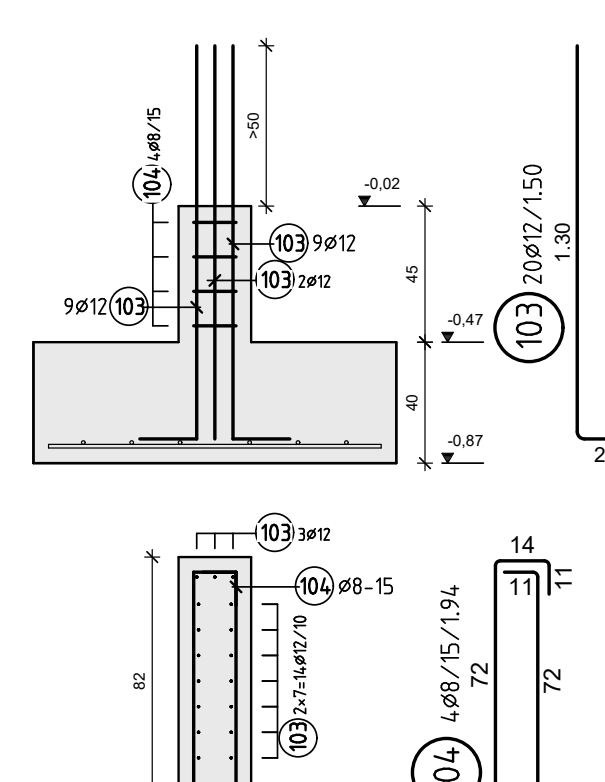


Wt-12 (24x55)

szt. 2
SKALA 1:25

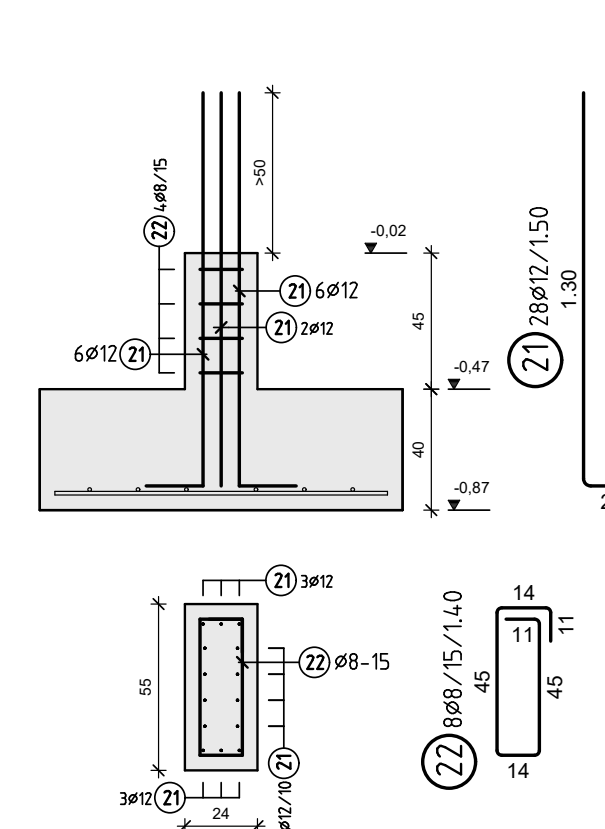


Wt-13 (24x92)

szt. 1
SKALA 1:25

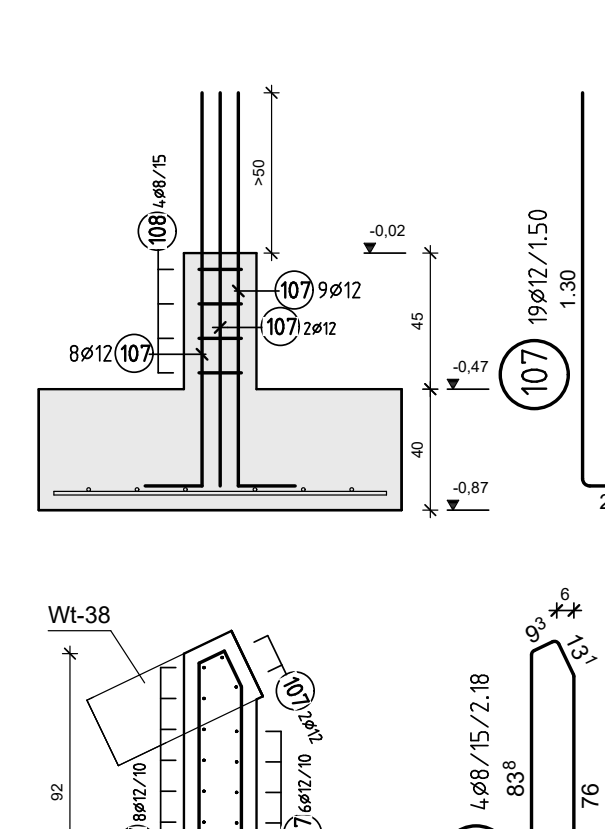


Wt-15 (24x35)

szt. 2
SKALA 1:25

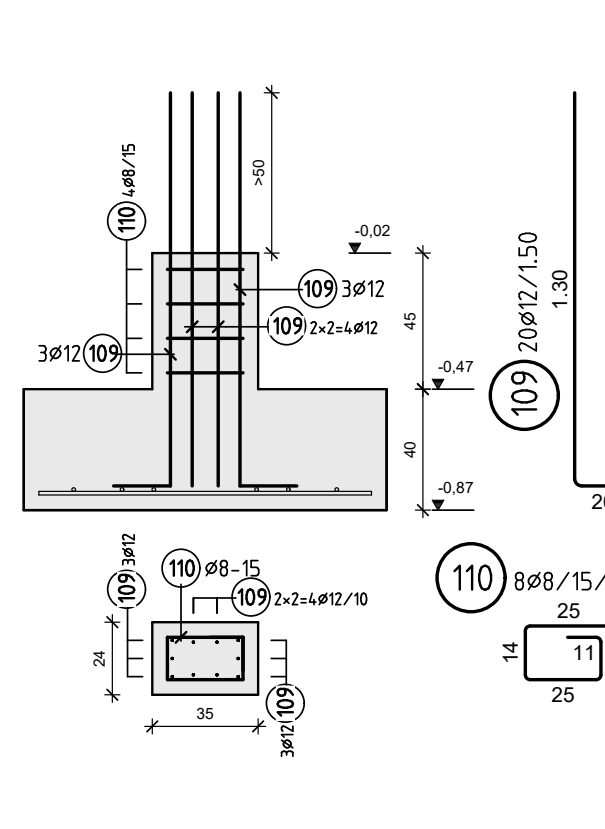


Wt-17 (24x60)

szt. 2
SKALA 1:25

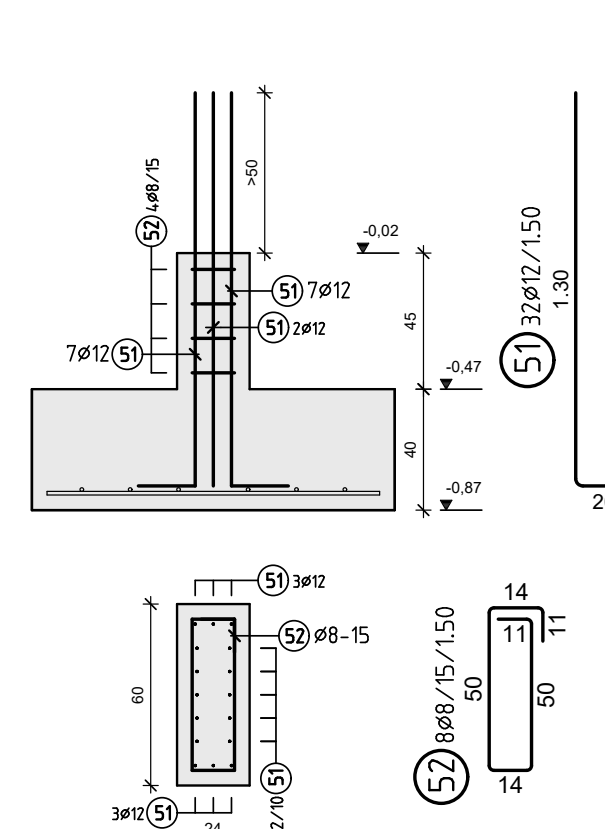


Wt-17.1 (24x60)

szt. 1
SKALA 1:25

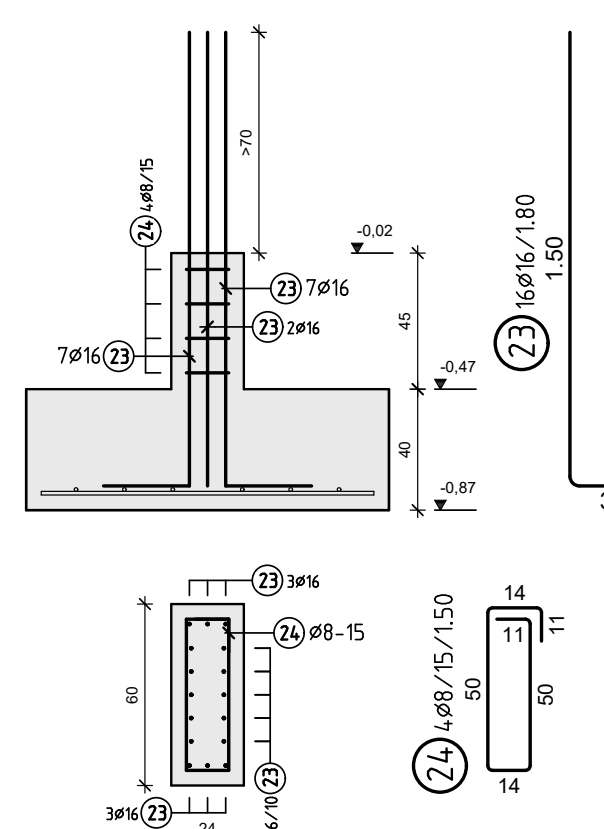


Wt-18 (24x40)

szt. 5
SKALA 1:25

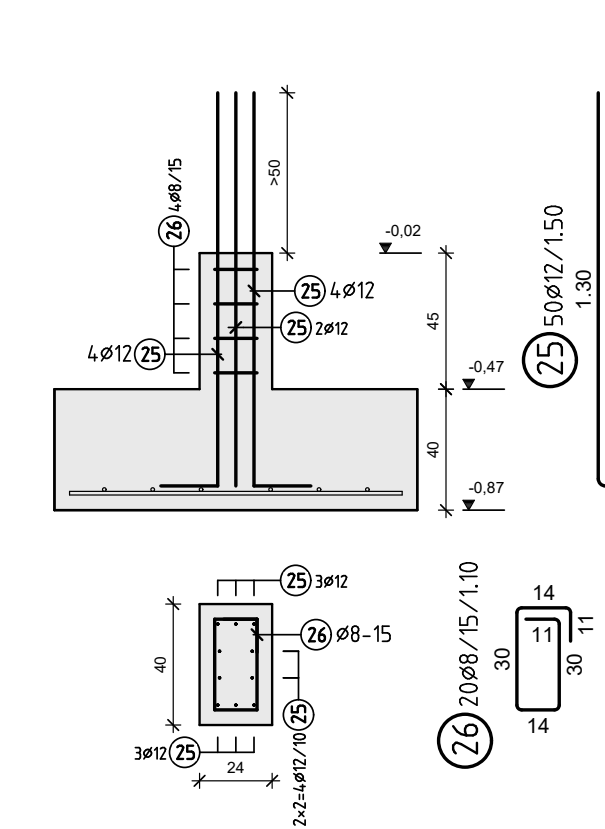


Wt-18.1 (24x40)

szt. 2
SKALA 1:25

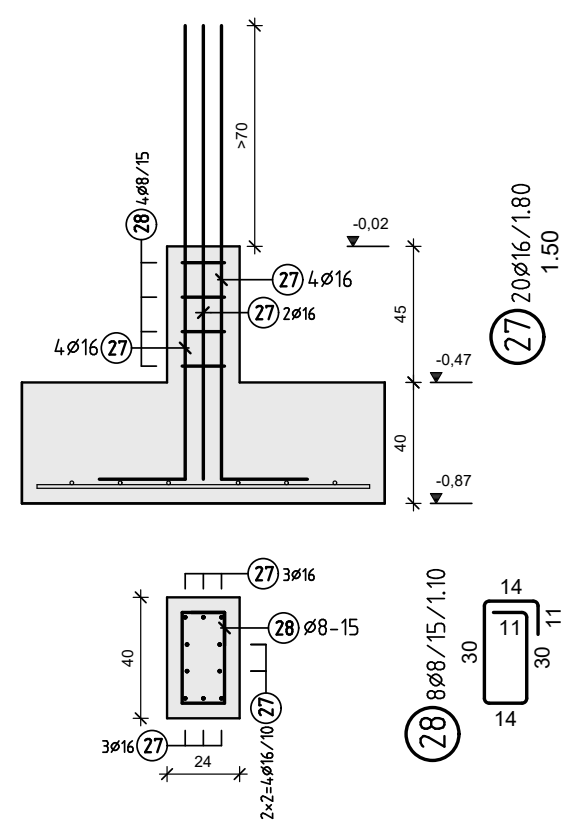


Wt-19 (24x50)

szt. 2
SKALA 1:25

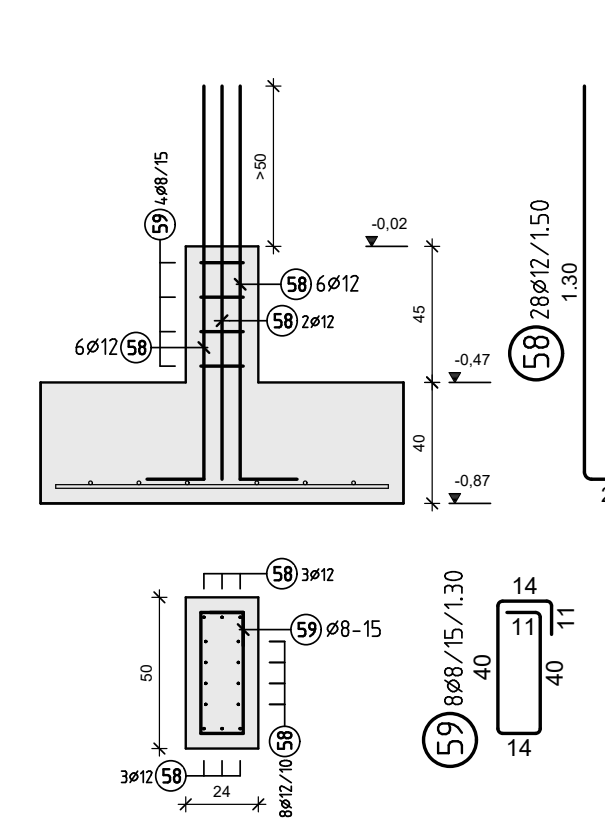


Wt-21 (24x58)

szt. 2
SKALA 1:25

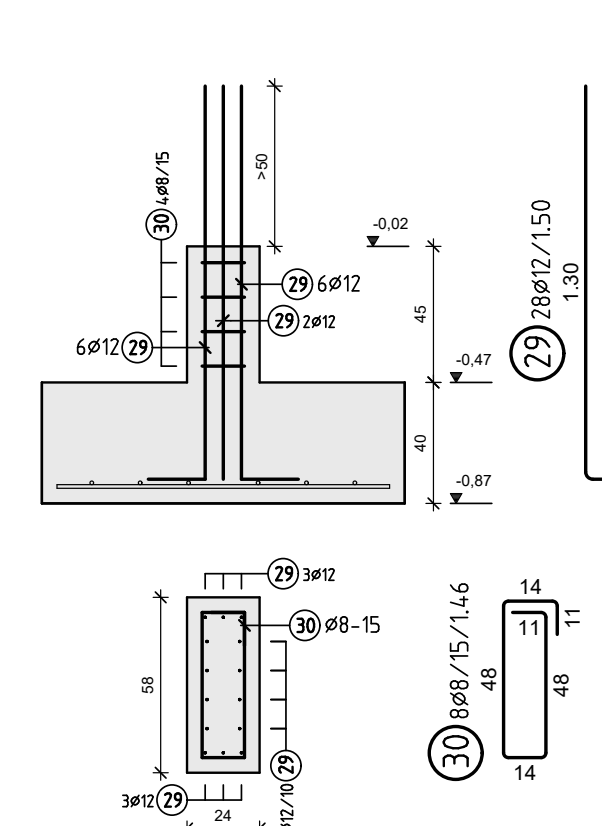


Wt-22 (18x29)

szt. 3
SKALA 1:25

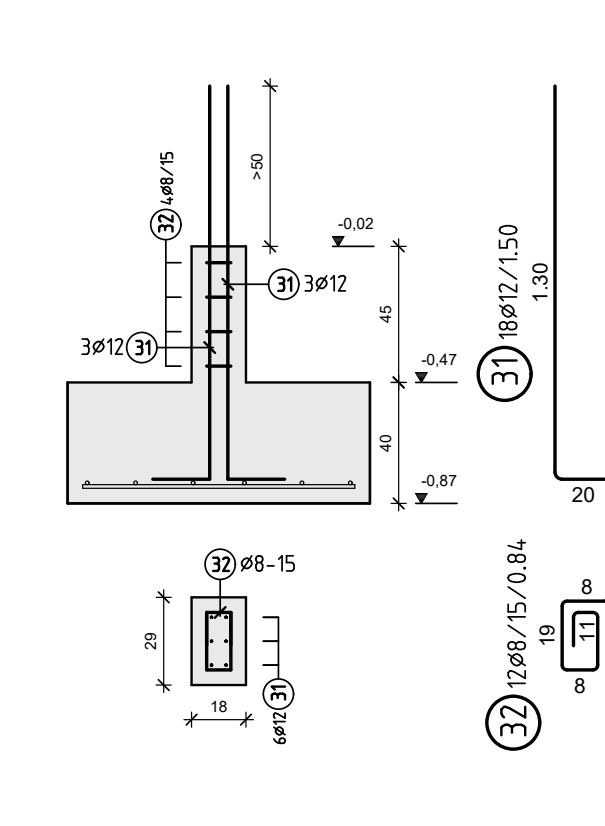


Wt-23 (18x59)

szt. 2
SKALA 1:25

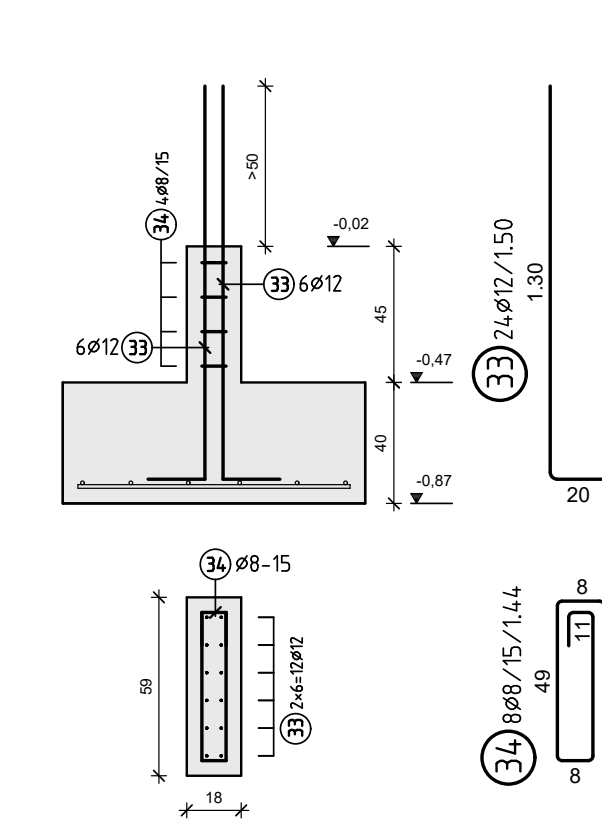


Wt-24 (18x61)

szt. 1
SKALA 1:25

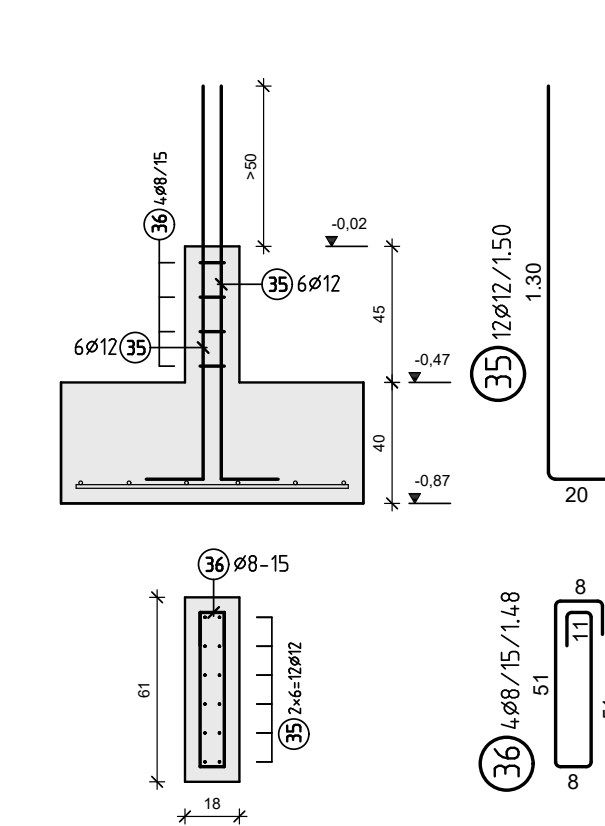


Wt-25 (18x39)

szt. 1
SKALA 1:25

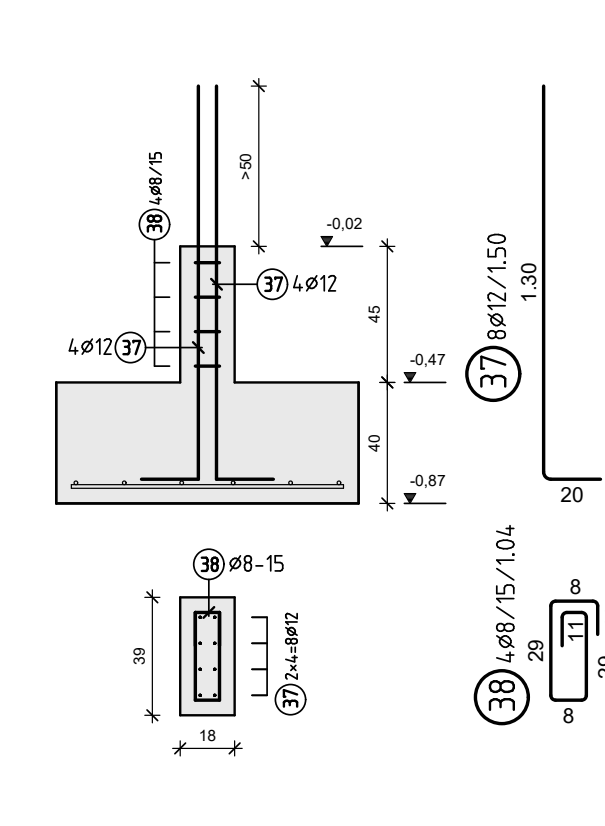


Wt-26 (24x26)

szt. 3
SKALA 1:25

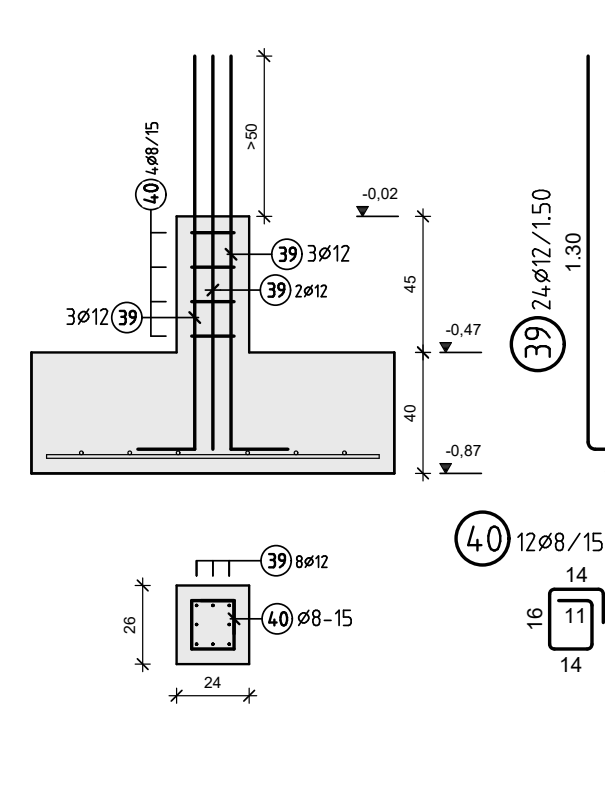


Wt-27 (24x28)

szt. 1
SKALA 1:25

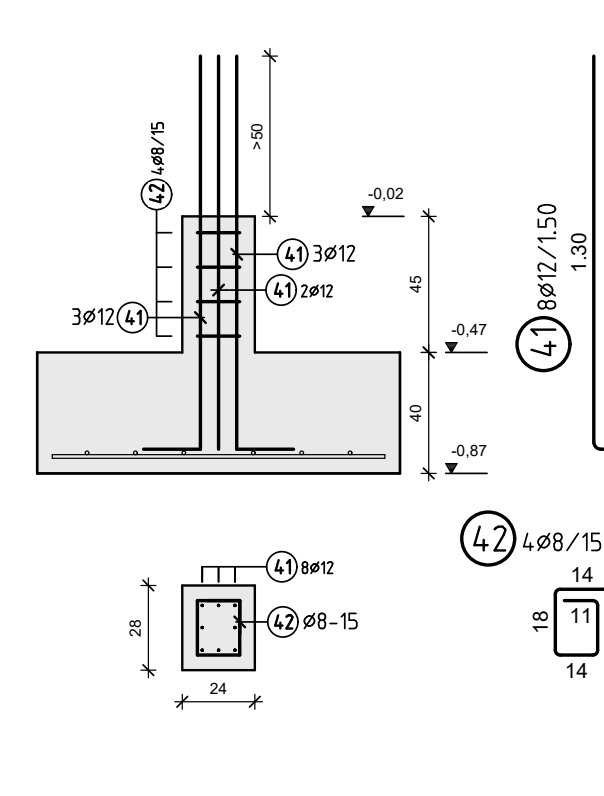


Wt-28 (24x34)

szt. 2
SKALA 1:25

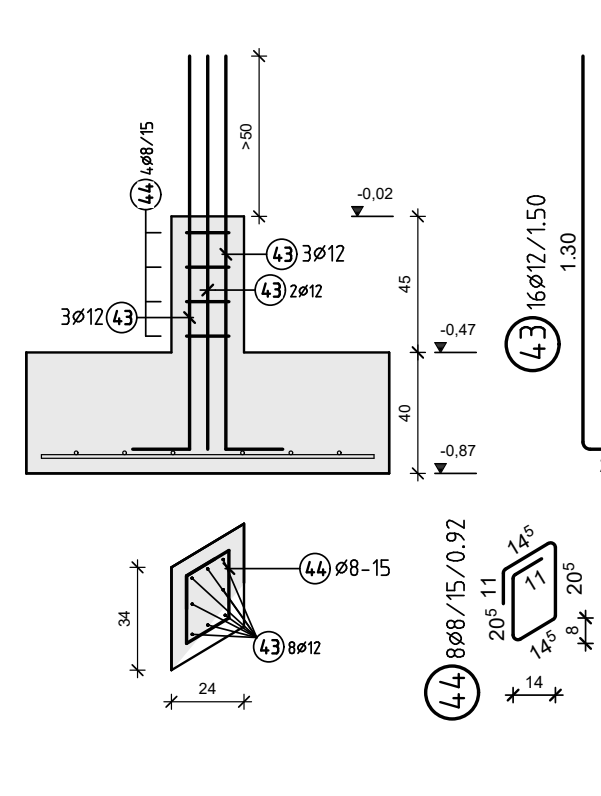


Wt-29 (24x46)

szt. 1
SKALA 1:25

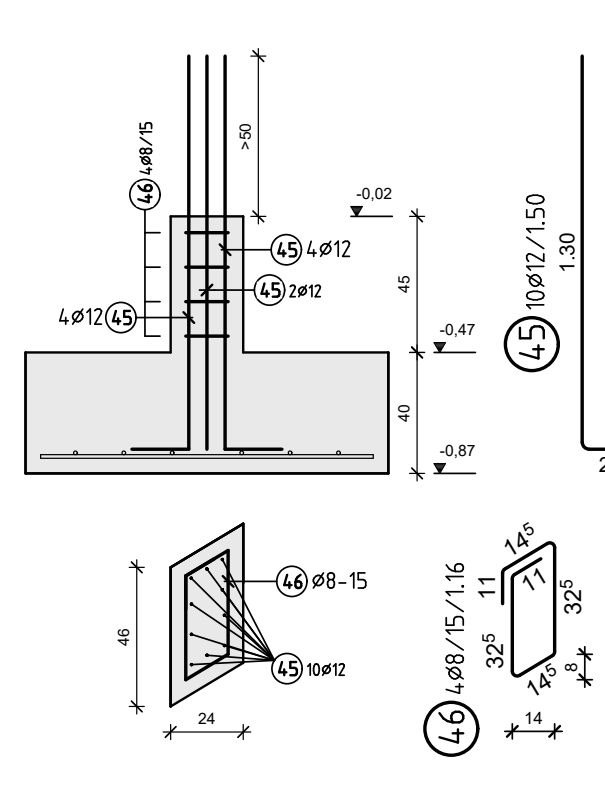


Wt-29.1 (24x46)

szt. 1
SKALA 1:25

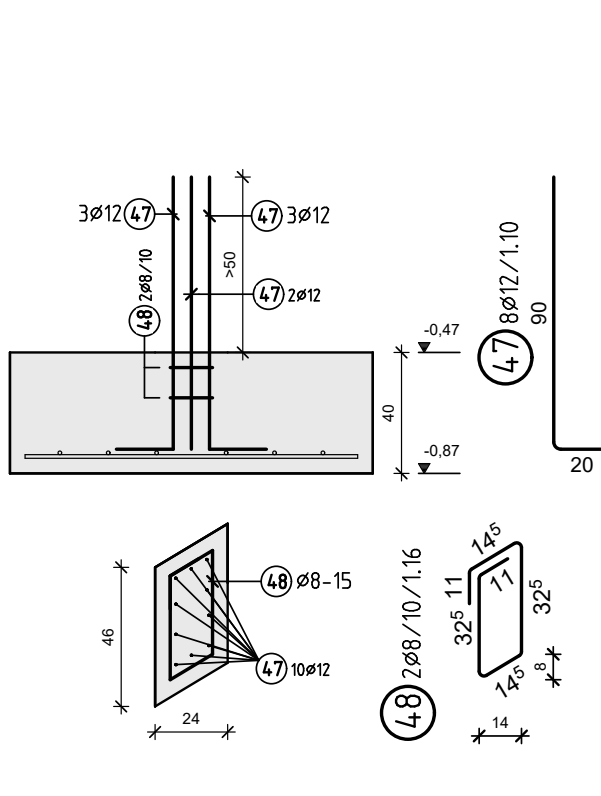


Wt-30 (24x24)

szt. 1
SKALA 1:25

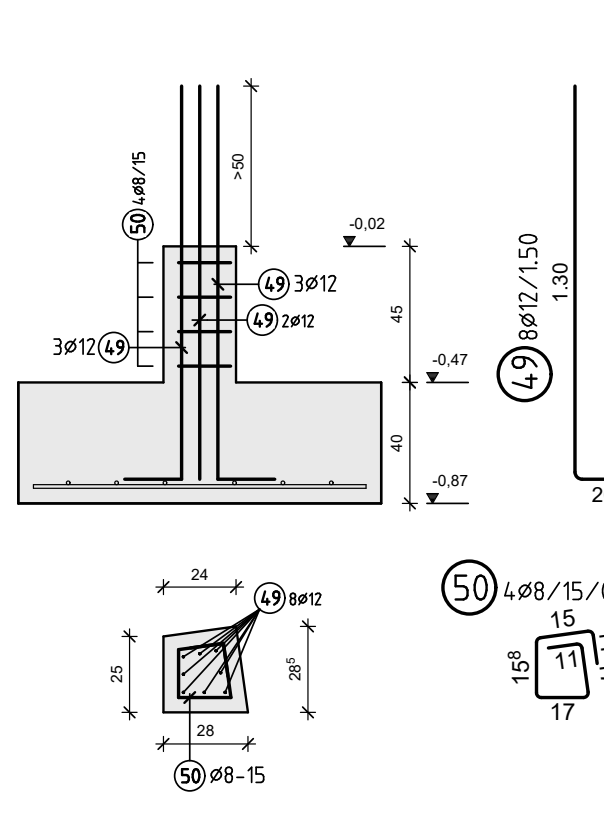


Wt-41 (24x37)

szt. 1
SKALA 1:25

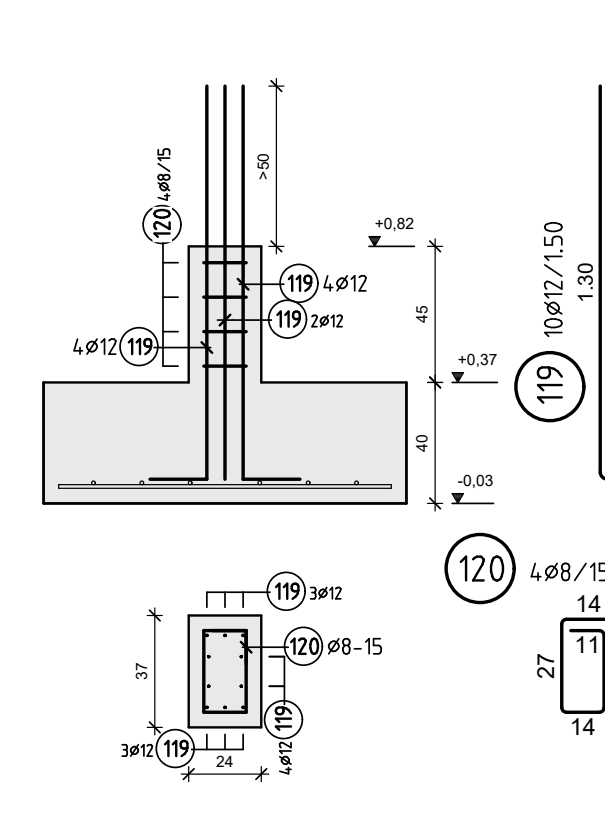


Wt-31 (24x106)

szt. 1
SKALA 1:25

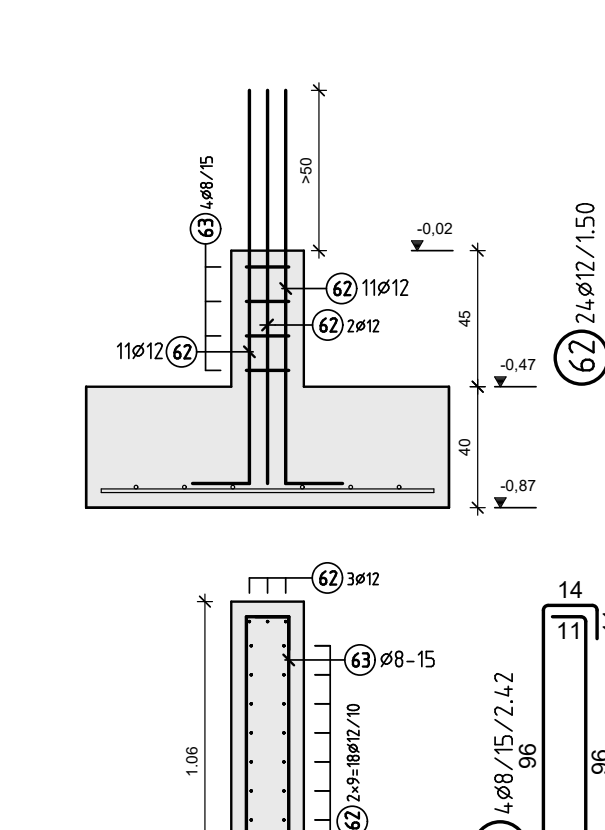


Wt-32 (24x69)

szt. 1
SKALA 1:25

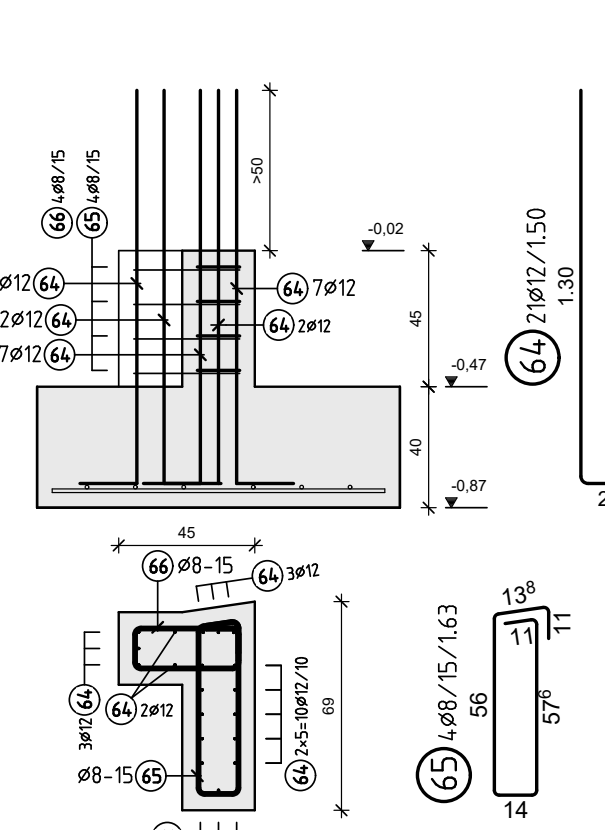


Wt-36 (24x48)

szt. 1
SKALA 1:25

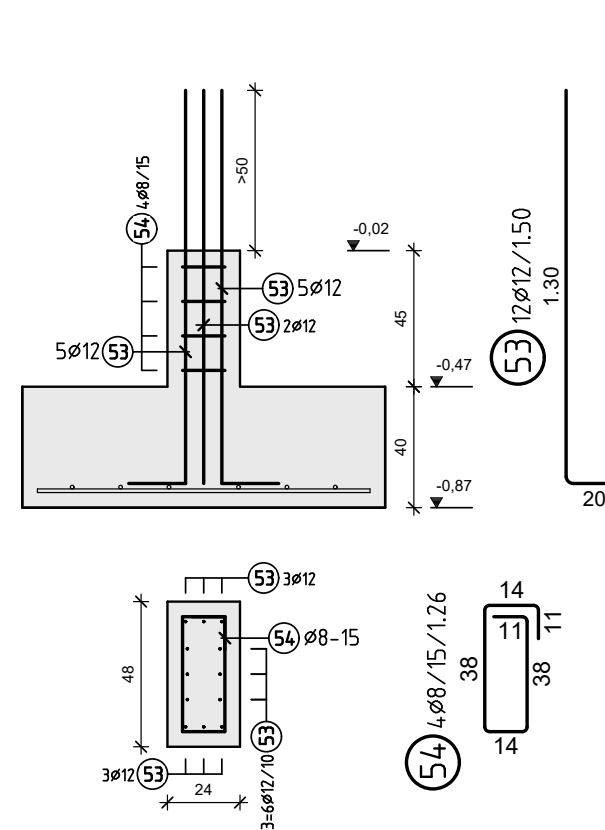


Wt-37 (25x25)

szt. 2
SKALA 1:25

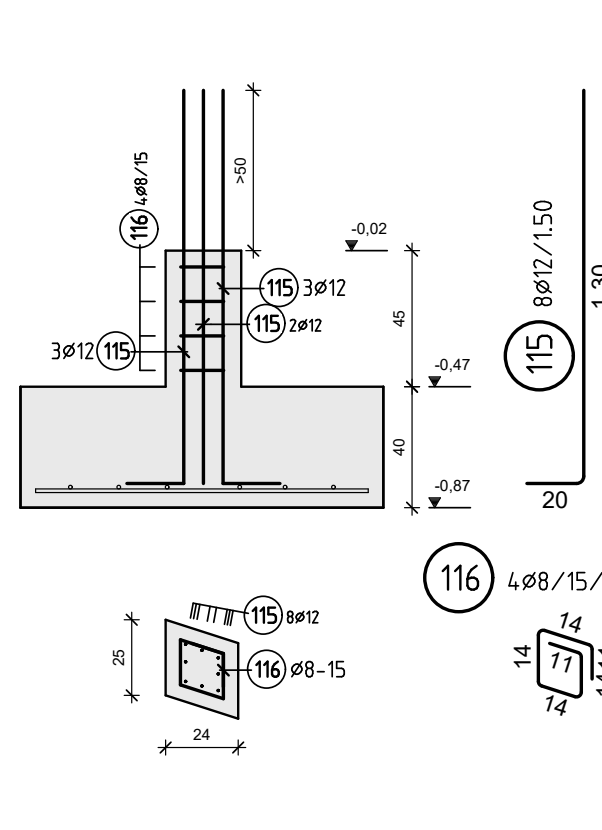


Wt-38 (24x53)

szt. 1
SKALA 1:25

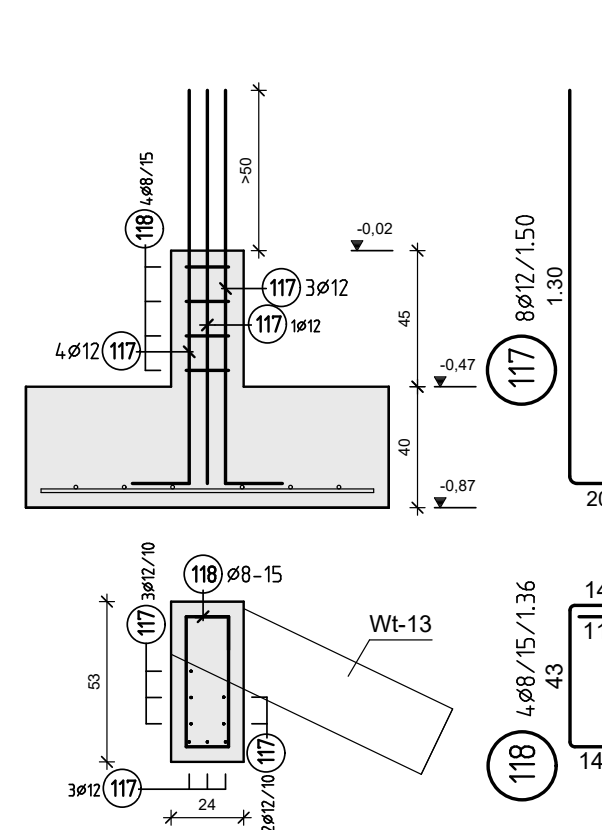


Wt-39 (24x38)

szt. 1
SKALA 1:25

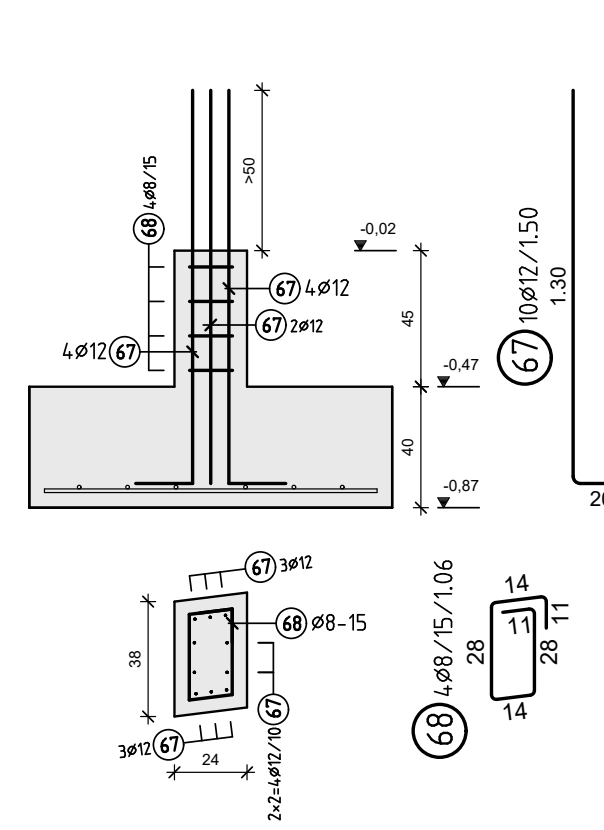


Wt-40 (30x65)

szt. 1
SKALA 1:25

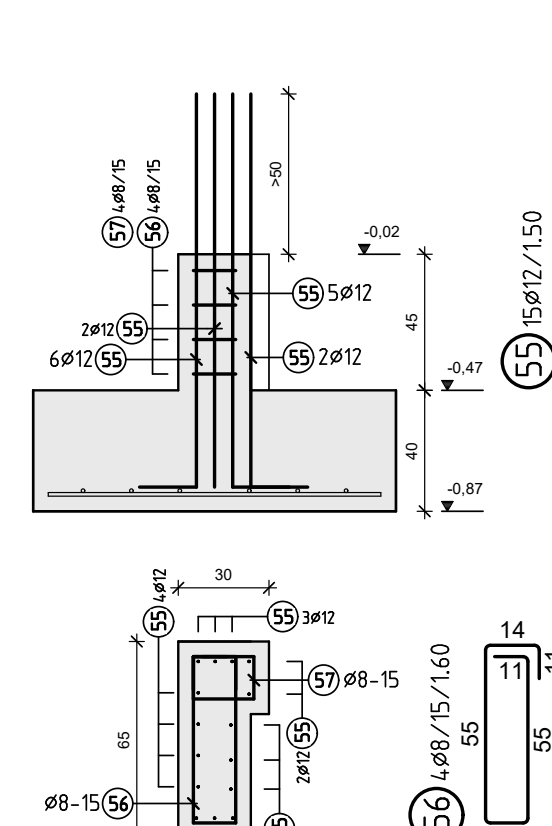


Wt-42 (24x54)

szt. 1
SKALA 1:25




















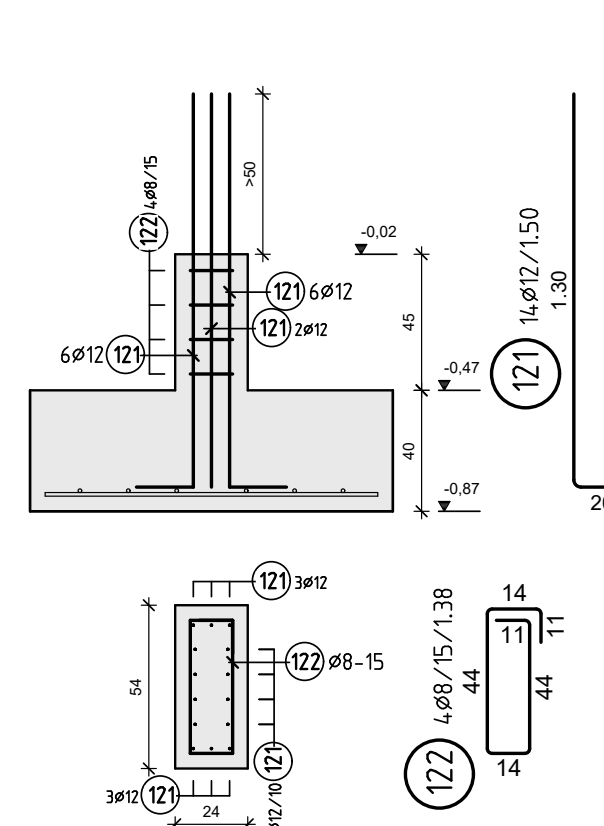


Wt-43 (35x50)

szt. 1
SKALA 1:25

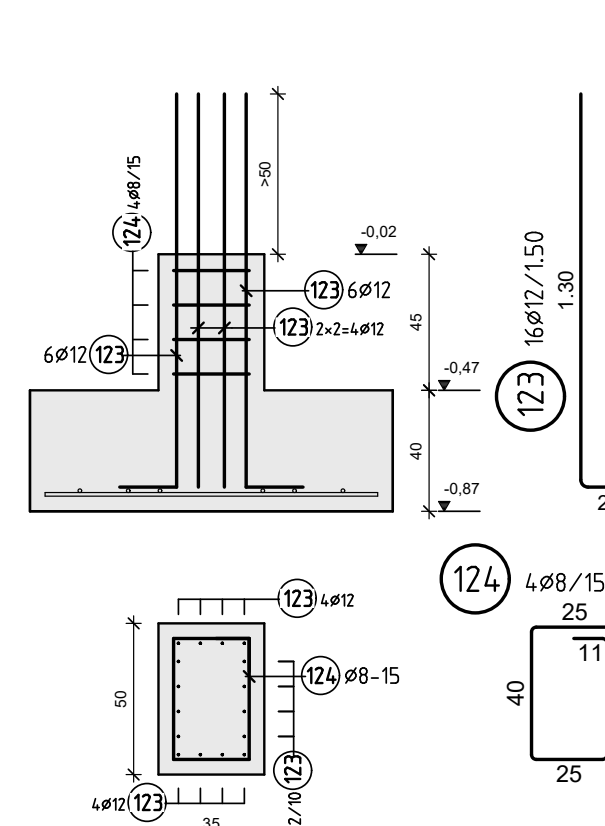

B500B														
Poz.	Ilość	f	Szerokość	Uwa.:	Poz.	Ilość	f	Szerokość	Uwa.:	Poz.	Ilość	f	Szerokość	Uwa.:
1	18	16	1.40		37	8	12	1.50		75	80	12	1.50	
2	2	8	2.02		38	4	8	1.04		76	40	8	0.78	
3	10	16	1.80		39	24	12	1.50		77	16	16	1.80	
4	4	8	1.22		40	12	8	0.82		78	8	8	0.78	
5	20	16	1.80		41	5	12	1.50		81	12	12	1.50	
6	4	8	1.22		42	4	8	0.86		82	4	8	1.22	
7	10	16	1.80		43	8	12	1.50		91	8	12	1.50	
8	4	8	1.32		44	8	8	0.92		92	4	8	0.90	
9	140	12	1.50		45	10	12	1.50		93	48	16	1.80	
10	140	8	0.76		46	4	8	0.90		94	24	8	0.90	
11	20	12	1.50		47	8	12	1.10		95	8	12	1.10	
12	8	8	1.00		48	2	8	1.16		96	2	8	0.90	
13	20	16	1.80		49	8	12	1.50		97	16	12	1.50	
14	8	8	1.00		50	4	8	0.88		98	12	8	1.80	
15	96	12	1.50		51	32	12	1.50		101	36	12	1.50	
16	64	8	0.86		52	4	8	1.90		102	8	8	1.90	
17	48	12	1.50		53	12	12	1.50		103	20	12	1.50	
18	16	8	1.00		54	4	8	1.26		104	4	8	1.94	
19	32	12	1.50		55	15	12	1.50		107	19	12	1.50	
20	8	8	1.70		56	4	8	1.60		108	4	8	2.18	
21	26	12	1.50		57	10	12	1.50		109	10	12	1.50	
22	8	8	1.40		58	28	12	1.50		110	8	8	1.00	
23	16	16	1.80		59	8	8	1.30		115	8	12	1.50	
24	4	8	1.50		60	12	16	1.80		116	7	8	0.78	
25	50	12	1.50		61	4	8	1.20		117	8	12	1.50	
26	20	8	1.10		62	24	12	1.50		118	4	8	1.36	
27	20	16	1.80		63	4	8	2.42		119	10	12	1.50	
28	8	8	1.10		64	21	12	1.50		120	14	12	1.50	
29	28	12	1.50		65	4	8	1.63		121	12	12	1.50	
30	8	8	1.46		66	4	8	1.38		122	4	8	1.38	
31	18	12	1.50		67	10	12	1.50		123	16	12	1.50	
32	4	8	0.84		68	4	8	1.06		124	4	8	1.52	
33	24	12	1.50		69	16	16	1.40		125	10	12	1.55	
34	8	8	1.44		70	2	8	1.62		126	4	8	1.00	
35	12	12	1.50		71	1	16	1.60						
36	4	8	1.48		72	4	8	1.42						
f (mm) L (m) G (kg)					f (mm) L (m) G (kg)					f (mm) L (m) G (kg)				
9 109.32 418.036					12 357.80 3172.469					16 378.80 598.504				
Ciężar całkowity 4189.00 kg														

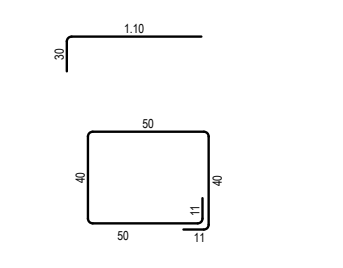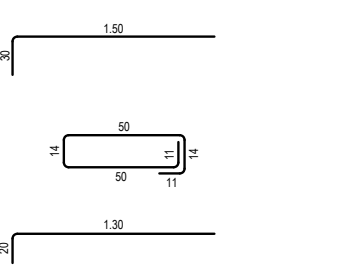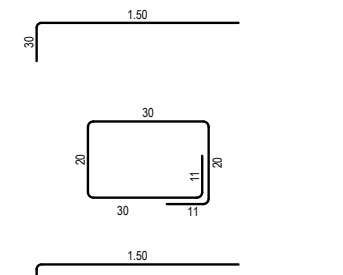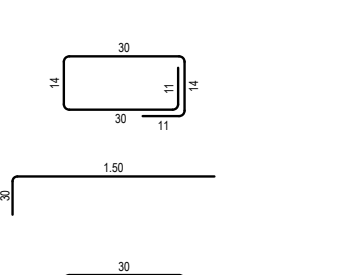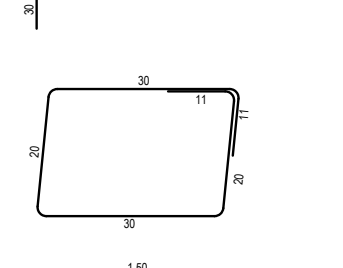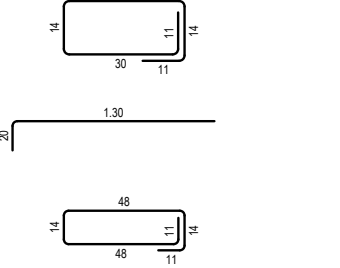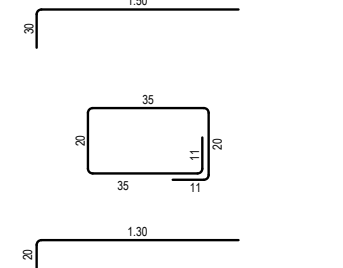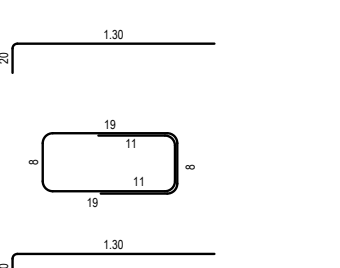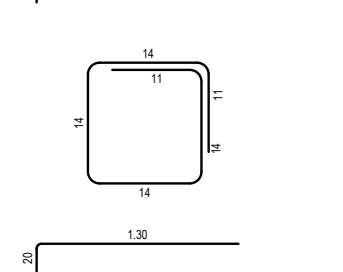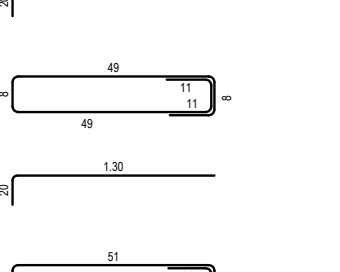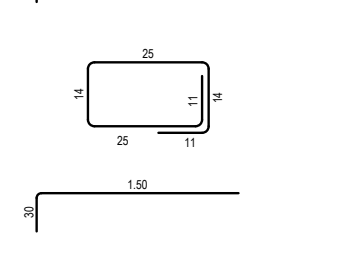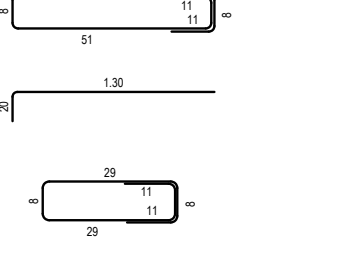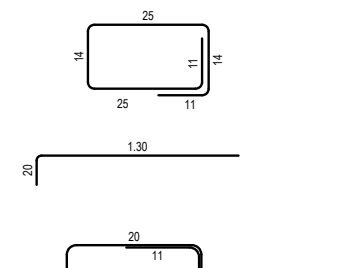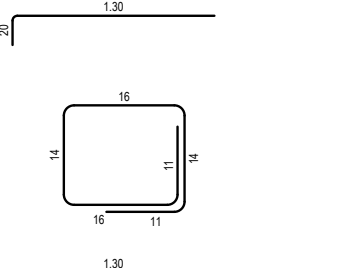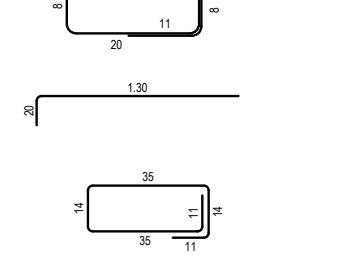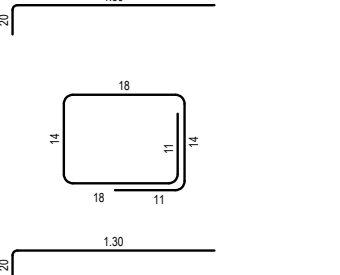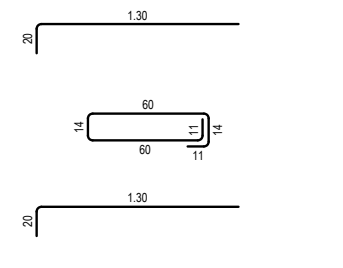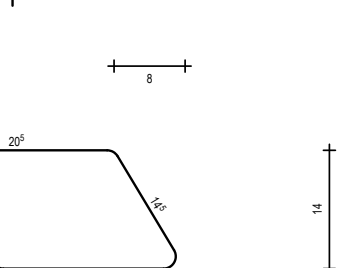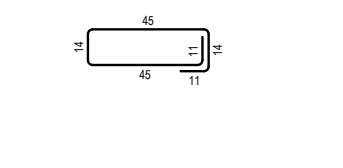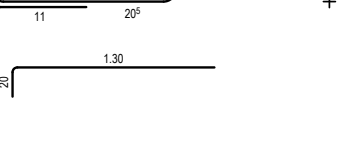Wymiary zewnętrzne (promień w m mm)											
Zagłębienie według SN-302 / EC2											
Ułogi	85008	Pos. / Ilość	f	Długość / akowka m	Długość	Pos. / Ilość	f	Długość / akowka m	Długość	Wymiary zewnętrzne (promień w m mm)	Ułogi
											85008
											Pos. / Ilość
											f
											Długość / akowka m
											Długość
		25	16	16	1.50	25.80	4				
		24	4	8	1.50	6.00	4				
		25	60	12	1.50	75.00	4				
		26	20	8	1.10	22.00	4				
		27	20	16	1.80	36.00	4				
		28	8	8	1.10	6.80	4				
		29	26	12	1.50	42.00	4				
		30	8	8	1.45	11.65	4				
		31	16	12	1.50	27.50	4				
		32	12	8	0.84	10.54	4				
		33	24	12	1.50	36.50	4				
		34	8	8	1.44	11.52	4				
		35	12	12	1.50	18.00	4				
		36	4	8	1.48	5.92	4				
		37	8	12	1.50	12.00	4				
		38	4	8	1.04	4.16	4				
		39	24	12	1.50	36.00	4				
		40	12	8	0.82	9.84	4				
		41	8	12	1.50	12.00	4				
		42	4	8	0.85	3.44	4				
		43	16	12	1.50	24.00	4				
		44	8	8	0.92	7.36	4				
		45	10	12	1.50	15.00	4				